


Second Floor Plan

As Proposed
1:100

Flat 3 - 65m²
Flat 4 - 64m²

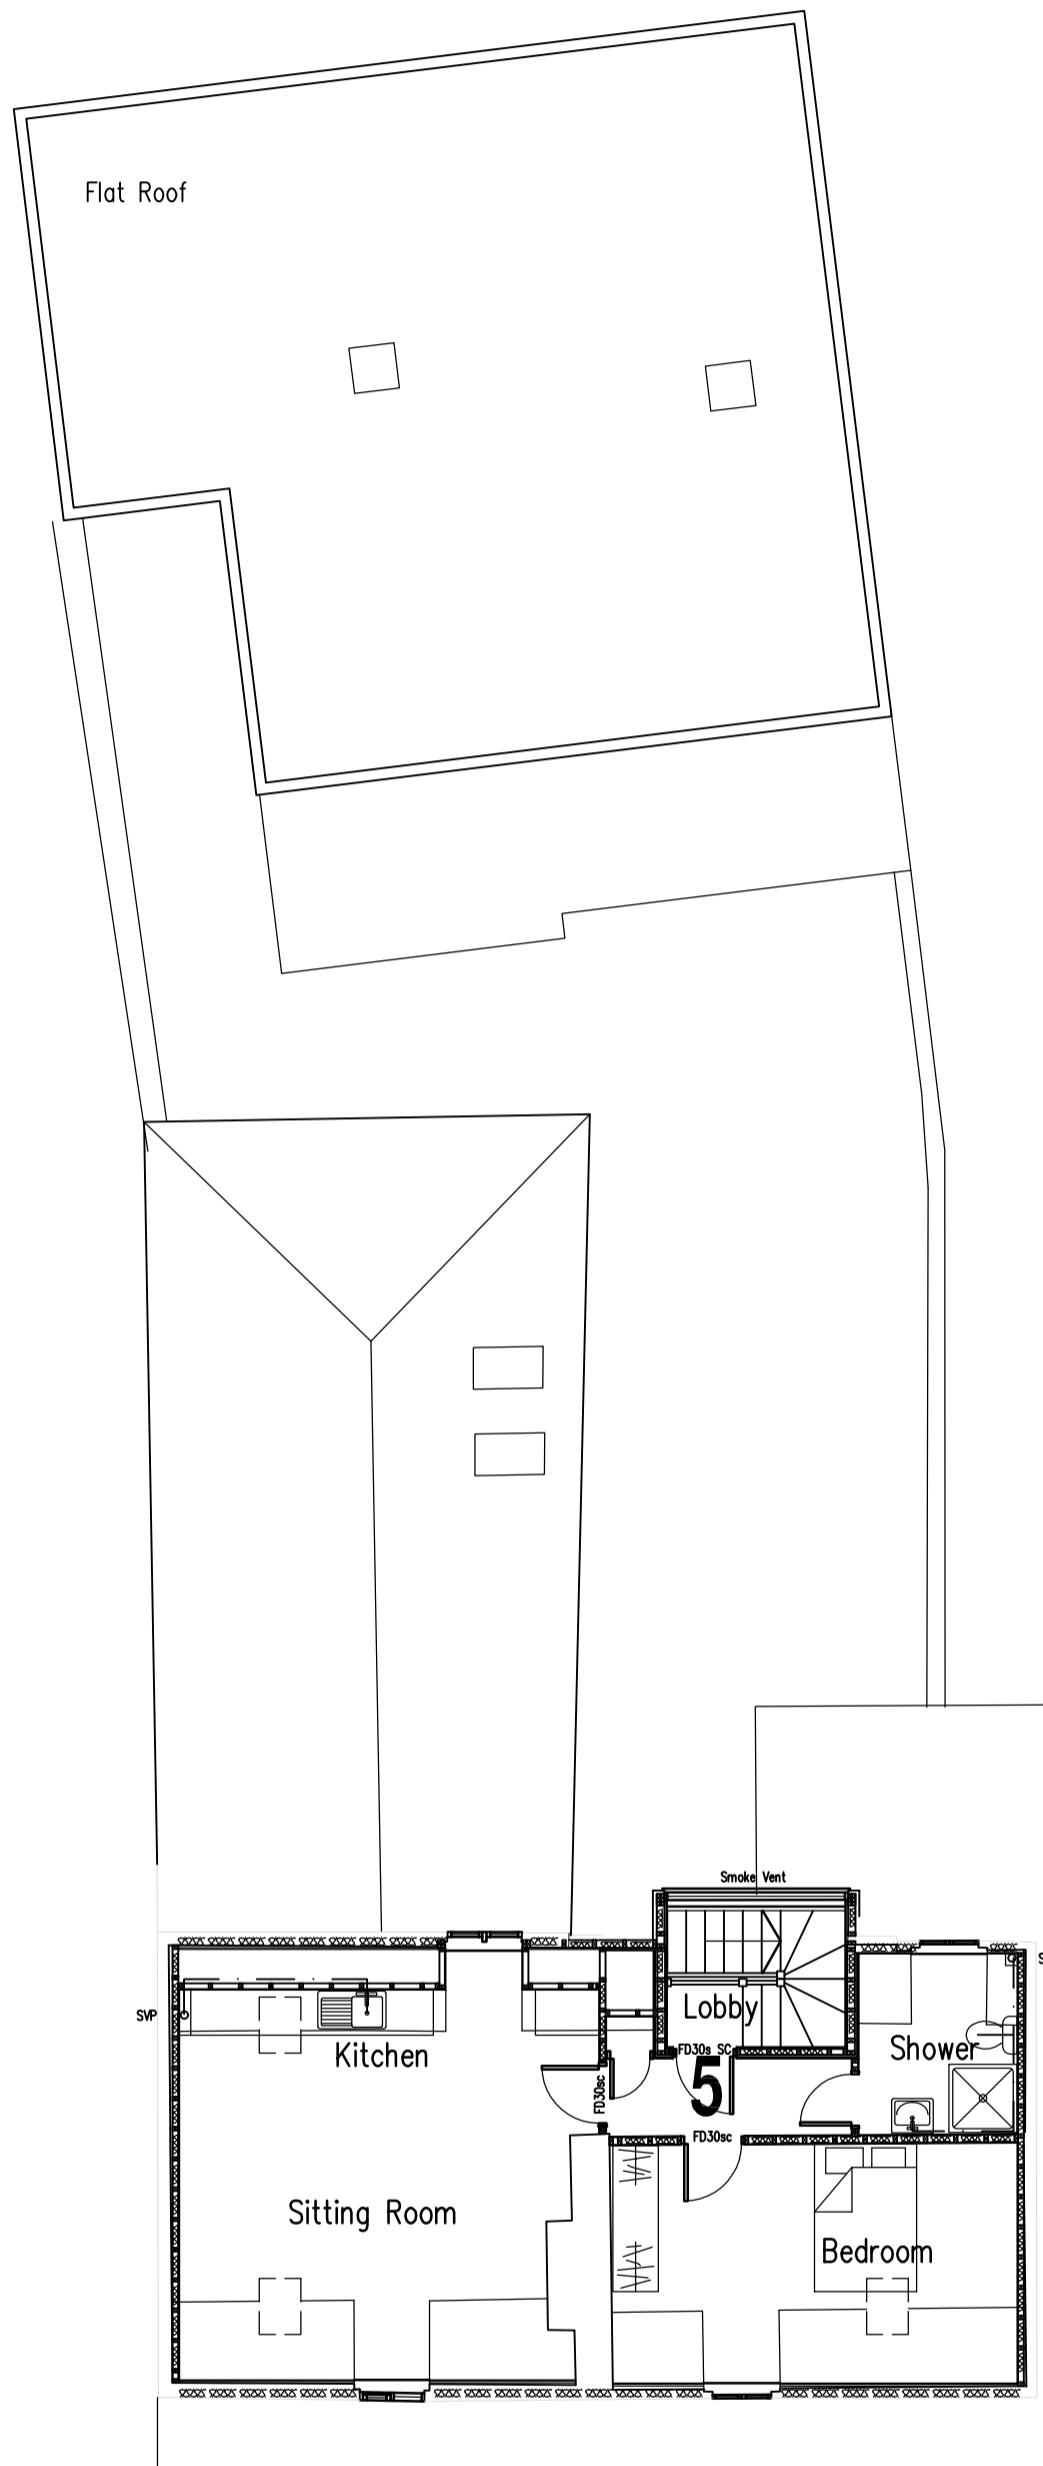

Third Floor Plan

As Proposed
1:100

Flat 5 - 46m²


K	Aug 2025	38 - 44 plans added
I	Jan 2024	Layout amended
H	Jan 2024	Planning app 2024
G	June 2022	Regs issue
F	March 2022	Second / third floors added, elevations removed
E	Feb 2022	Adjacent buildings shown
D	Feb 2022	Terrace reference added
C	Oct 2021	Balconies amended
B	Sept 2021	Balconies added, layout amended
A	Sept 2021	Balconies added, layout amended

Project:
Conversion Of Upper Floors at:
40-42 South Street
Worthing

Drawing title:
Floor Plans
As Proposed

Client:
Geneva Investment Group

Copyright of:
Clive Voller Associates
Chartered Building Surveyors
Garden Cottage
Farm Lane
Ditchling
BN6 8UN
Tel: 01444 871010
Fax: 01444 870099
Web: www.clivevoller.com

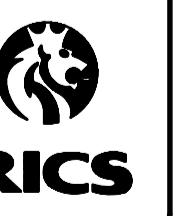

Scale:
1:100 @ A1

Date:
Nov 2019

Drawn:
K

1m 2m 3m 4m 5m
1:100 Scale Bar