

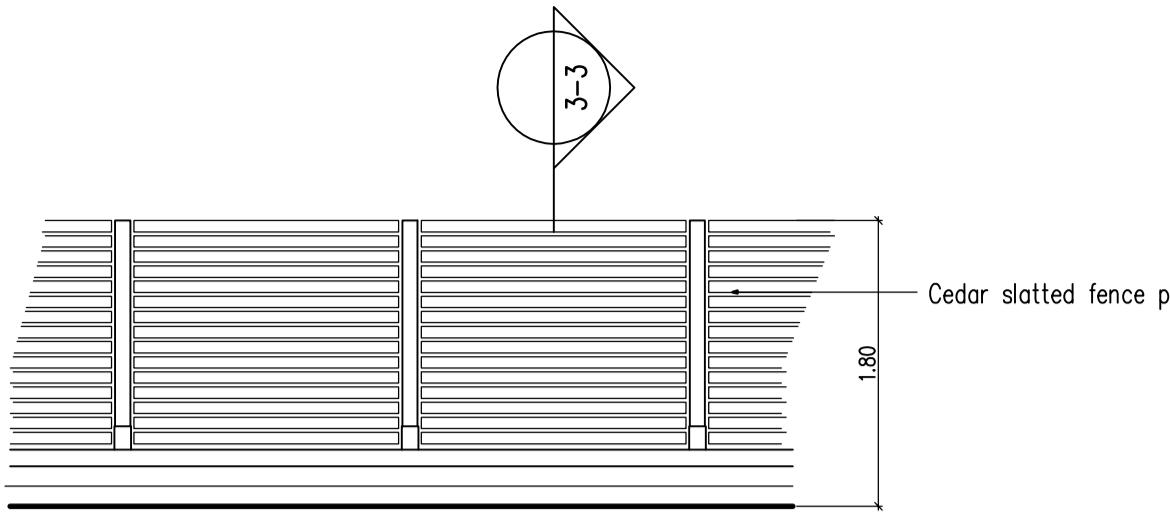



Site Plan
As Proposed
1:100

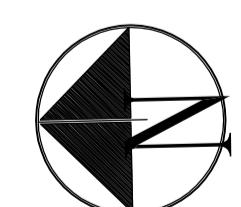


Elevation A-A
As Proposed
1:50

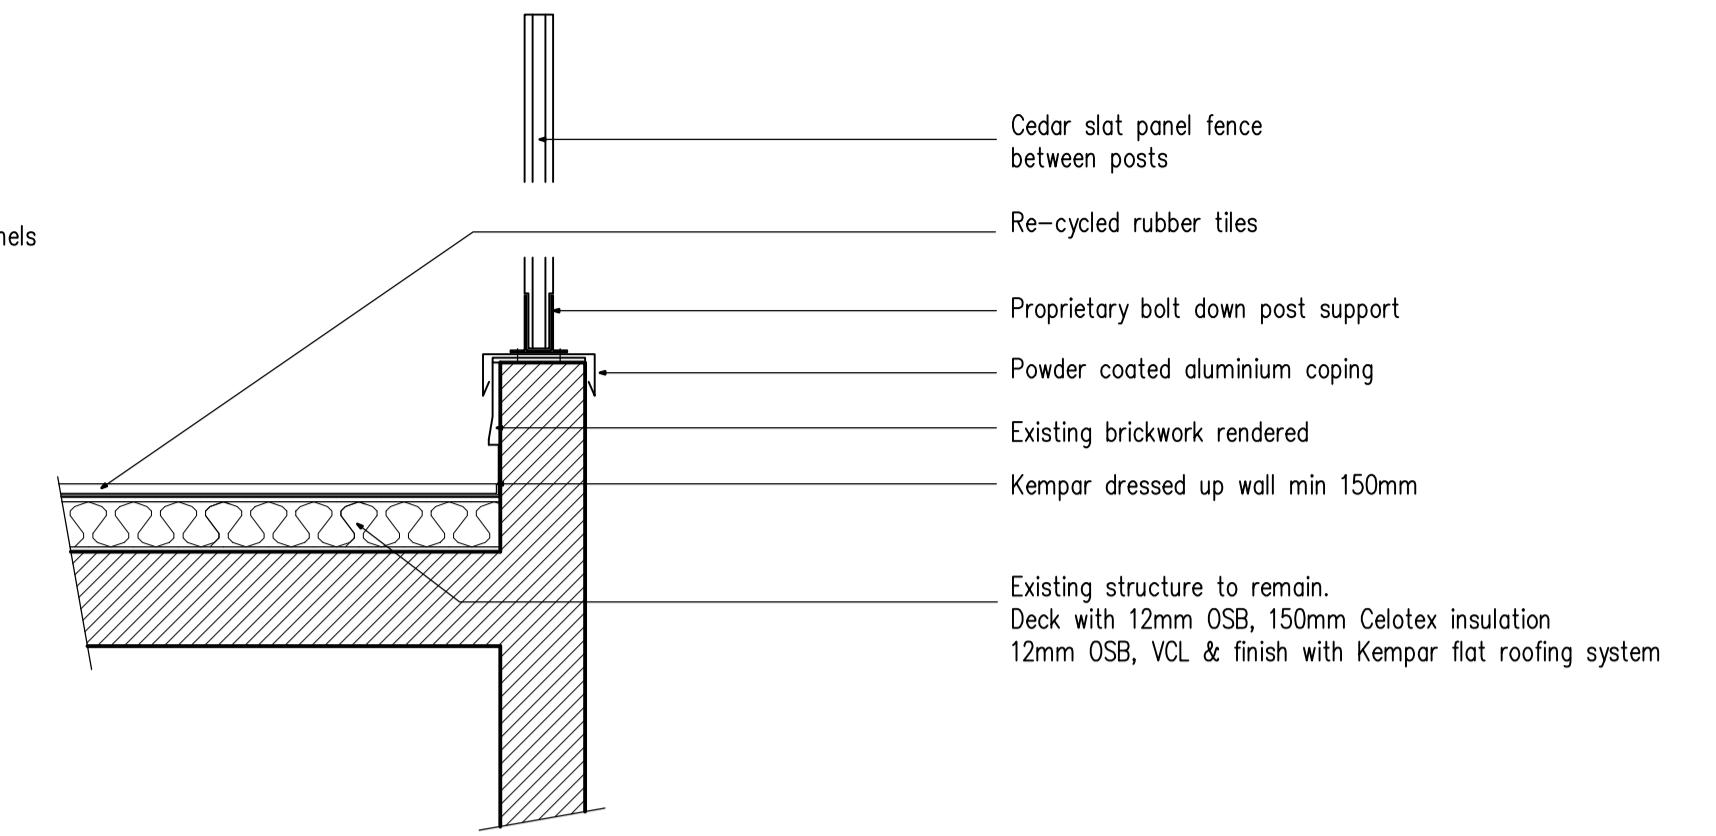


Section 3-3
As Proposed
1:20

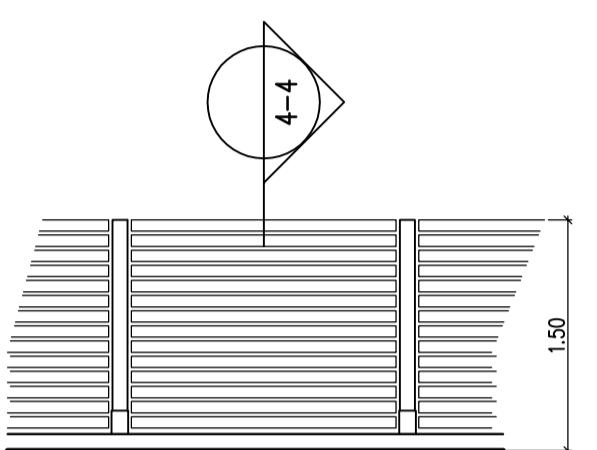


Elevation B-B
As Proposed
1:50

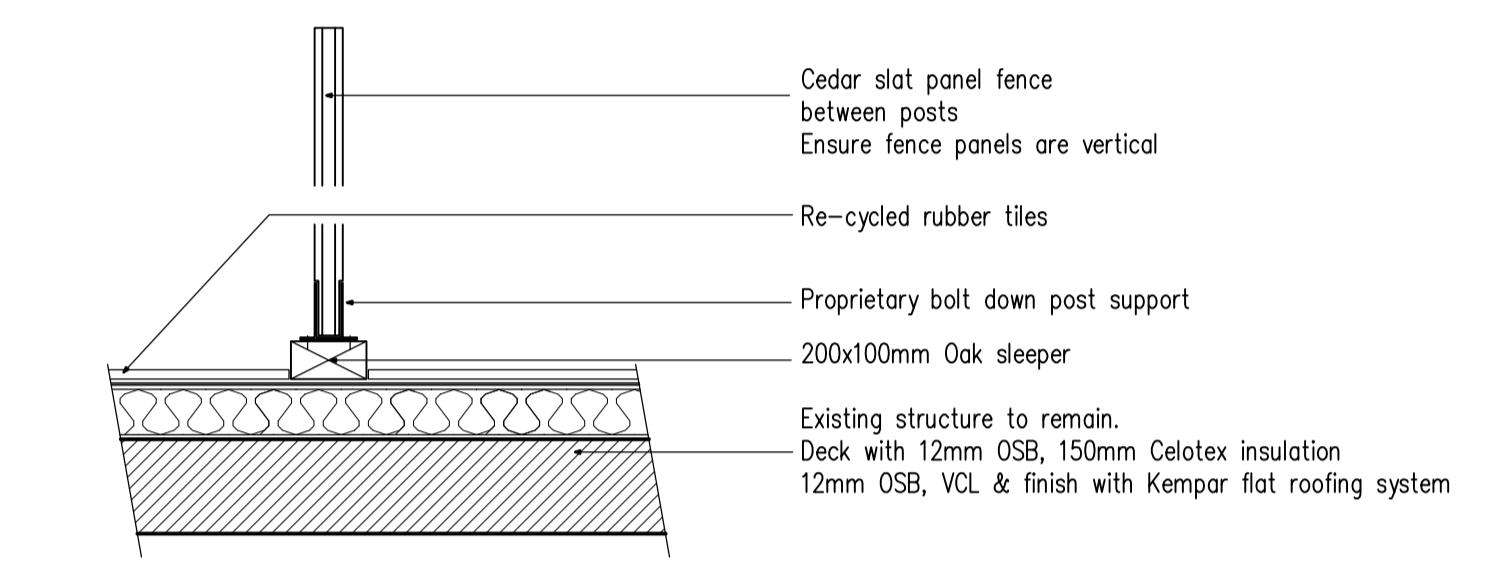


Section 4-4
As Proposed
1:20

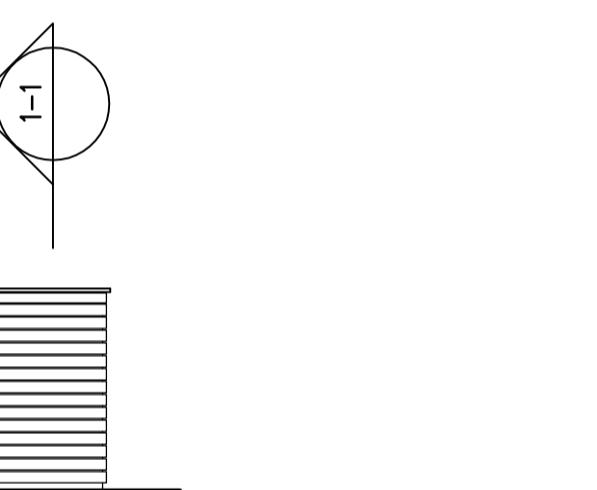

Elevation D-D
As Proposed
1:50

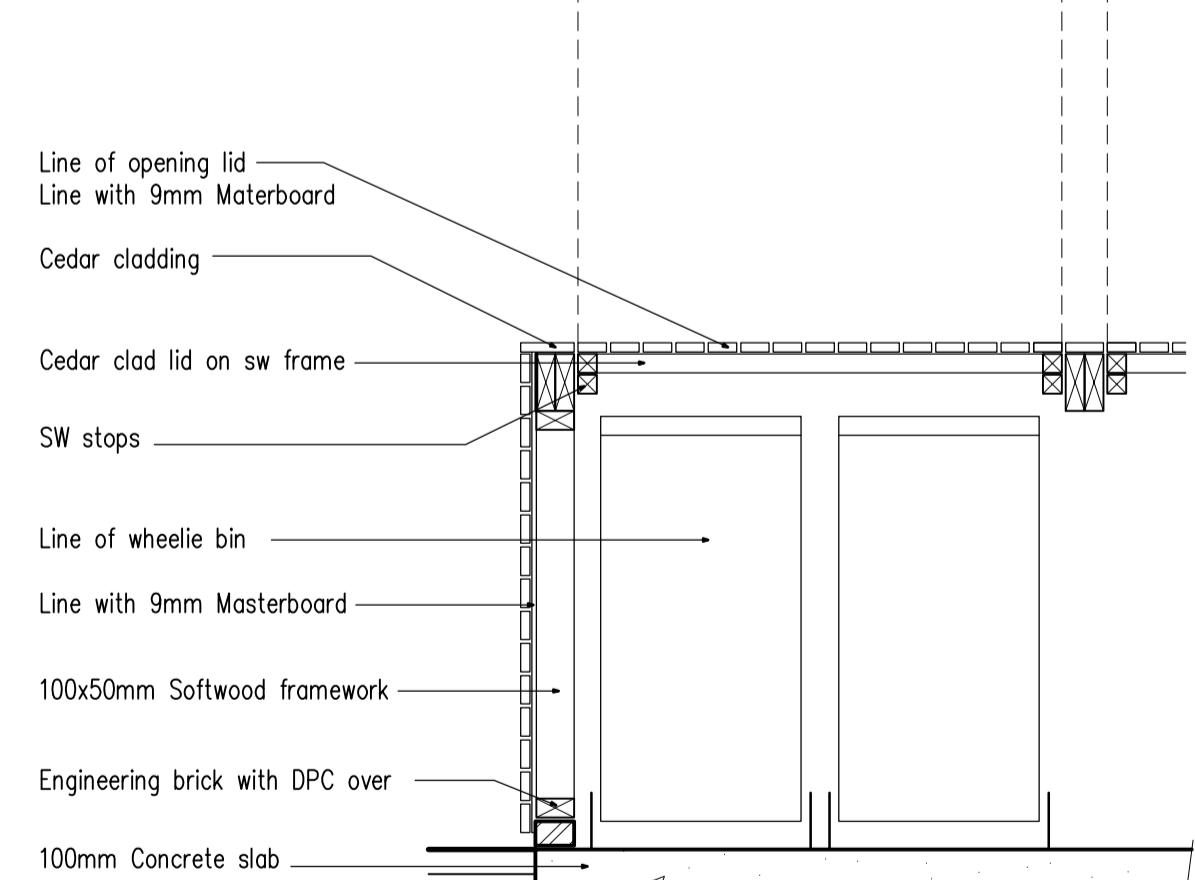

Section 1-1
As Proposed
1:20

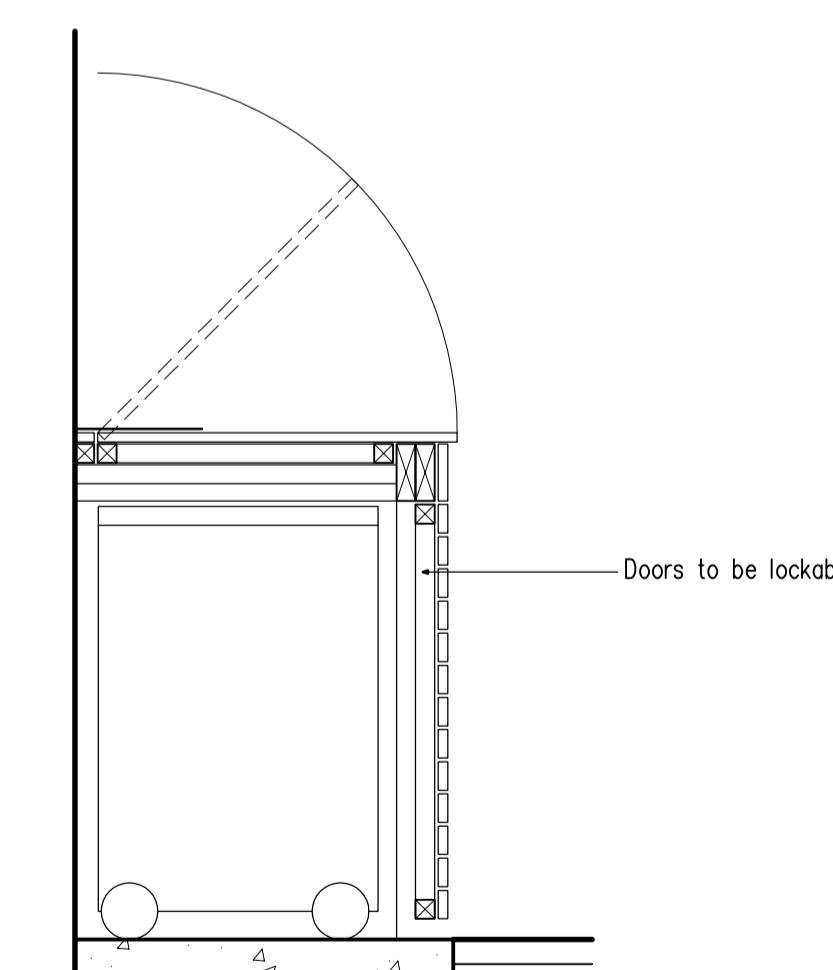

Section 2-2
As Proposed
1:20

1m 2m 3m 4m 5m
1:50 Scale Bar

1m 2m 3m 4m 5m
1:100 Scale Bar

Project:
Conversion of Upper Floors at:
40-42 South Street
Worthing

Drawing title:
Site Plan & Elevations

Client:
Geneva Investment Group

Copyright of:
Clive Voller Associates
Chartered Building Surveyors
Garden Cottage
Farm Lane
Ditchling
BN6 8UN
Tel: 01444 871010
Fax: 01444 870099
Web: www.clivevoller.com



Scale:
1:100, 1:50 @ A1

Date:
Jan 2020
Drawn:

Drg. No.
3927-R-105
Rev'n