


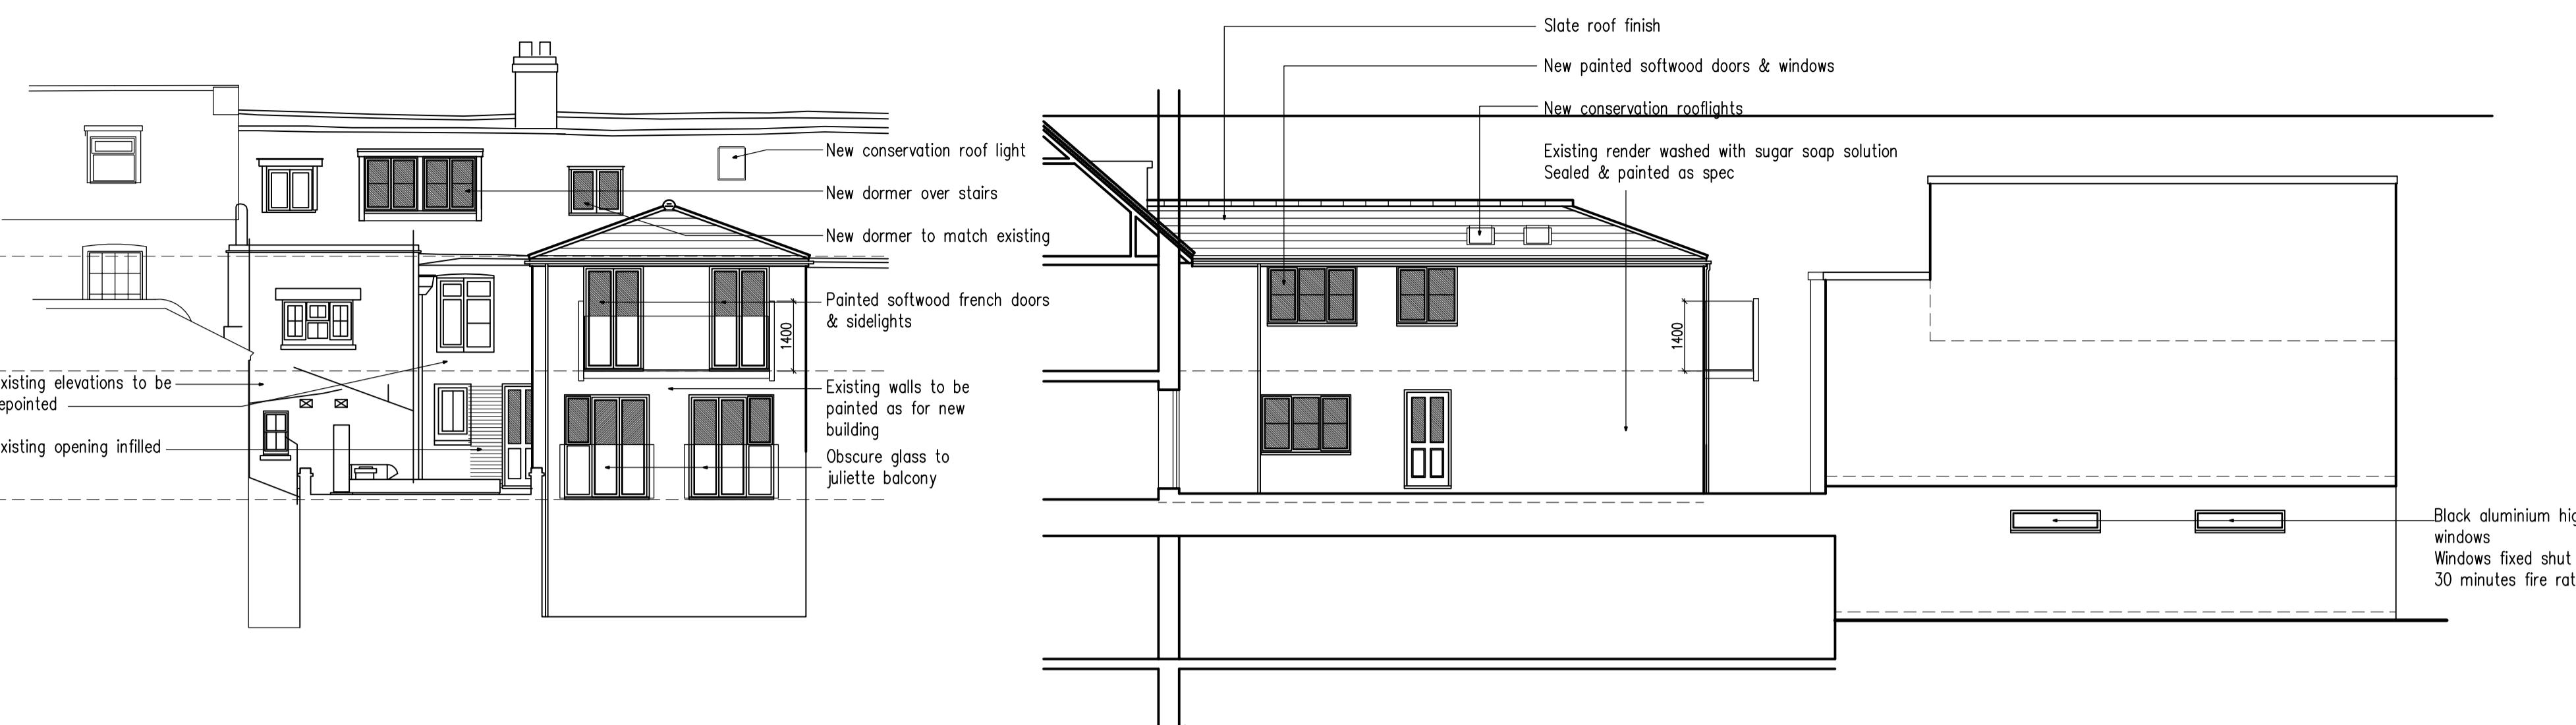


West Elevation

From South Street
As Proposed
1:100




East Elevation

From Courtyard
As Proposed
1:100

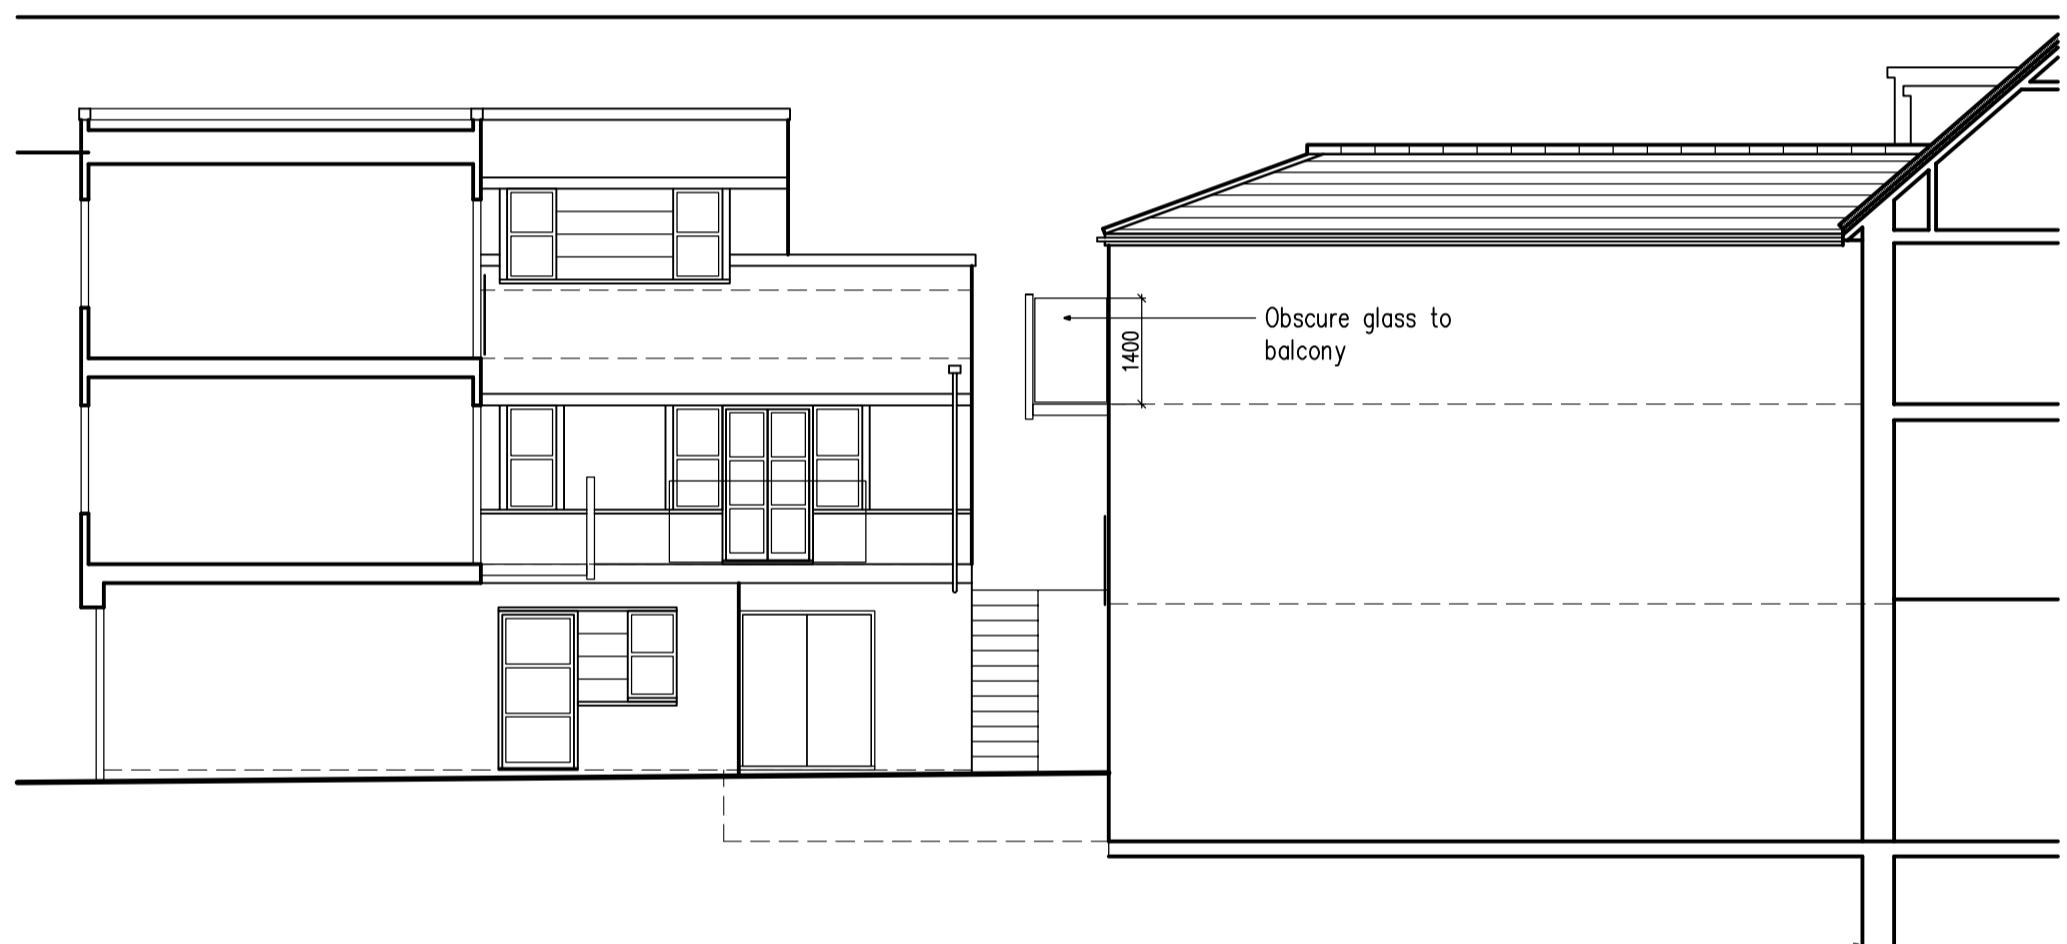

North Elevation

As Proposed
1:100

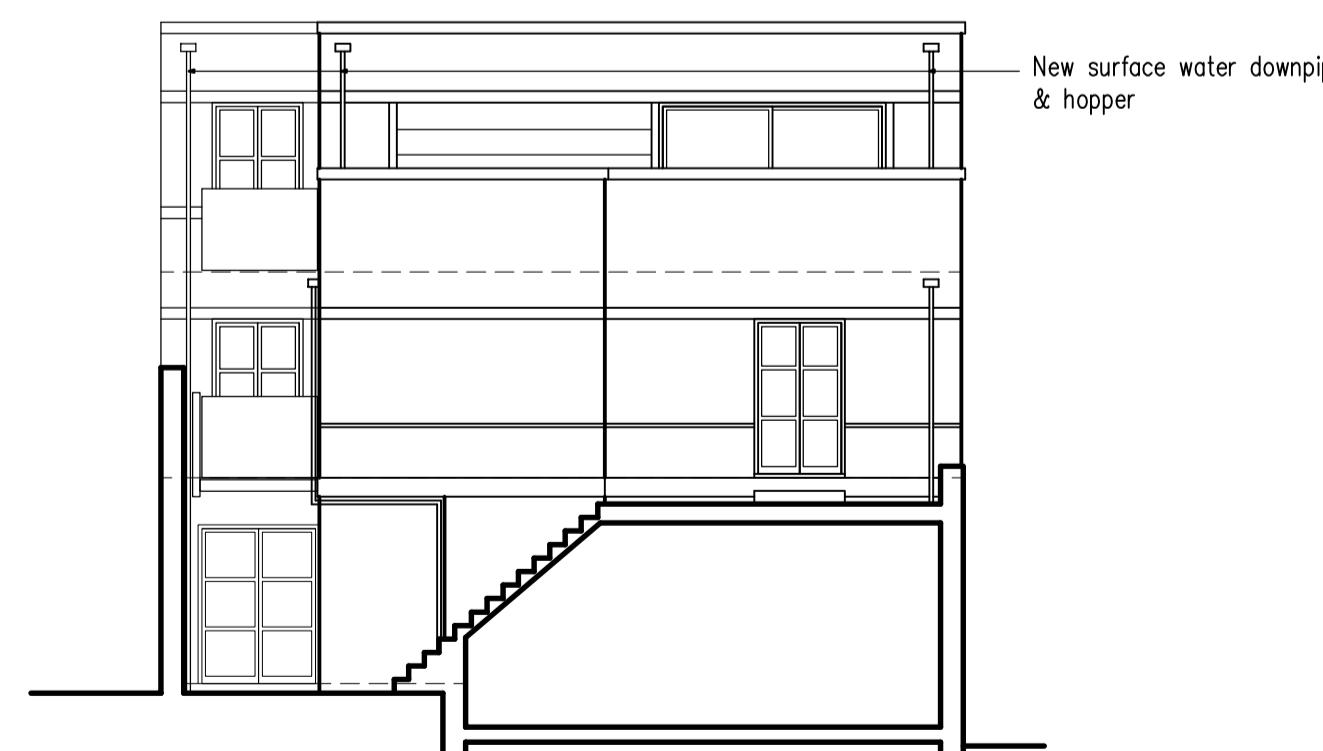


West Elevation

From Courtyard
As Proposed
1:100

South Elevation

As Proposed
1:100

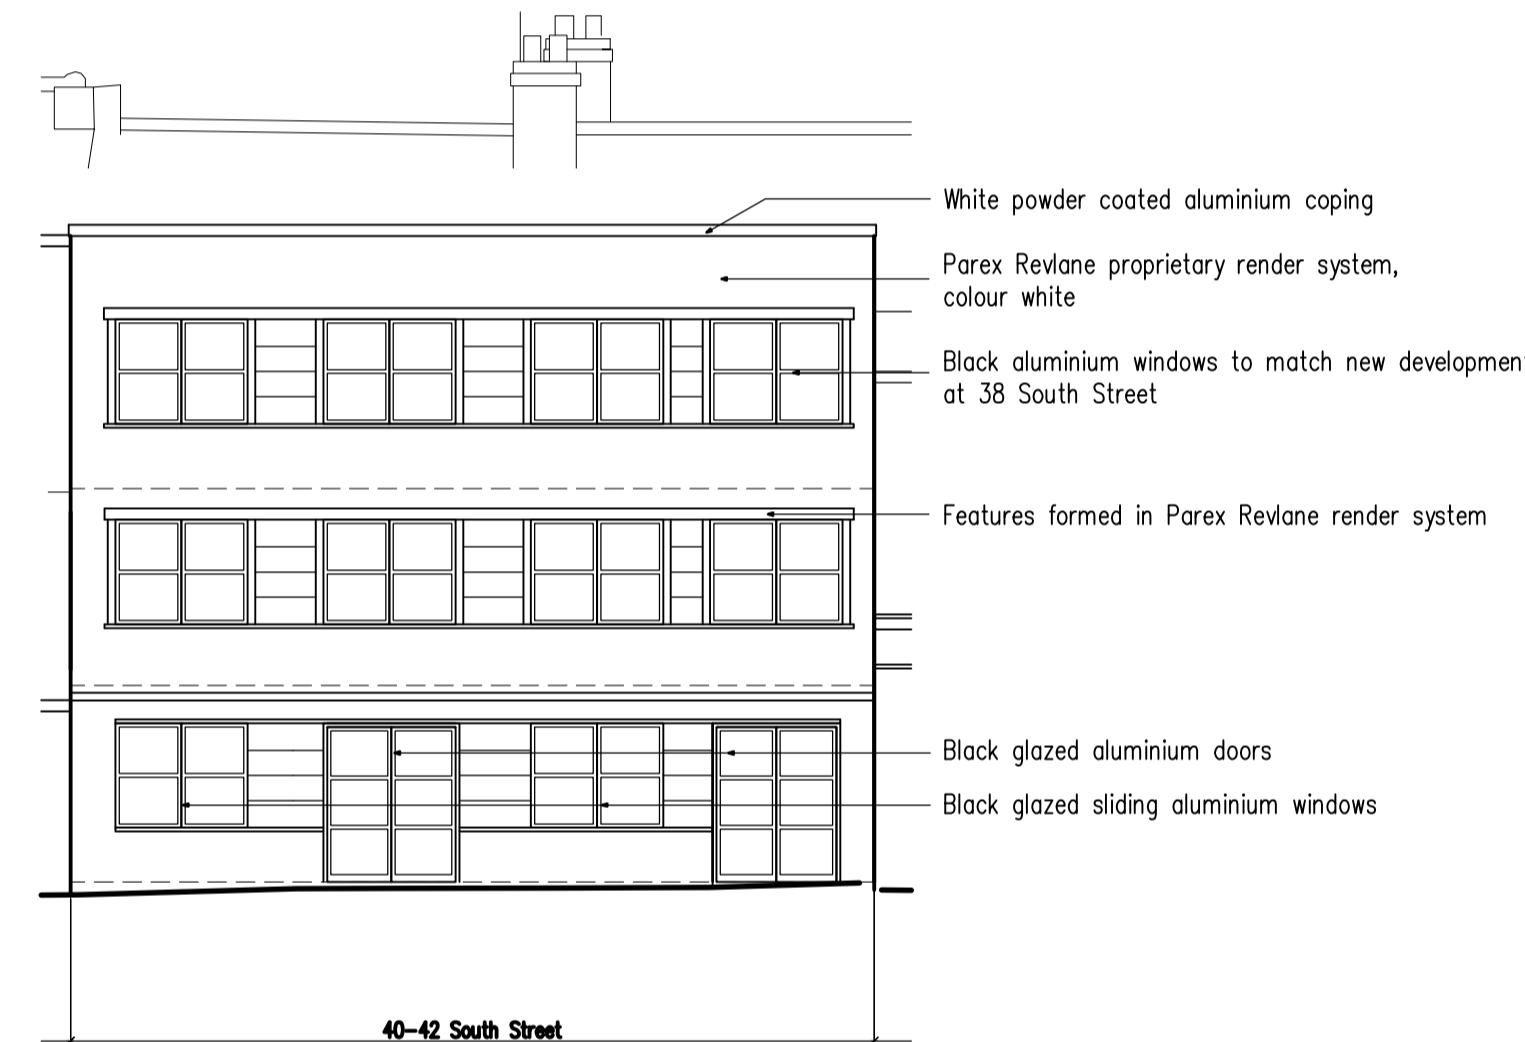

J | Aug 2025 | Elevations amended
I | Jun 2024 | Planning app 2024
H | June 2022 | Regs issue
G | March 2022 | Doors amended to east elevation
F | March 2022 | Drawing number changed
E | March 2022 | Drawing number changed
D | Feb 2022 | Section Z-Z added
C | Oct 2021 | Balconies amended
B | Sept 2021 | Balconies added, layout amended
A | Sept 2021 | Balconies added, layout amended

Project:
Conversion Of Upper Floors at:
40-42 South Street
Worthing

Drawing title:
Elevations
As Proposed

Client:
Geneva Investment Group

Copyright of:
Clive Voller Associates
Chartered Building Surveyors
Garden Cottage
Farm Lane
Ditchling
BN6 8UN
Tel: 01444 871010
Fax: 01444 870099
Web: www.clivevoller.com



Scale:
1:100 @ A1

Date:
Sept 2015 Drawn:

Drg. No.
3927-R-106

Rev'n
J

East Elevation

As Proposed
From Marine Place
1:100



West Elevation (Section Z-Z)

As Proposed
1:100

1m 2m 3m 4m 5m
1:100 Scale Bar