



Proposed Ground Floor Plan
Scale 1:100 @ A3

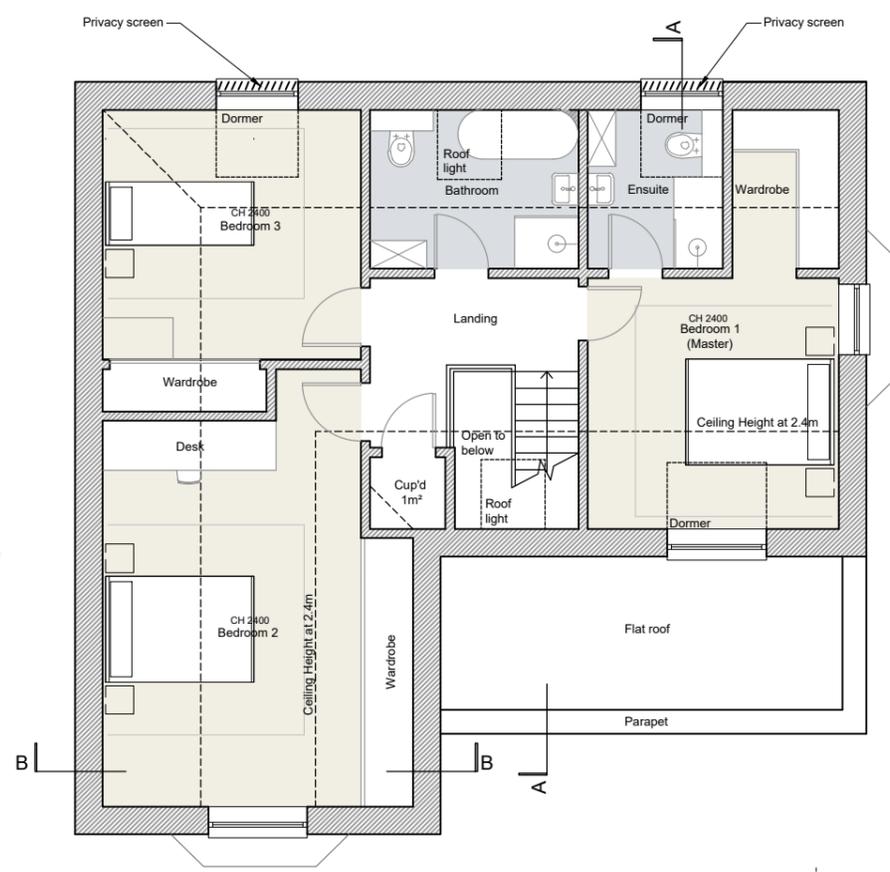

Proposed First Floor Plan
Scale 1:100 @ A3

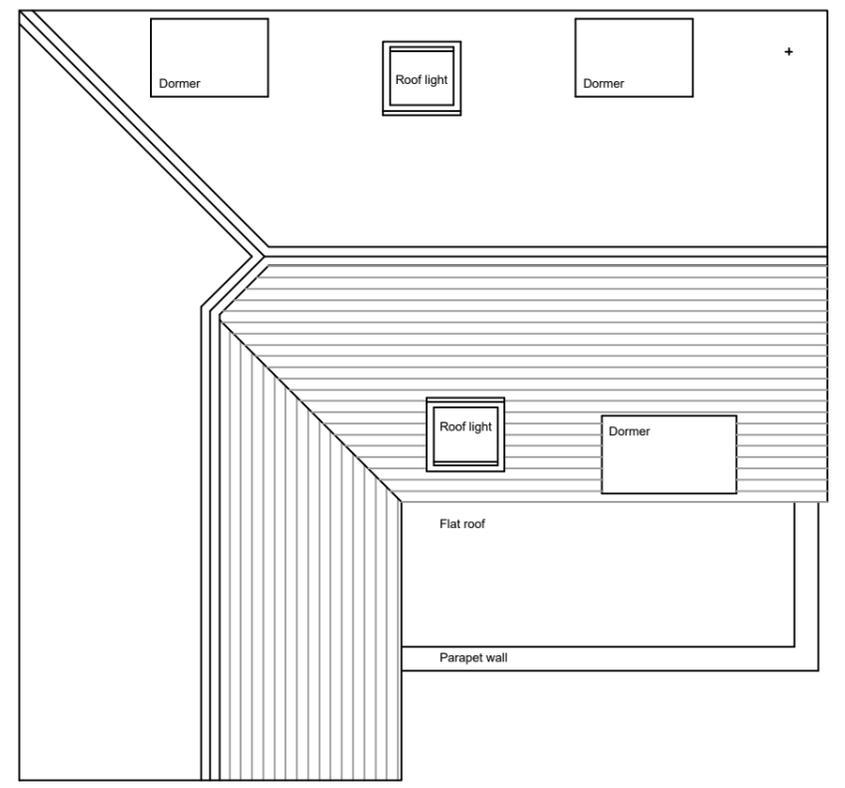

Proposed Roof Plan
Scale 1:100 @ A3



Thoughtfully Designed Objects, Spaces & Places
HOLLAND_WORKS
Hollandworks.co.uk

General Notes: 1. Do not scale drawings. Dimensions govern. 2. All dimensions are in millimeters unless noted otherwise. 3. All dimensions shall be verified on site before proceeding with the work. 4. Designer HW. shall be notified in writing of any discrepancies.

Material Legend

Key

- Existing walls
- Existing elements being demolished
- New construction

REV	DATE	DESCRIPTION

Project	2 Central Avenue, Worthing	 N
Drawing Title	Proposed Floor and Roof Plans	
Scale/Format	1.100 / A3	First Issue 23. 01. 2026
Drawing No.	25.05_021 REV	Status PLANNING