


Existing First Floor Plan 1:50



Existing Ground Floor Plan 1:50

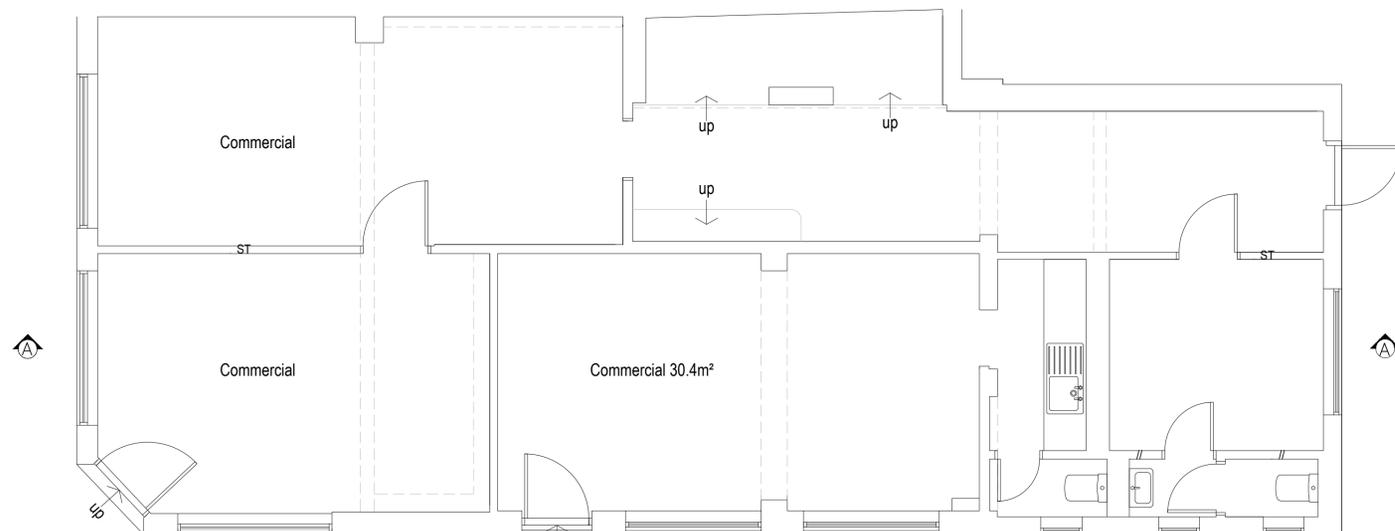

Existing Section A-A 1:50




Existing Side Elevation (West) 1:100



Existing Rear Elevation (South) 1:100



Existing Front Elevation (North) 1:100

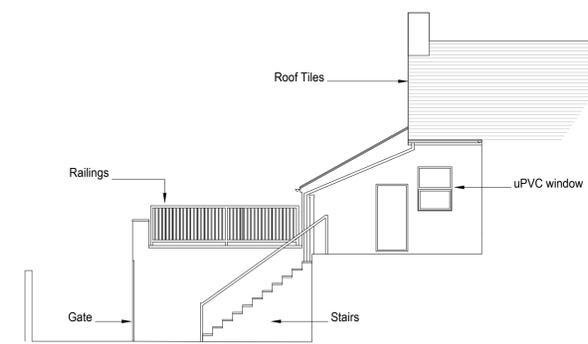

Existing Partial Side Elevation (East) 1:100



Location plan 1:1250



1:1250 0 10 20 30 40 50 60 70 80 90 100

1:50 0 1 2 3 4 5 6 7 8 9 10m

amendments	
client	Sussex Urban Quarters
project	30 Lyndhurst Road Worthing West Sussex BN11 2DF
project ref.	3097 Drawing No. 01
drawing title	Existing
drawn by	KL
date	April 25 scale 1:50/100@ A1
	www.bpmnet.co.uk info@bpmnet.co.uk
Do not scale off drawing. Check all goods materials workmanship to all dimensions on site before all work commences. Conforms with current building regs BSS and COP's.	