

Proposed Partial Side Elevation (East) 1:100



Proposed Rear Elevation (South) 1:100



Proposed Side Elevation (West) 1:100



Proposed Front Elevation (North) 1:100


No elevational changes




Proposed Section A-A 1:50



Block plan 1:500

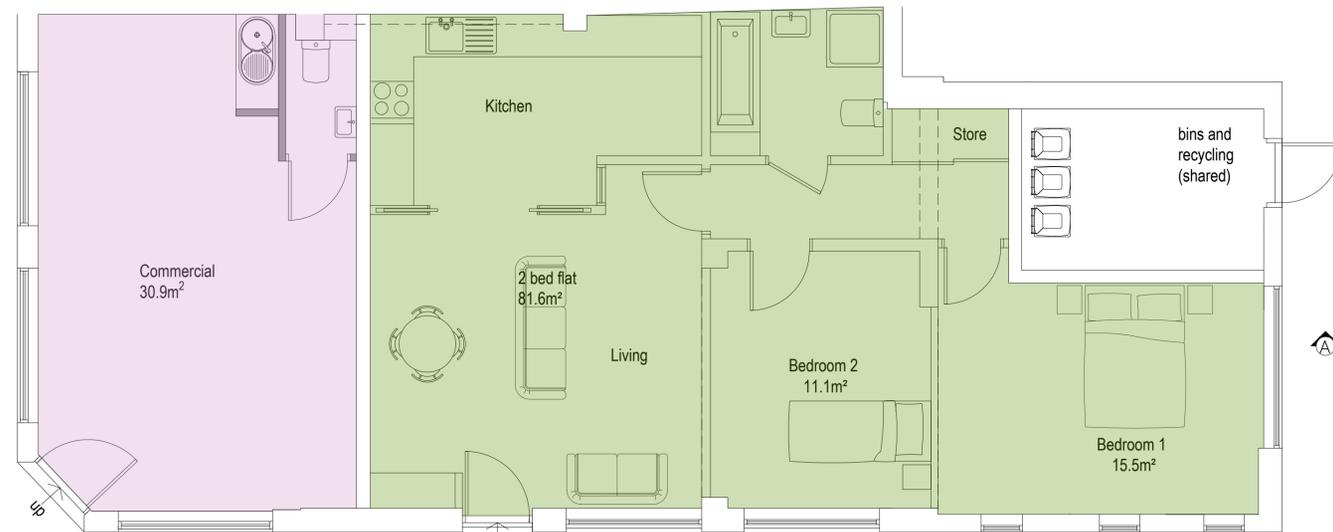

Proposed Ground Floor Plan 1:50

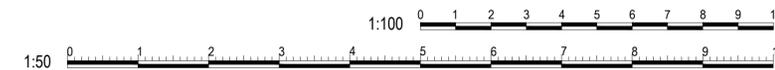

amendments
bpm Architectural Services Ltd.

client Sussex Urban Quarters

project 30 Lyndhurst Road
 Worthing
 West Sussex
 BN11 2DF

project ref. 3097 Drawing No. 02

drawing title Proposed Plan, Section and Elevation

drawn by J Boys

date Dec 25 scale 1:50/100@ A1

www.bpmnet.co.uk
 info@bpmnet.co.uk

Do not scale off drawing, check all dimensions on site before all work is commenced. All goods materials workmanship to conform with current building regs BSS and COP's