

Proposed Partial Side Elevation (East) 1:100



Proposed Rear Elevation (South) 1:100



Proposed Side Elevation (West) 1:100




Proposed Front Elevation (North) 1:100

No elevational changes




Proposed Section A-A 1:50

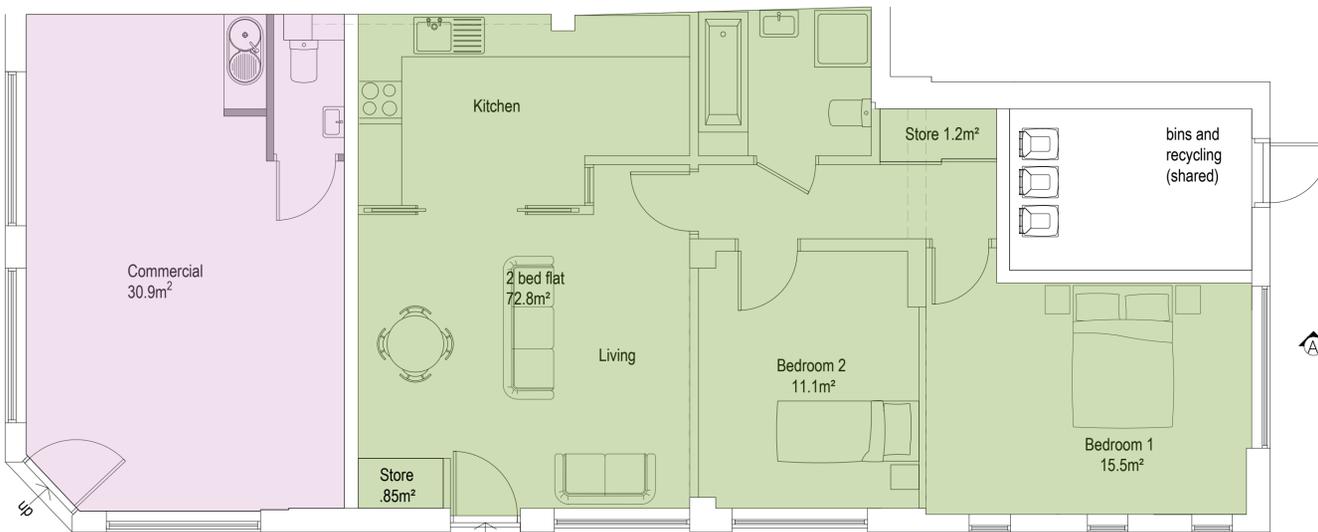

Proposed Ground Floor Plan 1:50



Block plan 1:500

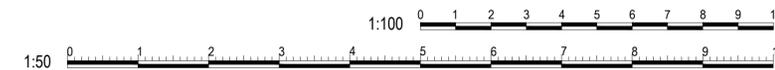

amendments
REV A 13.01.26 Annotation amendments
REV B 03.02.26 Storage

bpm Architectural Services Ltd.

client Sussex Urban Quarters

project 30 Lyndhurst Road
Worthing
West Sussex
BN11 2DF

project ref. 3097 Drawing No. 02B

drawing title Proposed Plan, Section and Elevation

drawn by J Boys

date Dec 25 scale 1:50/100@ A1

www.bpmnet.co.uk
info@bpmnet.co.uk

Do not scale off drawing, check all dimensions on site before all work is commenced. All goods materials workmanship to conform with current building regs BSS and COP's