

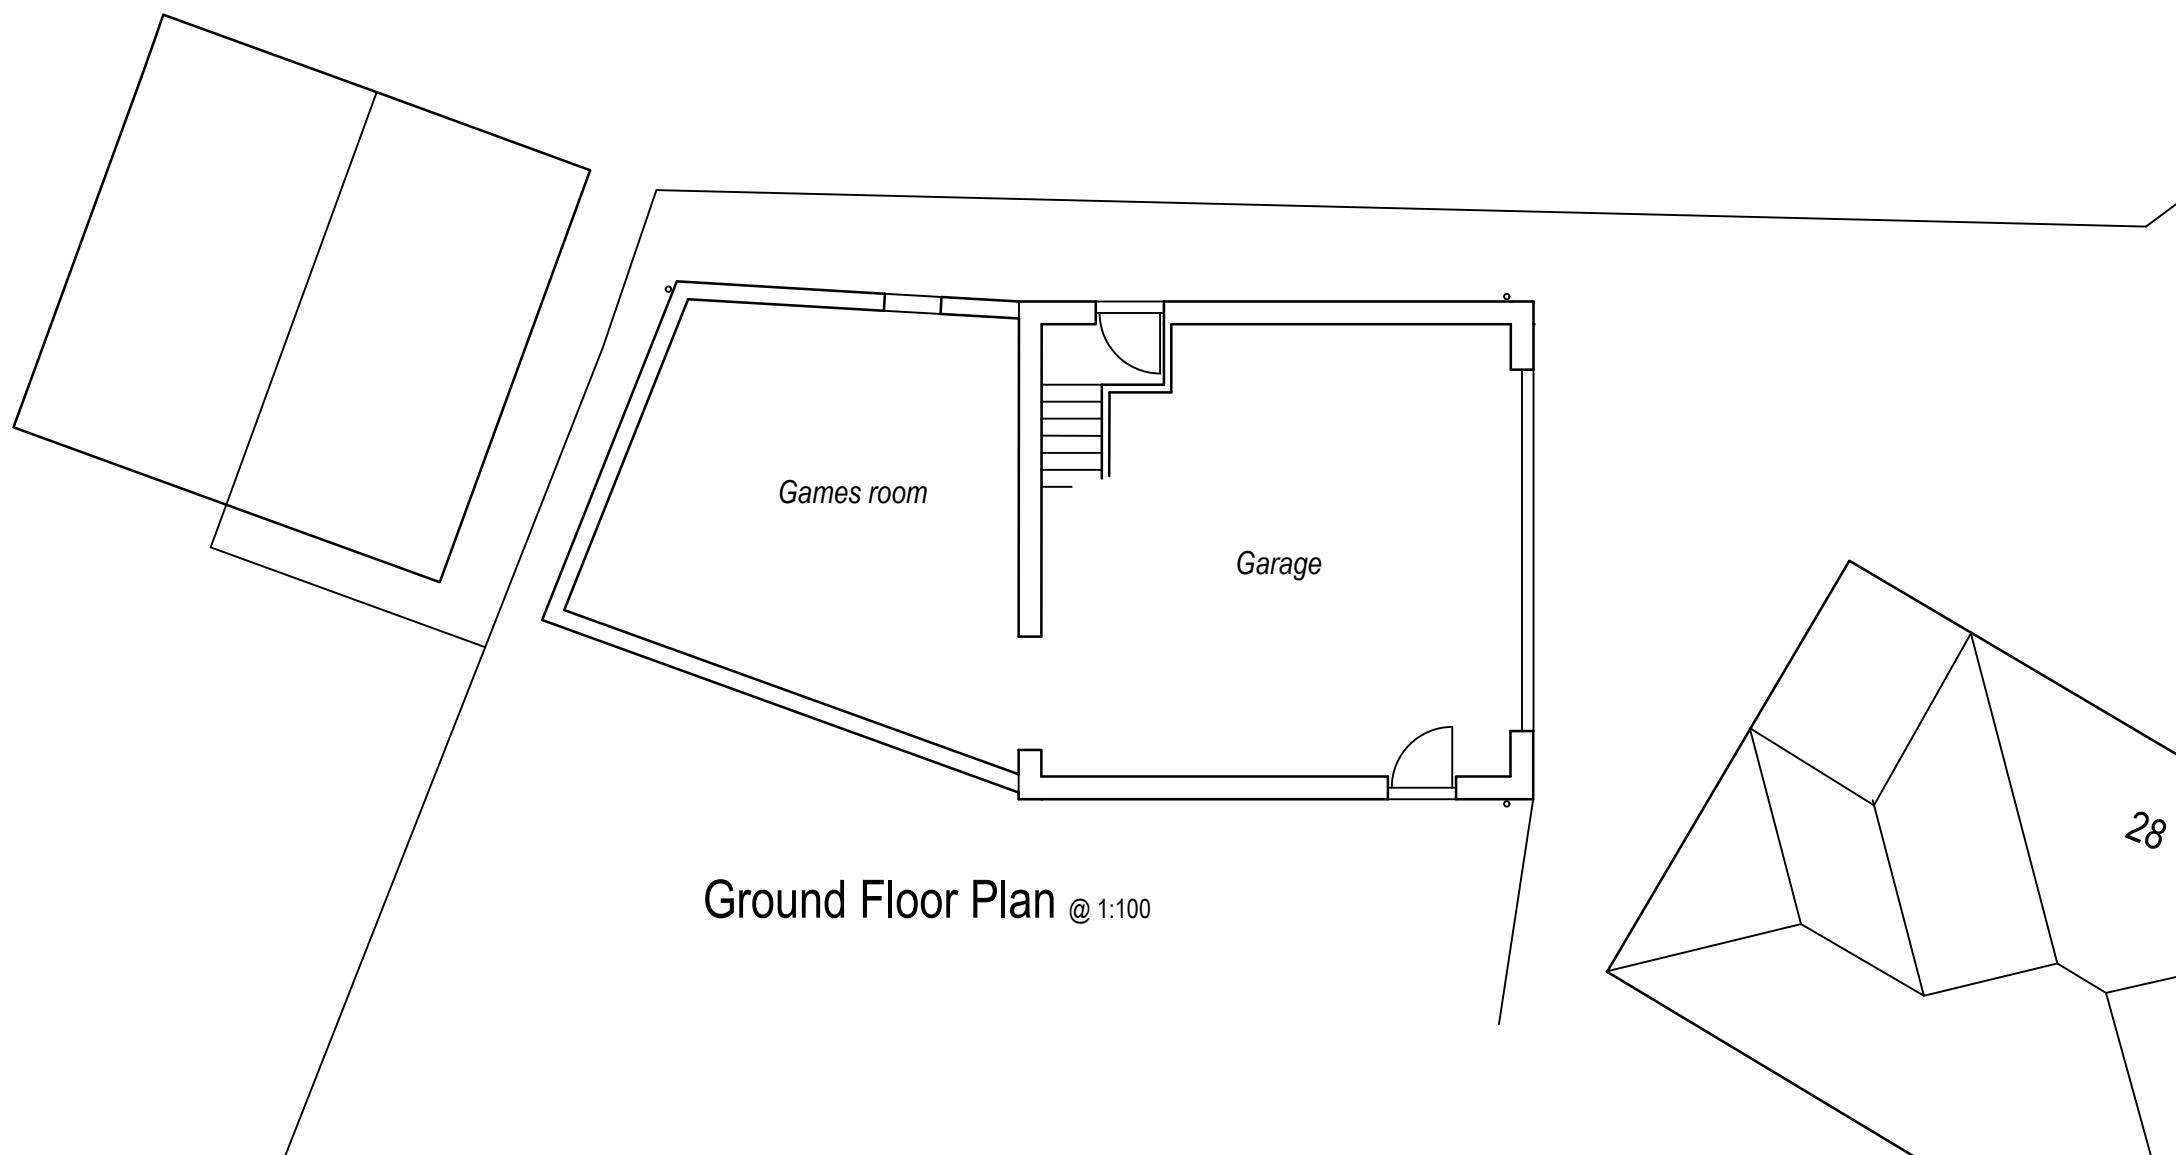


First Floor Plan @ 1:100

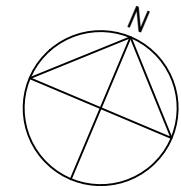

Ground Floor Plan @ 1:100

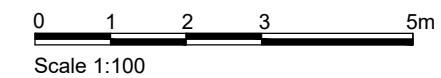

A	Room names added and north point corrected	09.09.25
Rev	Description	Date
Job Reference		Client
Extension & Conversion Rear of 28 Bramber Road Worthing, BN14 8QB		Mr Wheatley
Drawing Title		Drawing No Rev
Plans as Existing		ADC 1585/10 A
Date	Scale	Dwg Size
29.08.25	1:100	A3
		Plot Style
		ADC Greyscale
Drawn	Checked	
AD		

All dimensions to be checked on site and do not scale from this drawing. This drawing should be approved by Local Authority Building Control or other appropriate checking authority prior to commencement of work. This drawing should not be reproduced without the prior consent of the author.

ADC Alistair Dodd Consulting

Architectural Services

Citibase Brighton, 95 Ditchling Road
Brighton, East Sussex, BN1 4ST
Tel: 01273 558330
Email: info@adcbrighton.co.uk
www.adcbrighton.com