



Revisions			
No.	Description	Date	By
0			
1	PLANNING	31-01-25	

Notes:

GENERAL NOTES:

All dimensions & levels are preliminary and approximate and subject to utilities search, legal boundaries and detailed layouts/ design development through consultation.

Dimensions are to be checked on site by contractor & sub contractors prior to commencement of work, any discrepancies are to be highlighted immediately to the architects.

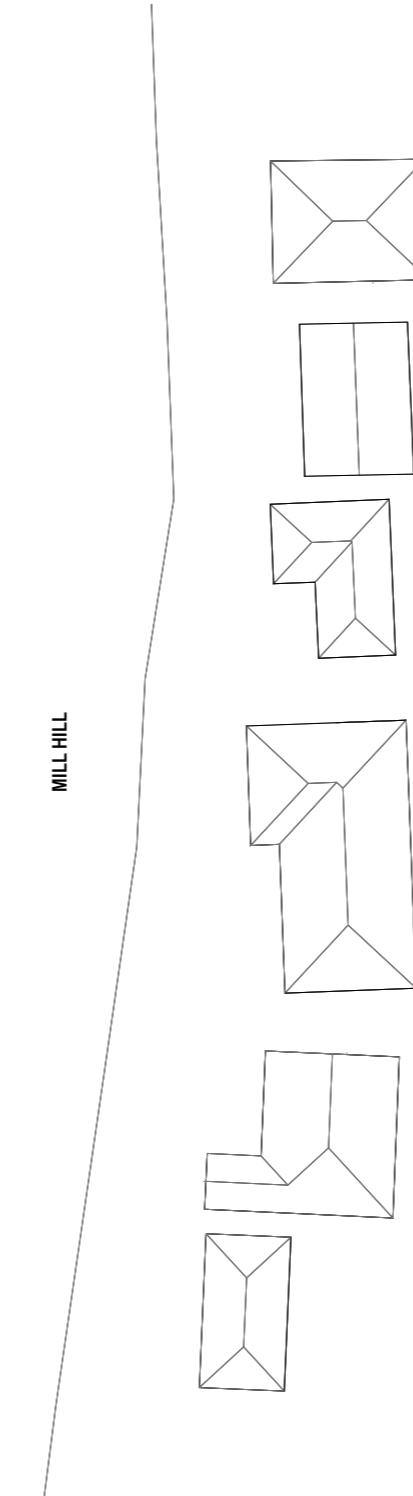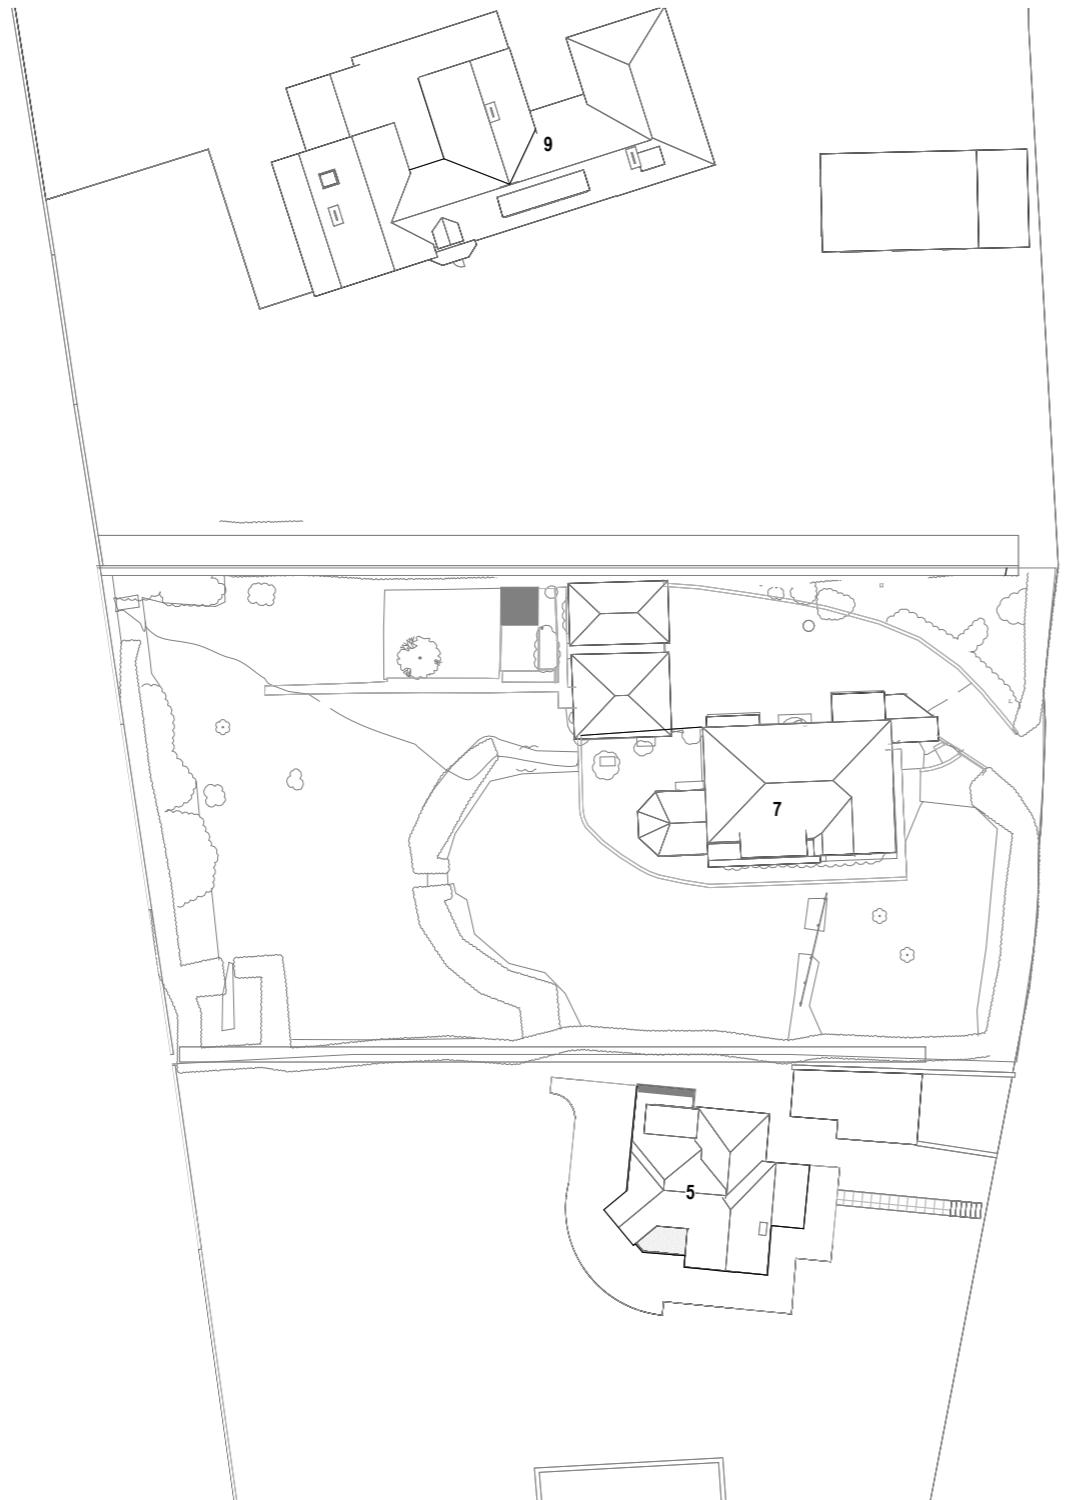

Scale 1 to 500  
0 5 10 25  
Scale: 1:500 @ A3

Project No. Project Name:  
**405 7 MILL HILL**



Drawing Name:  
**Existing Site Plan**

Drawing No. Revision: Suitability Description:  
**P003 P1 PRE-APPLICATION**

Drawn:MS Checked:GF Orig Paper Size: A3

**FRESH** Architects

T 07703682107 | 07393913140  
[info@fresh-architects.co.uk](mailto:info@fresh-architects.co.uk) | [www.fresharchitects.co.uk](http://www.fresharchitects.co.uk)

Use figured dimensions only. All levels and dimensions to be checked. This drawing is to be read in conjunction with all other relevant drawings and specifications.

© FRESH Architects Ltd. All rights reserved

**Existing Site Plan**

1:500