


01 EXISTING NORTH ELEVATION

2002 Scale: 1:50

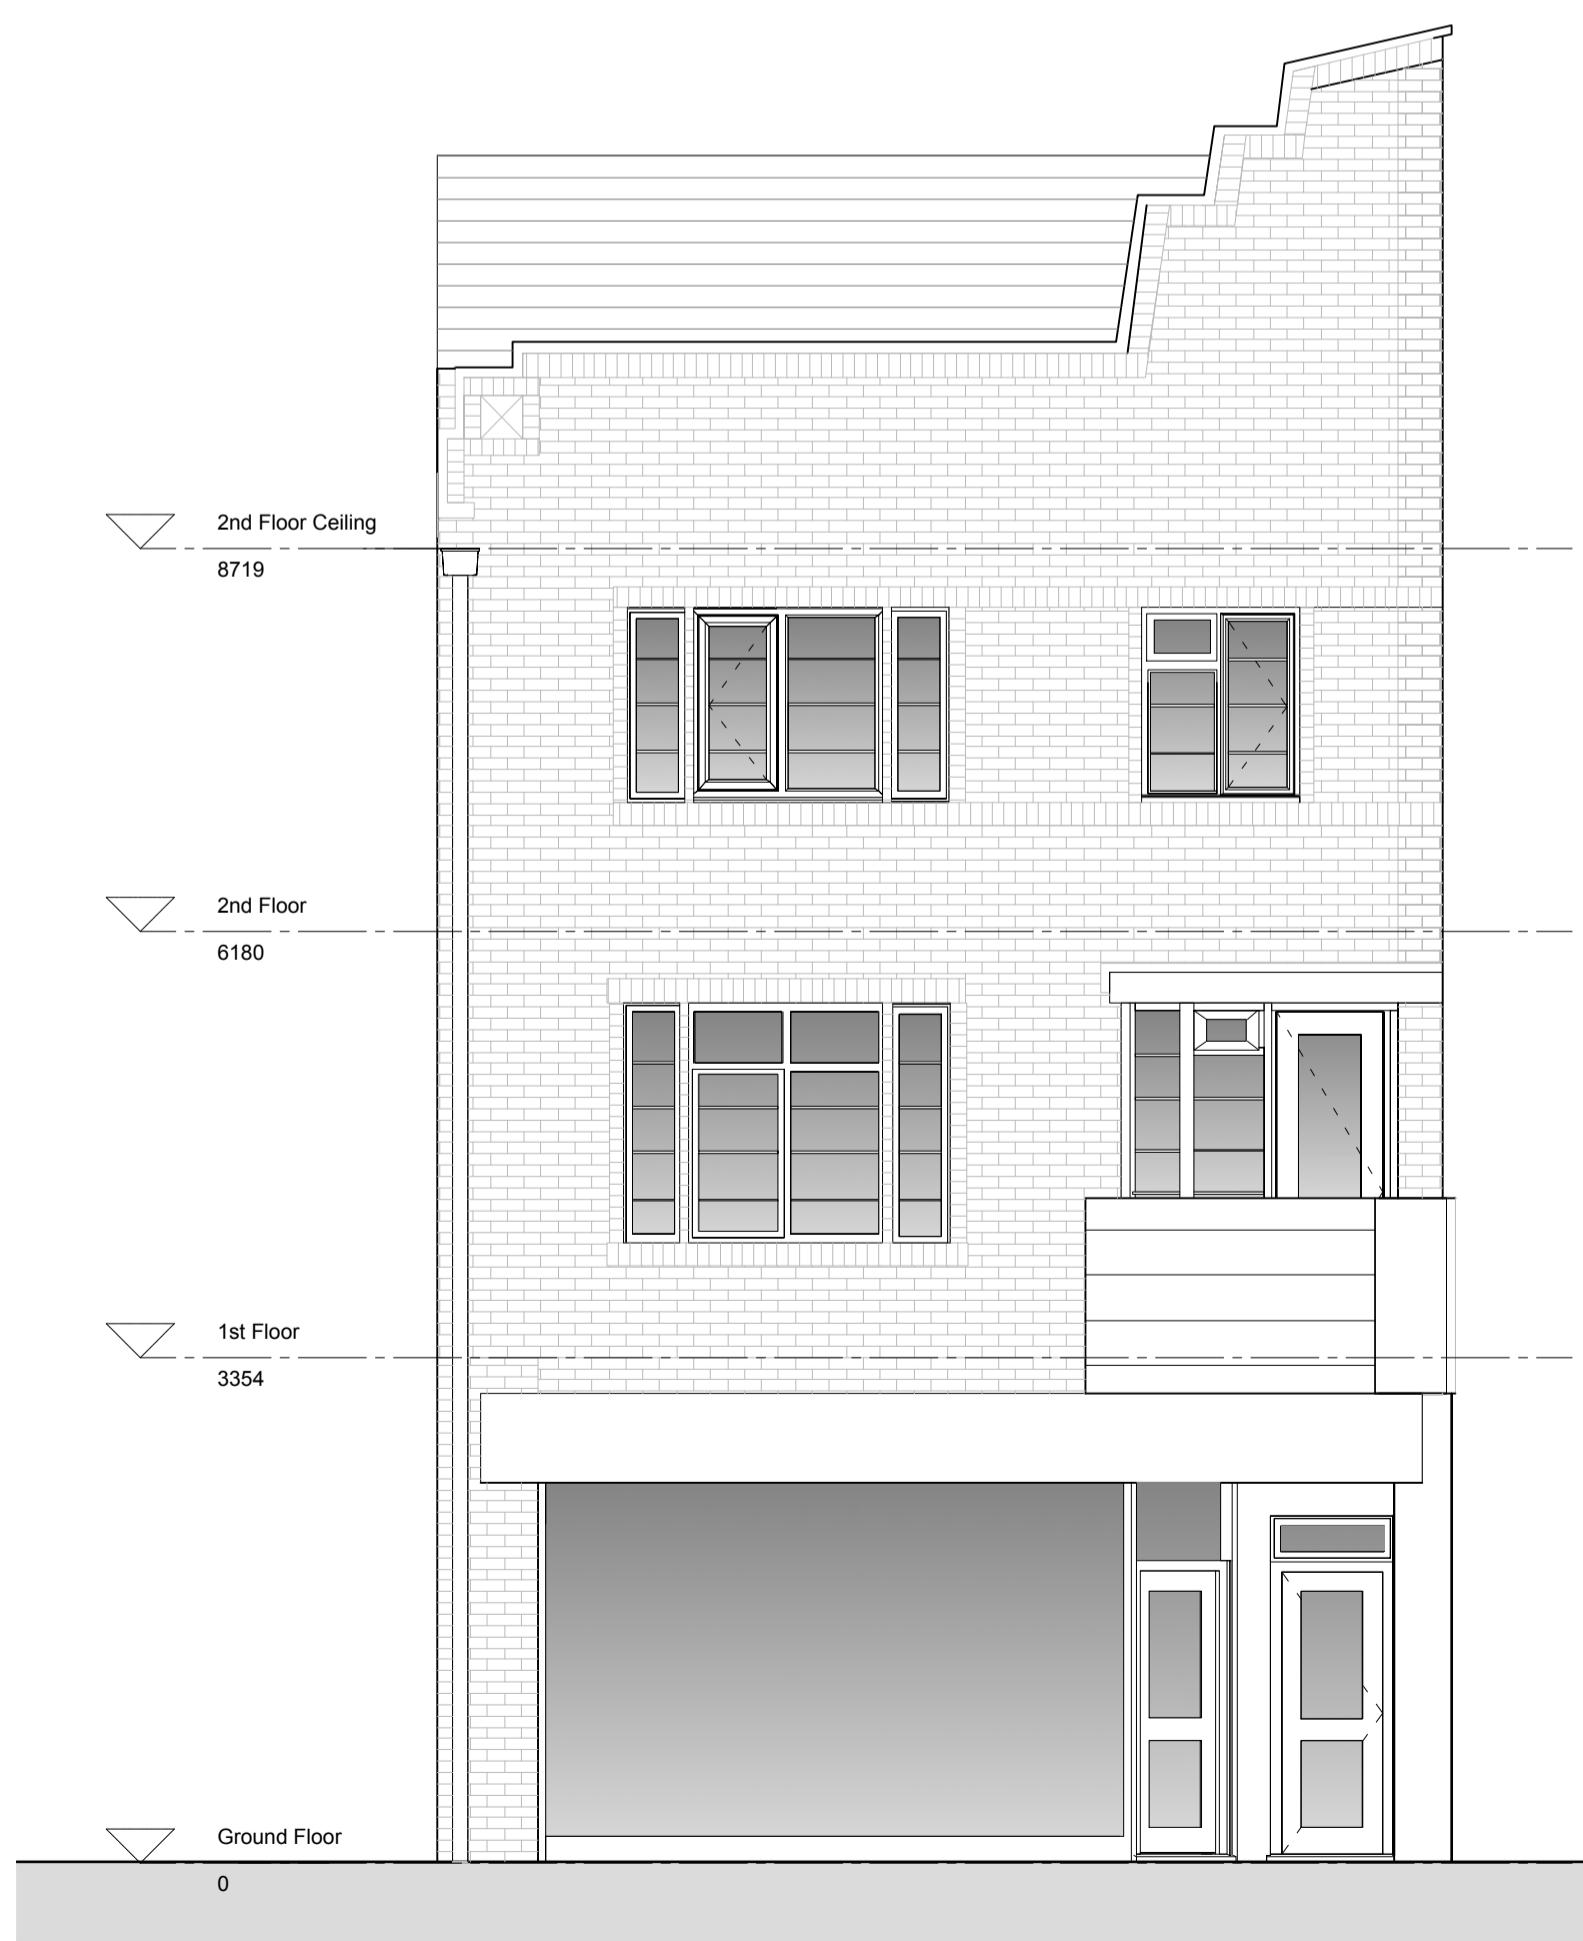

03 EXISTING SOUTH ELEVATION

2002 Scale: 1:50



02 EXISTING EAST ELEVATION

2002 Scale: 1:50




04 EXISTING WEST ELEVATION

2002 Scale: 1:50

Notes

- All dimensions must be checked on site and not scaled from this drawing, apart from the local authority.
- Any works commencing on site prior to obtaining full planning or regulation approval including full condition discharge, is entirely at the client's / contractor's risk.
- The contractor is responsible for taking and checking all levels and dimensions prior to ordering materials and starting work on site.
- Any discrepancies are to be reported to OM Architectural Design prior to commencing any works.
- All building work is to be carried out in accordance with building regulations and to the satisfaction of the local authority and as such additional unforeseen building works may be required on site.
- These drawings do not constitute full working drawings.
- All drawings are copyright of OM Architectural Design and may not be copied or reproduced by any third party without prior written consent.

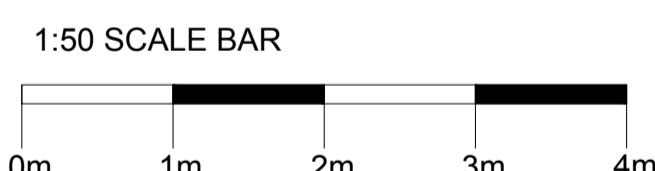

00 21 November 2002
Planning issue

Rev Date + notes Dwg Chkd



Works House, Station Road, Ardingly, BN16 3AA
E-mail: info@omarchitecturaldesign.com

Project
46a Goring Road
Worthing

Drawing
Existing Elevations

Job Ref Dwg No Revision
BCR 2002 00

Scale(s) @ A1 Size Date Dwg Chkd
1:1 @ A1 A1 Nov 2002 OM OM

Status Planning