



Notes

- All dimensions must be checked on site and not scaled from this drawing, apart from the local authority.
- Any works commencing on site prior to obtaining full condition of regulation approval including full condition discharge, is entirely at the client's / contractor's risk.
- The contractor is responsible for taking and checking all levels and dimensions prior to ordering materials and starting work on site.
- Any discrepancies are to be reported to OM Architectural Design prior to commencing any works.
- All building work is to be carried out in accordance with building regulations and to the satisfaction of the local authority and as such additional unforeseen building works may be required on site.
- These drawings do not constitute full working drawings.
- All drawings are copyright of OM Architectural Design and may not be copied or reproduced by any third party without prior written consent.

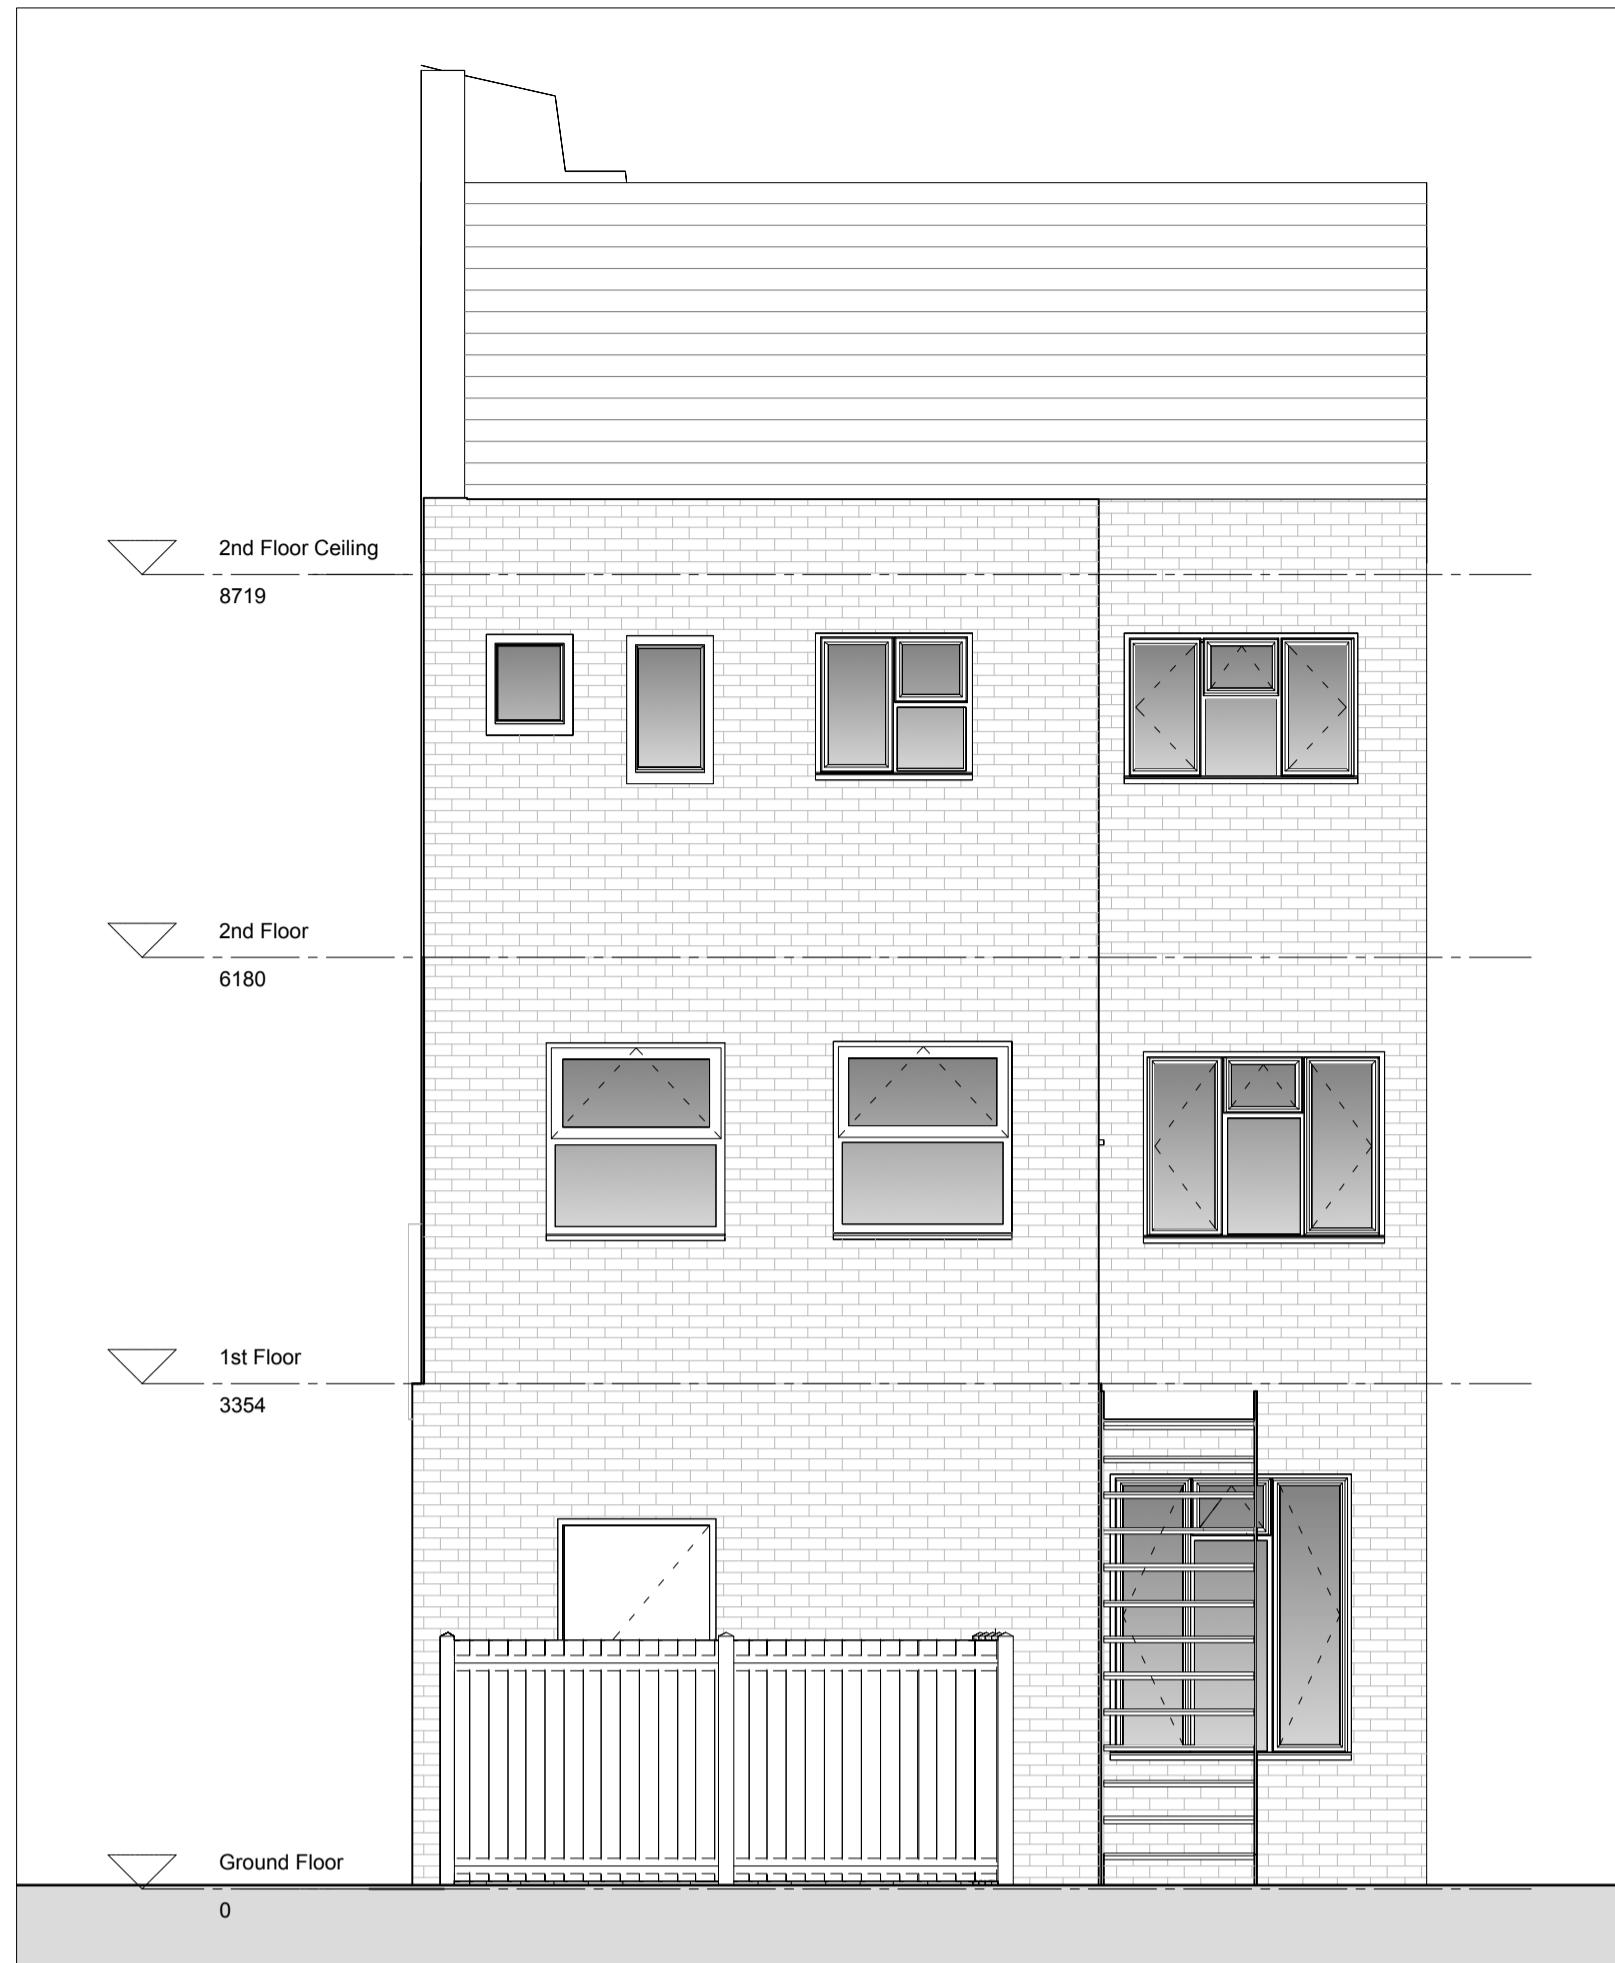

01 PROPOSED NORTH ELEVATION

2003 Scale: 1:50

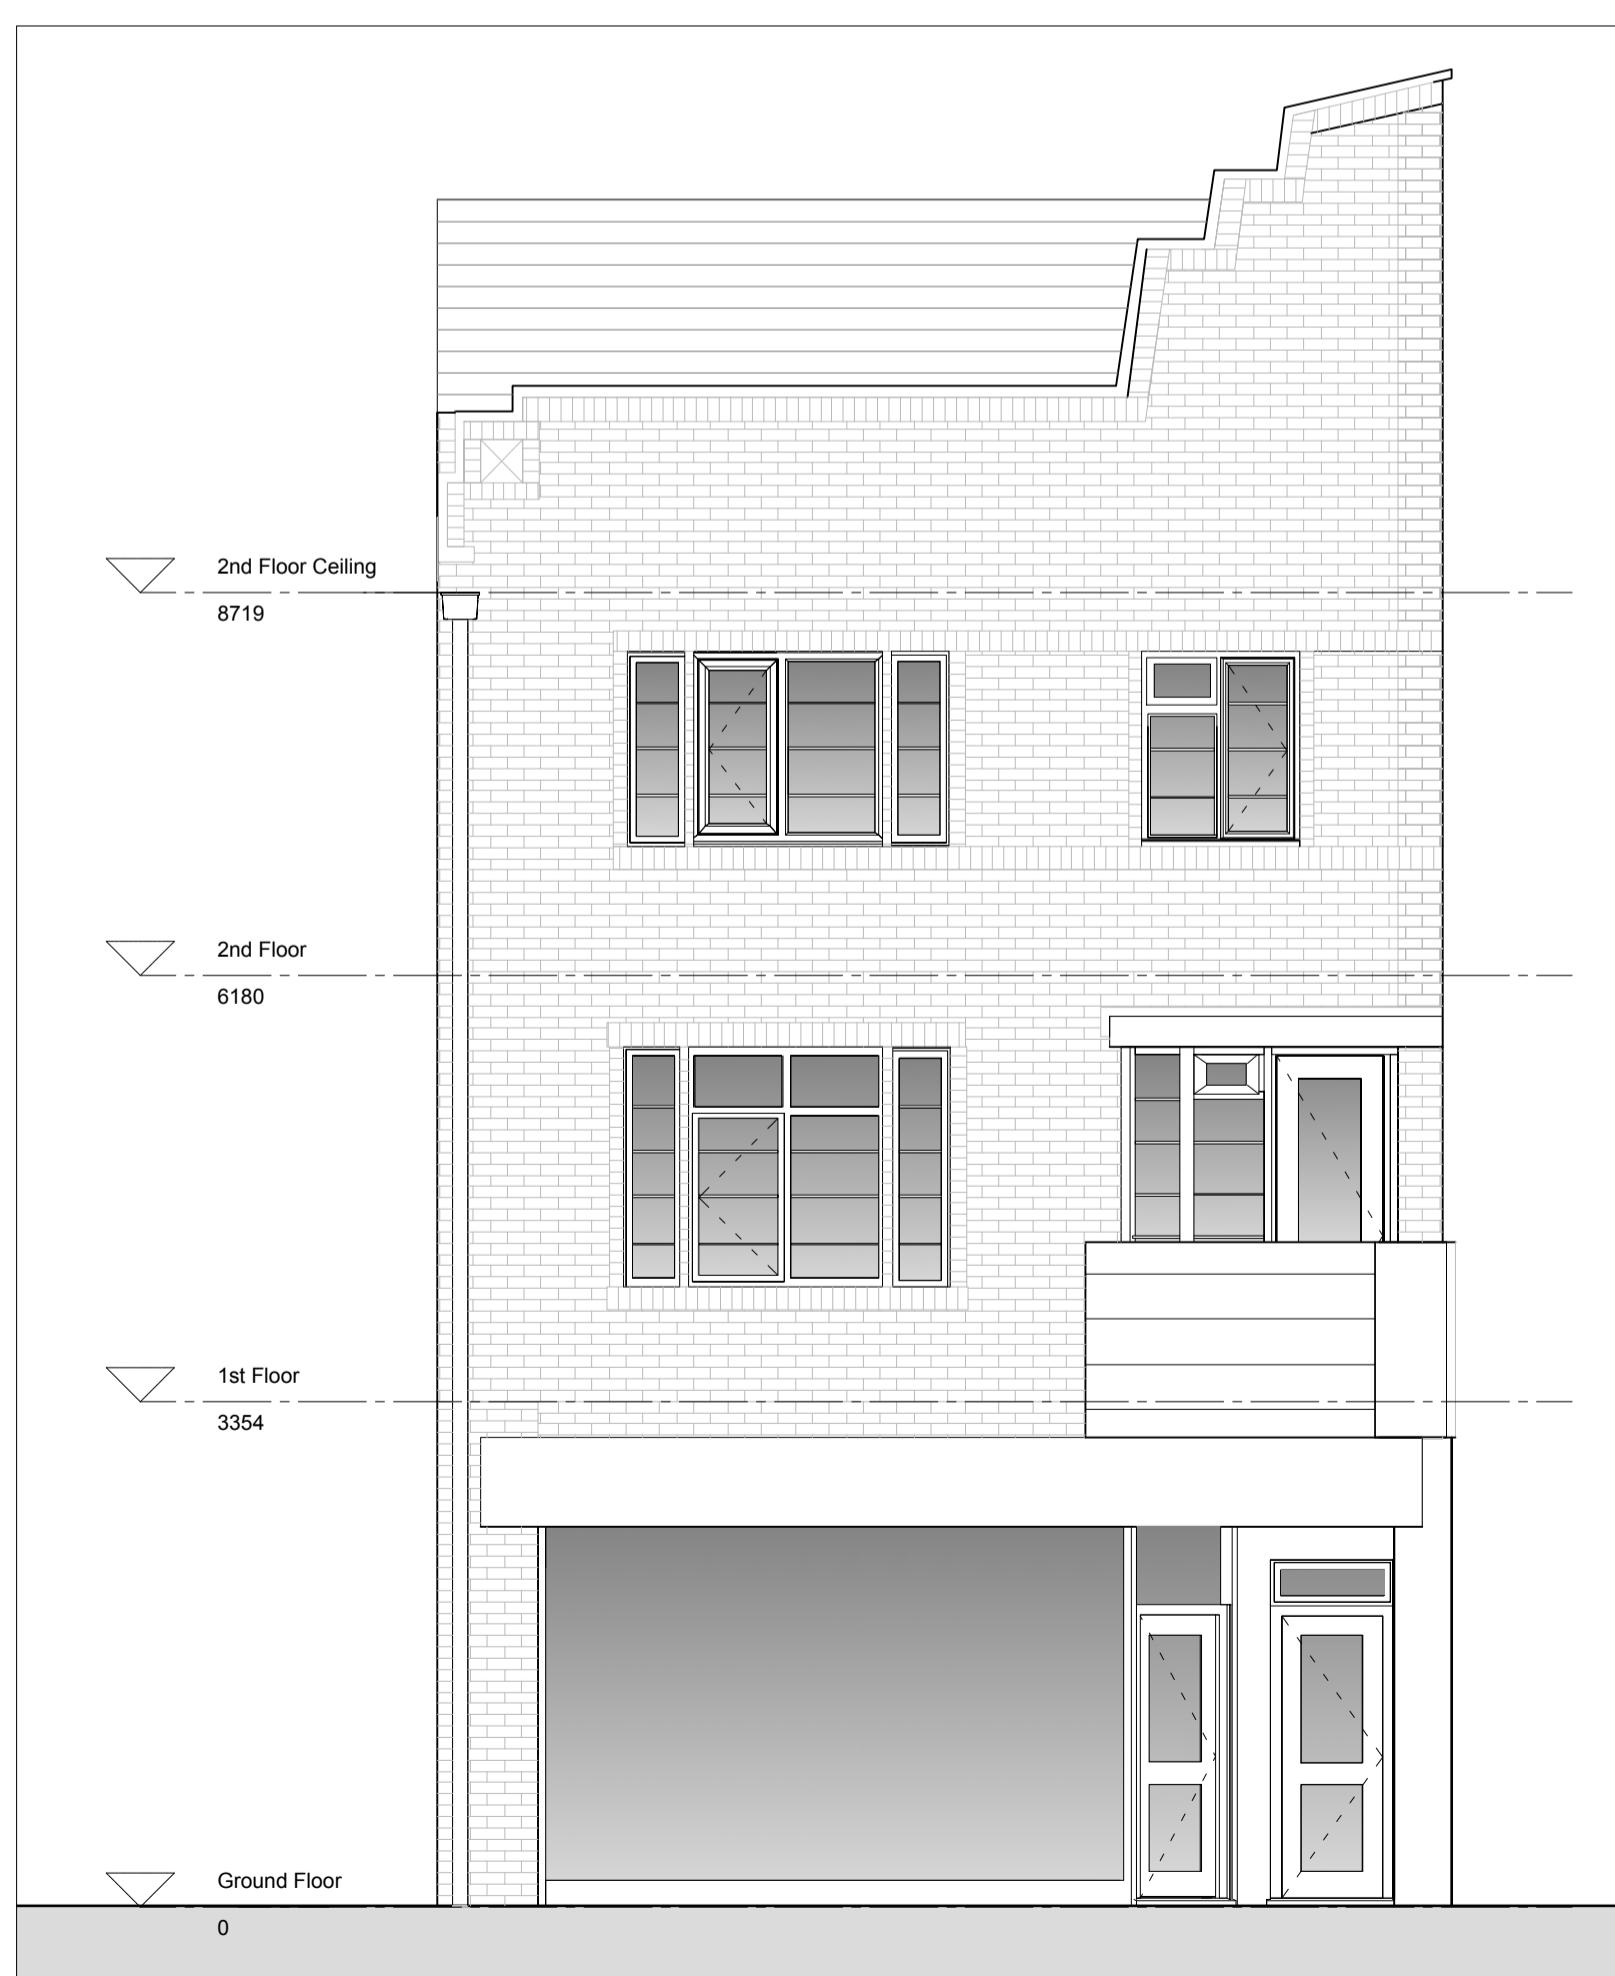

03 PROPOSED SOUTH ELEVATION

2003 Scale: 1:50

01 PROPOSED NORTH ELEVATION

2003 Scale: 1:50

02 PROPOSED EAST ELEVATION

2003 Scale: 1:50

03 PROPOSED SOUTH ELEVATION

2003 Scale: 1:50

04 PROPOSED WEST ELEVATION

2003 Scale: 1:50

02 PROPOSED EAST ELEVATION

2003 Scale: 1:50

03 PROPOSED SOUTH ELEVATION

2003 Scale: 1:50

04 PROPOSED WEST ELEVATION

2003 Scale: 1:50

01 PROPOSED NORTH ELEVATION

