


Notes:

1. THE COPYRIGHT OF THIS DRAWING IS VESTED IN WARWICK LANE DEVELOPMENTS LTD. IT MAY NOT BE REPRODUCED IN WHOLE OR PART OR USED FOR THE MANUFACTURE OF ANY ARTICLE WITHOUT THE EXPRESS PERMISSION OF THE COPYRIGHT HOLDERS.


2. WORK TO FIGURED DIMENSIONS ONLY.

3. THIS DRAWING IS TO BE READ IN CONJUNCTION WITH ALL RELEVANT ARCHITECT'S, SERVICE ENGINEER'S AND WARWICK LANE DEVELOPMENTS DRAWINGS AND SPECIFICATIONS.

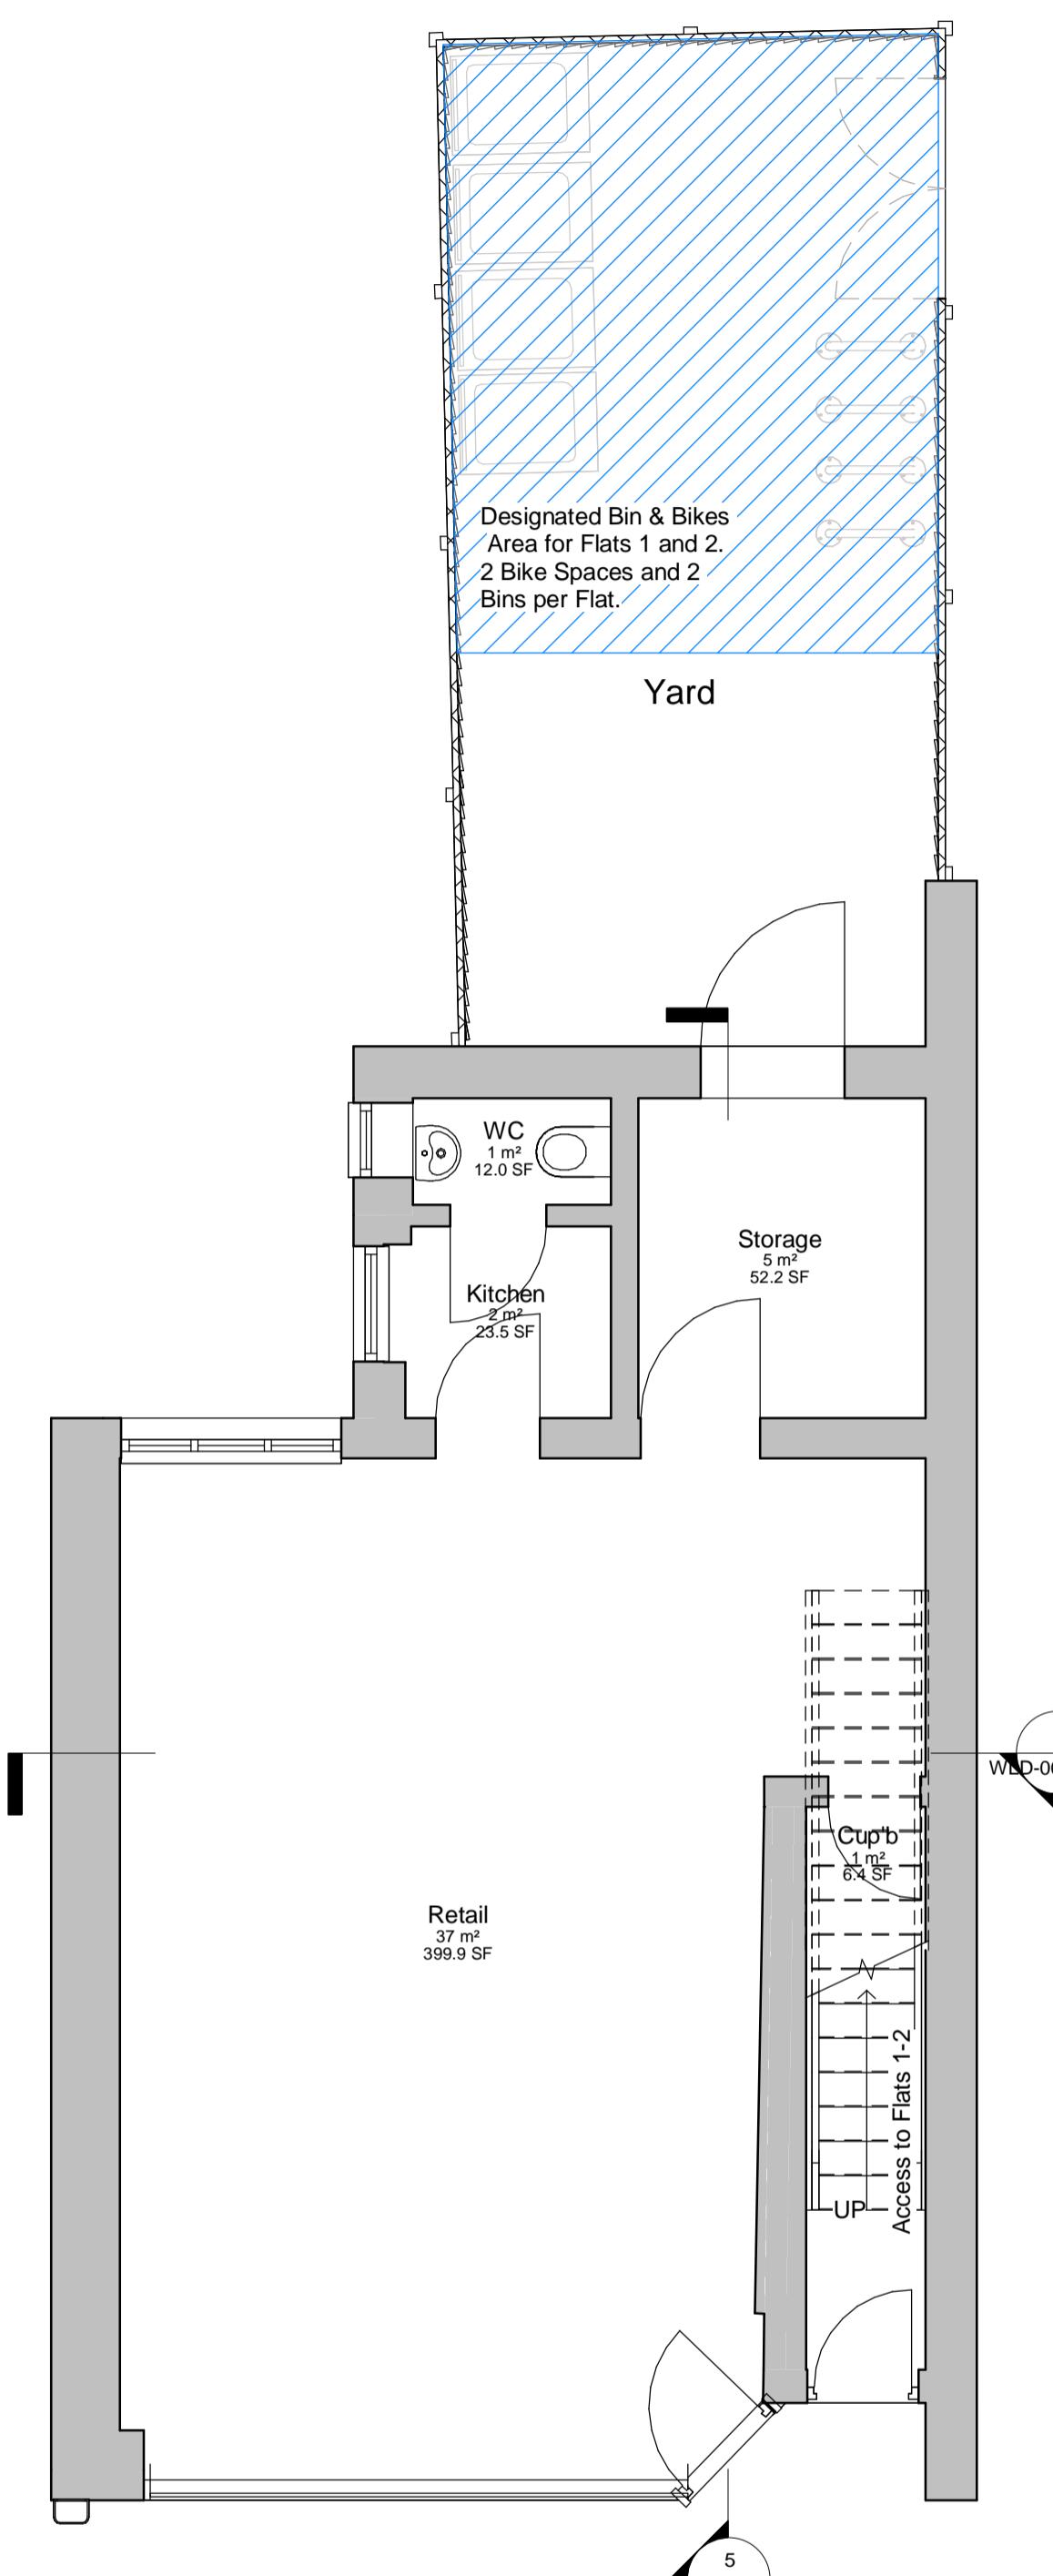


1 Ground Floor

1 : 50

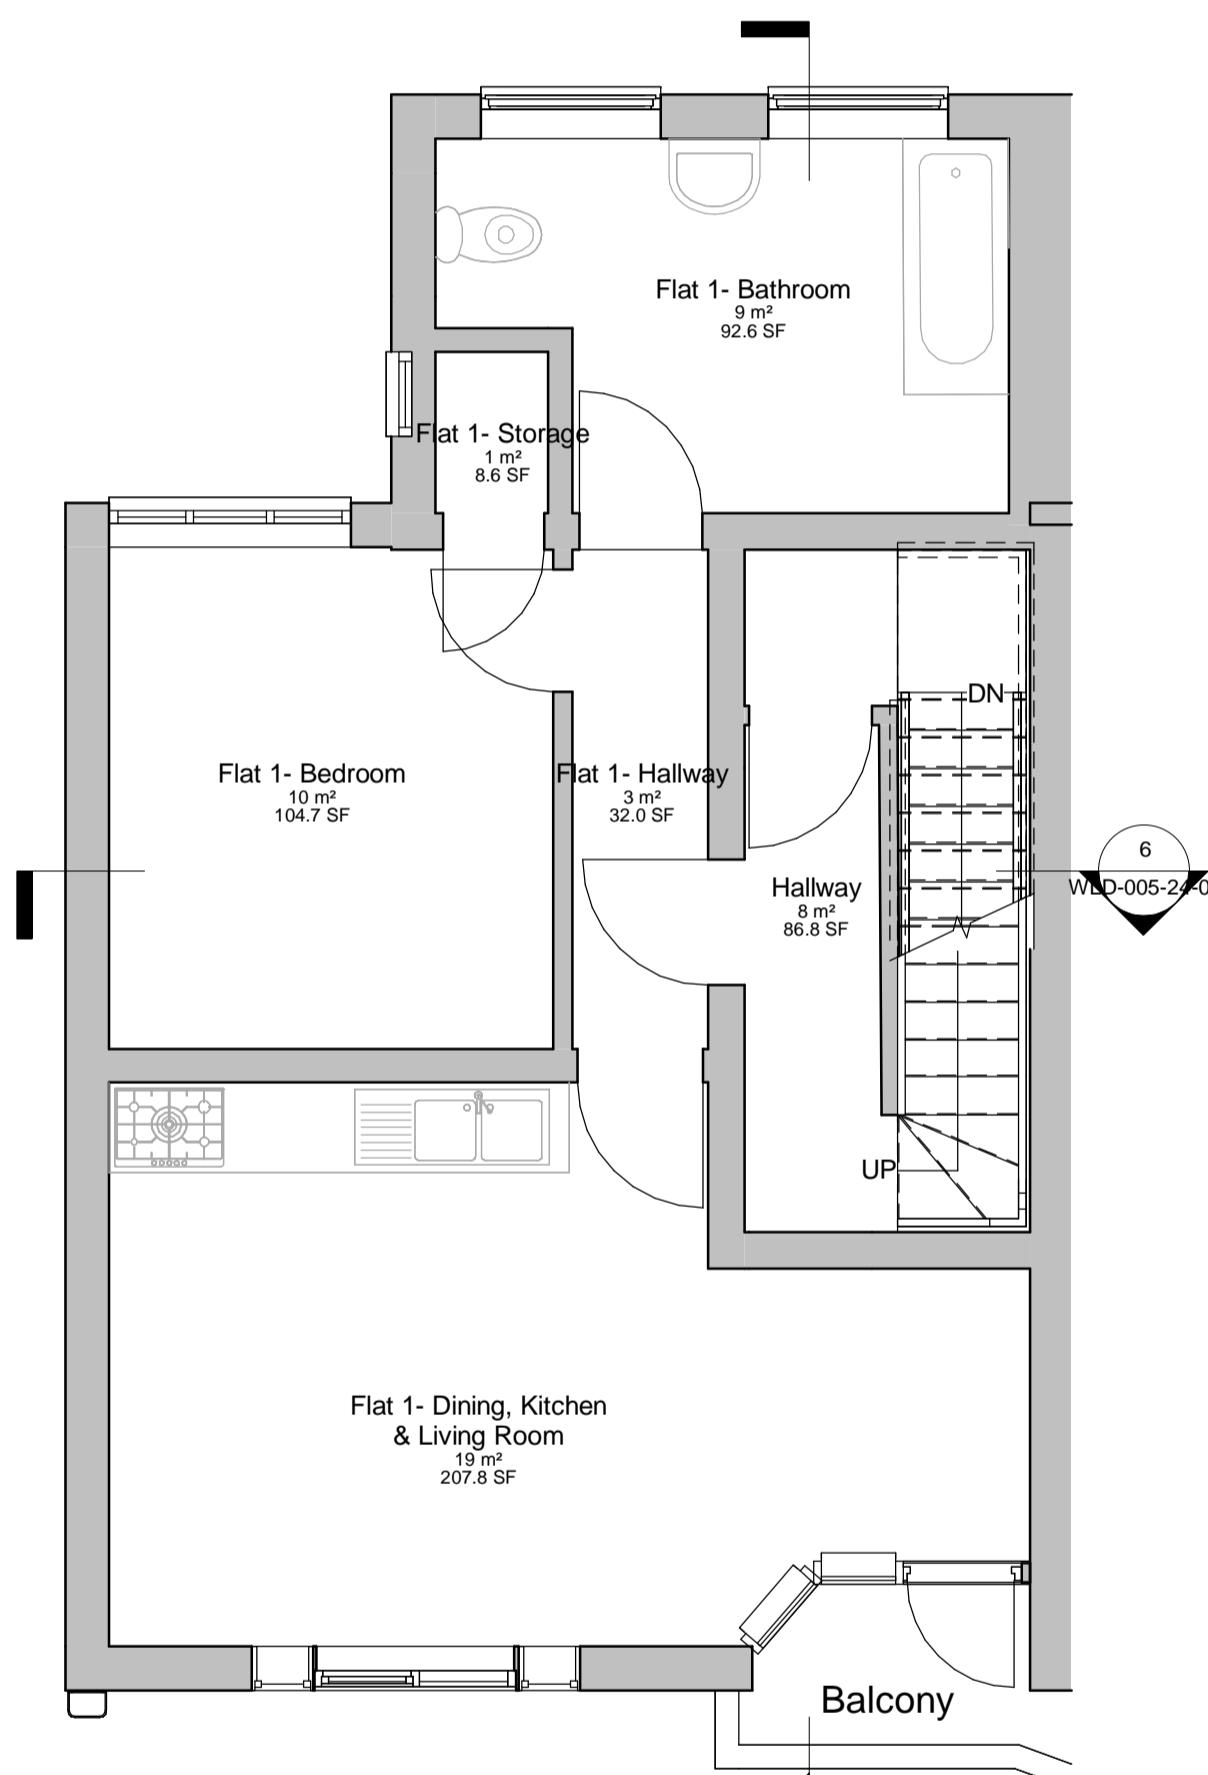

2 First Floor

1 : 50

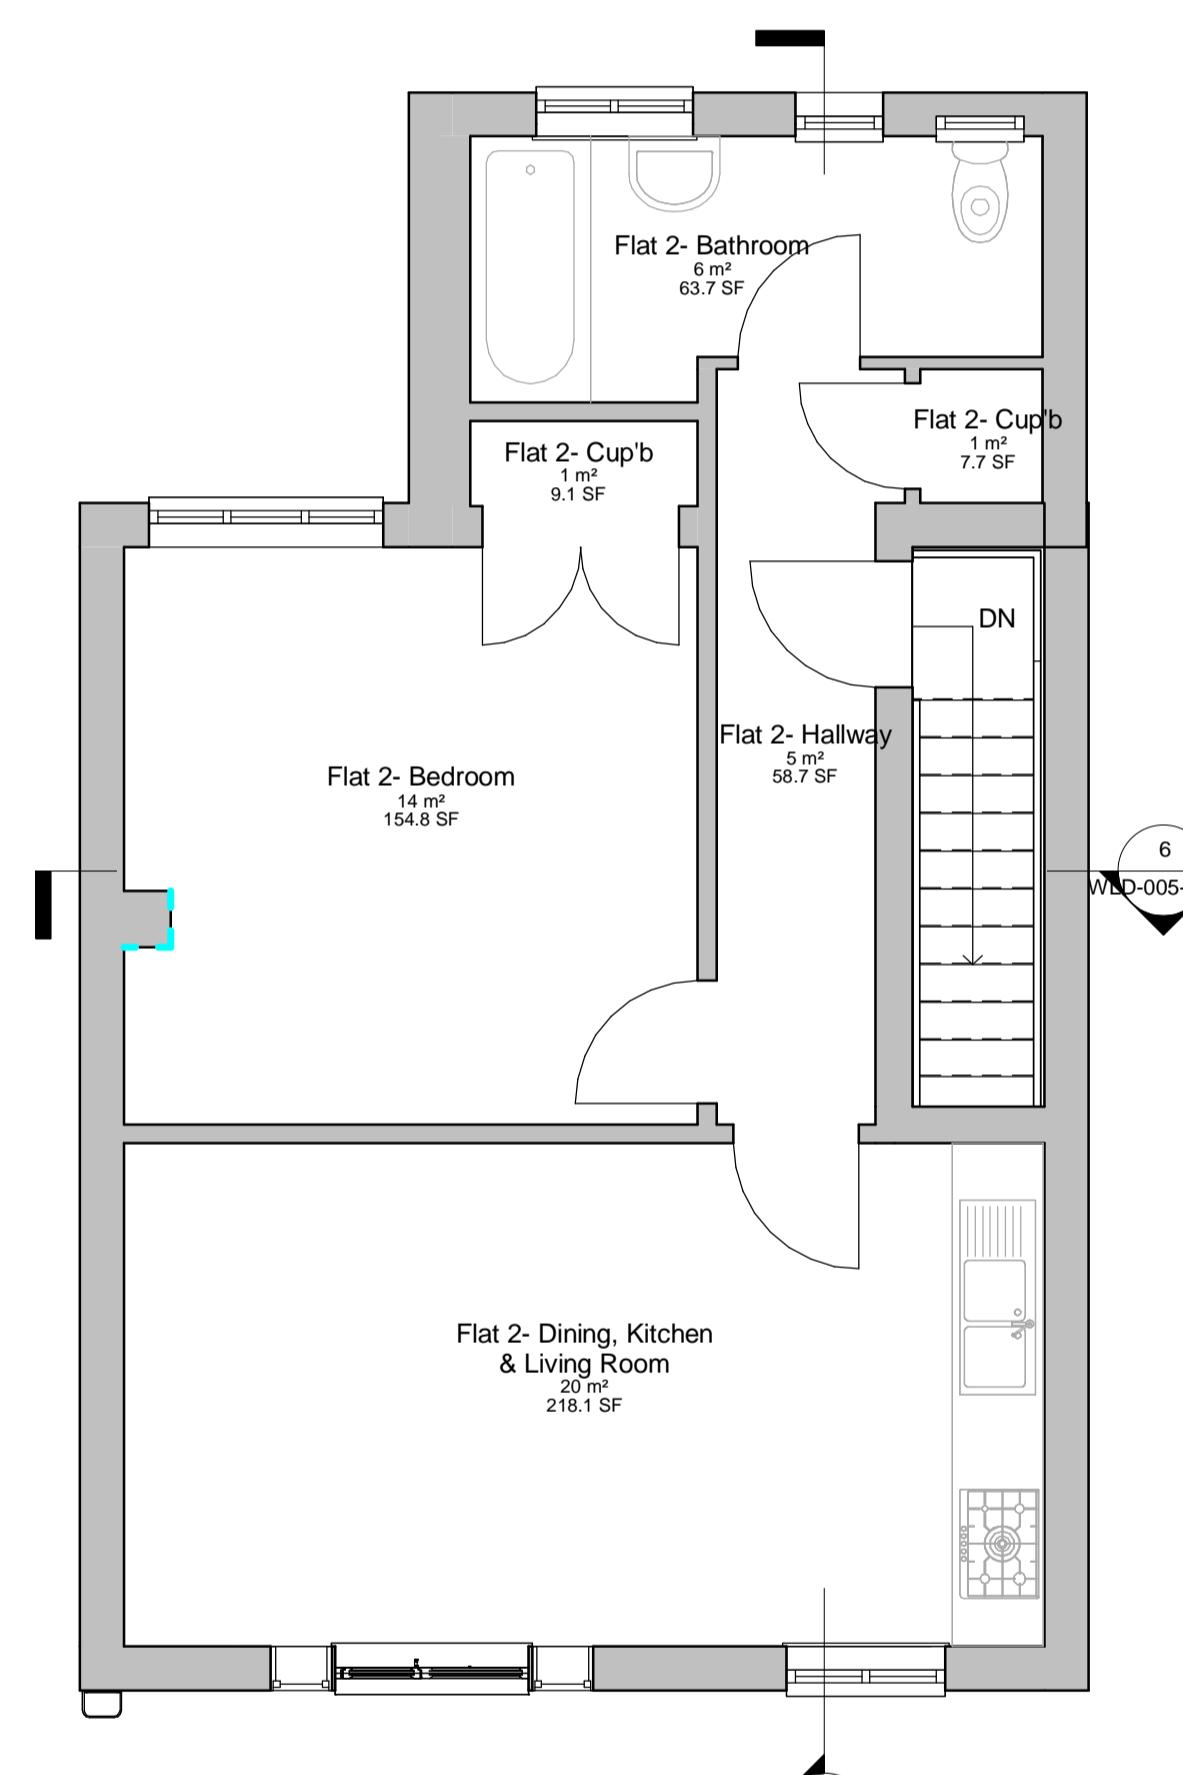


3 Second Floor

1 : 50

0m 1m 2m 3m 4m 5m

VISUAL SCALE 1:50 @ A1

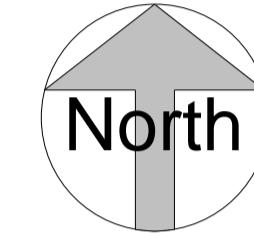

Flat 1 Room Schedule (1b1p)


Name	Area
Flat 1- Storage	1 m²
Flat 1- Hallway	3 m²
Flat 1- Bathroom	9 m²
Flat 1- Bedroom	10 m²
Flat 1- Dining, Kitchen & Living Room	19 m²
Grand total: 5	41 m²
Flat 1 GIA: 43.70 m²	

Flat 2 Room Schedule (1b2p)

Name	Area
Flat 2- Cup'b	2 m²
Flat 2- Hallway	5 m²
Flat 2- Bathroom	6 m²
Flat 2- Bedroom	14 m²
Flat 2- Dining, Kitchen & Living Room	20 m²
Grand total: 6	48 m²
Flat 1 GIA: 50 m²	

Revision Number Revision Description Issued by Revision Date

STATUS: Planning Issue

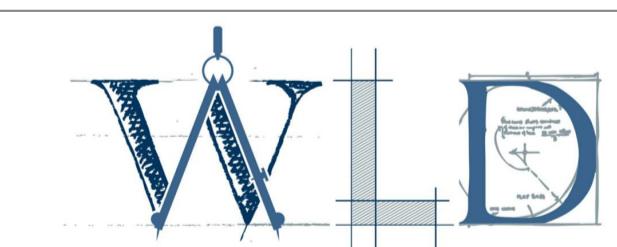

Warwick Lane.
Developments Ltd

T 01903 233 332 Ext 134 | DF 01903 372 882 | E ufaras@wld-group.co.uk
1 The Steyne, Worthing, West Sussex, BN11 3DS

CLIENT: SITE ADDRESS:
46 Goring Road,
Worthing, BN12 4AD

DRAWING: Conversion of Upper Floors into 2x 1 Bed Flats
TITLE: Proposed Floor Plans

SCALE AT A1: 1 : 50 DATE: 18/10/2024 DRAWN: UF CHECKED: ARW
PROJECT NO: WLD-005-24 DRAWING NO: WLD-005-24-004 REVISION: