


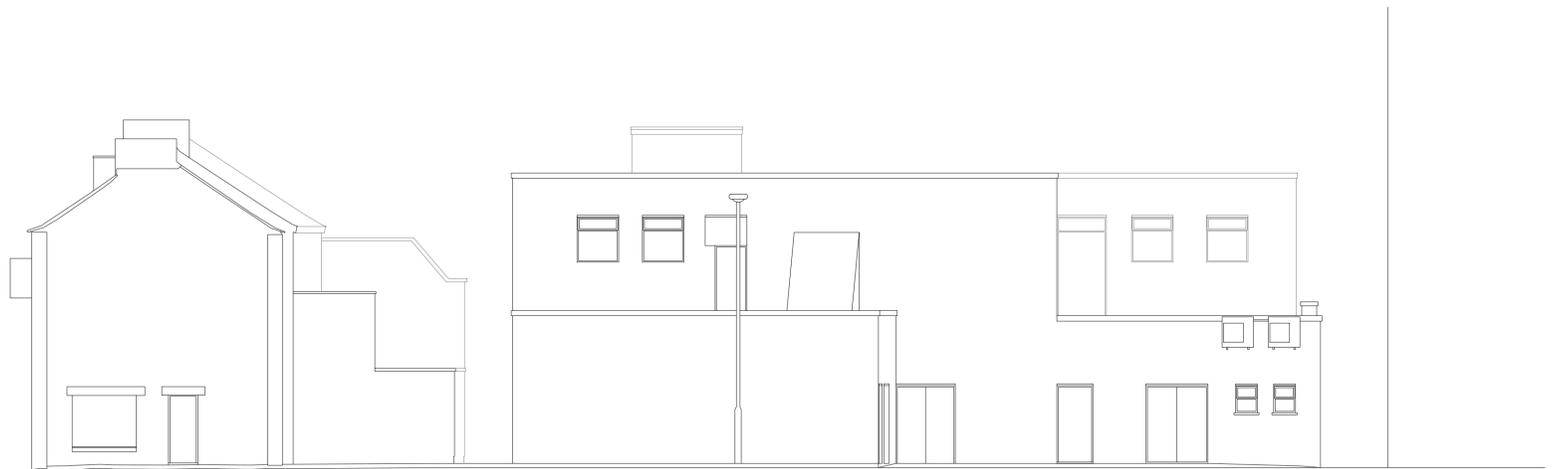


Existing Front Elevation (North) 1:100



Existing Side Elevation (West) 1:100



Existing Rear Elevation (South) 1:100

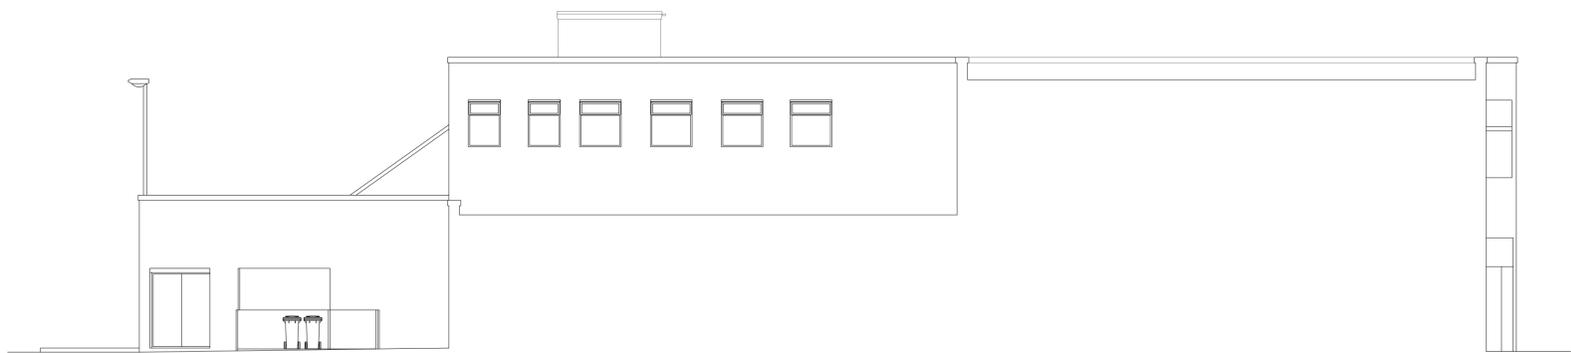

Existing Side Elevation (East) 1:100



Existing Section 1:100

Rev A 10/01/25 - Update neighbouring elevations to show distant properties.
amendments

bpm Architectural Services Ltd.

client Moretons Investments Ltd

project 97-99 Montague Street
Worthing
BN11 3BN

project ref. 3110 Drawing No. 03A

drawing title Existing Elevations and Section

drawn by AW

date Aug 25 scale 1:100@A1

www.bpmnet.co.uk
info@bpmnet.co.uk

Check all dimensions on site All goods materials workmanship to conform with current building regs. BSS and COP's

