


1:50 0 1 2 3 4 5 6 7 8 9 10m

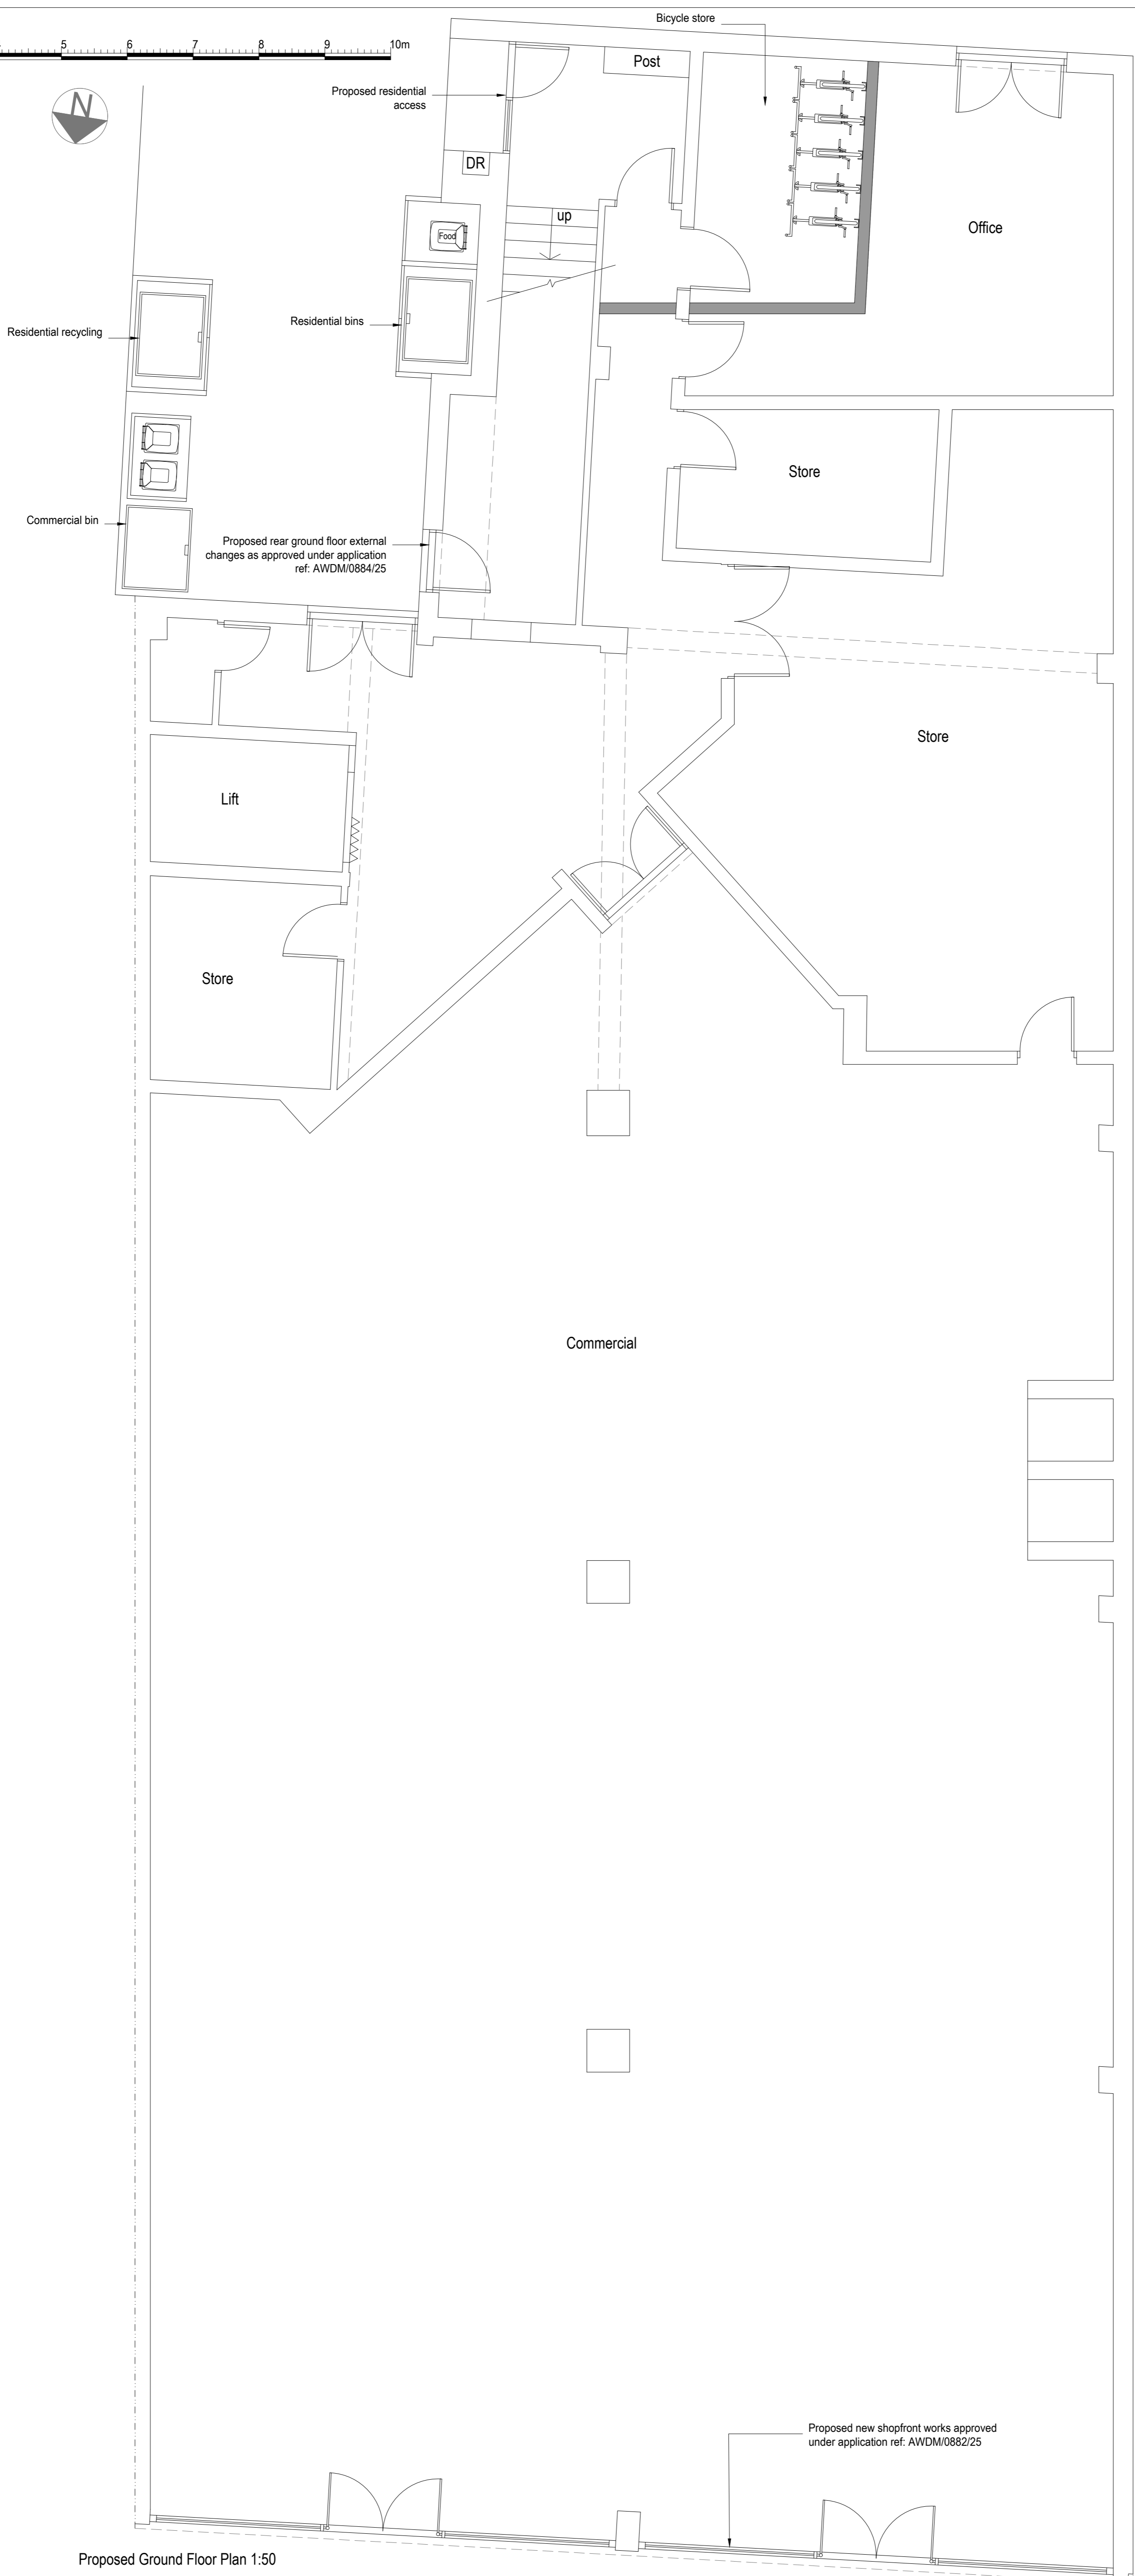

Proposed Ground Floor Plan 1:50

Rev B 13/02/25 - Additional bin storage details.  
Rev A 19/01/25 - Addition of bin and bike storage.  
amendments

**bpm** Architectural Services Ltd.

client	Moretons Investments Ltd		
project	97-99 Montague Street Worthing BN11 3BN		
project ref.	3110	Drawing No.	04B
drawing title	Proposed Ground Floor Plan		
drawn by	AW		
date	Sep 25	scale	1:50 @ A1
	www.bpmnet.co.uk info@bpmnet.co.uk		
<small>Check all dimensions on site. All goods materials workmanship to conform with current building regs. BSS and COP's</small>			