




Proposed Second Floor Plan 1:50

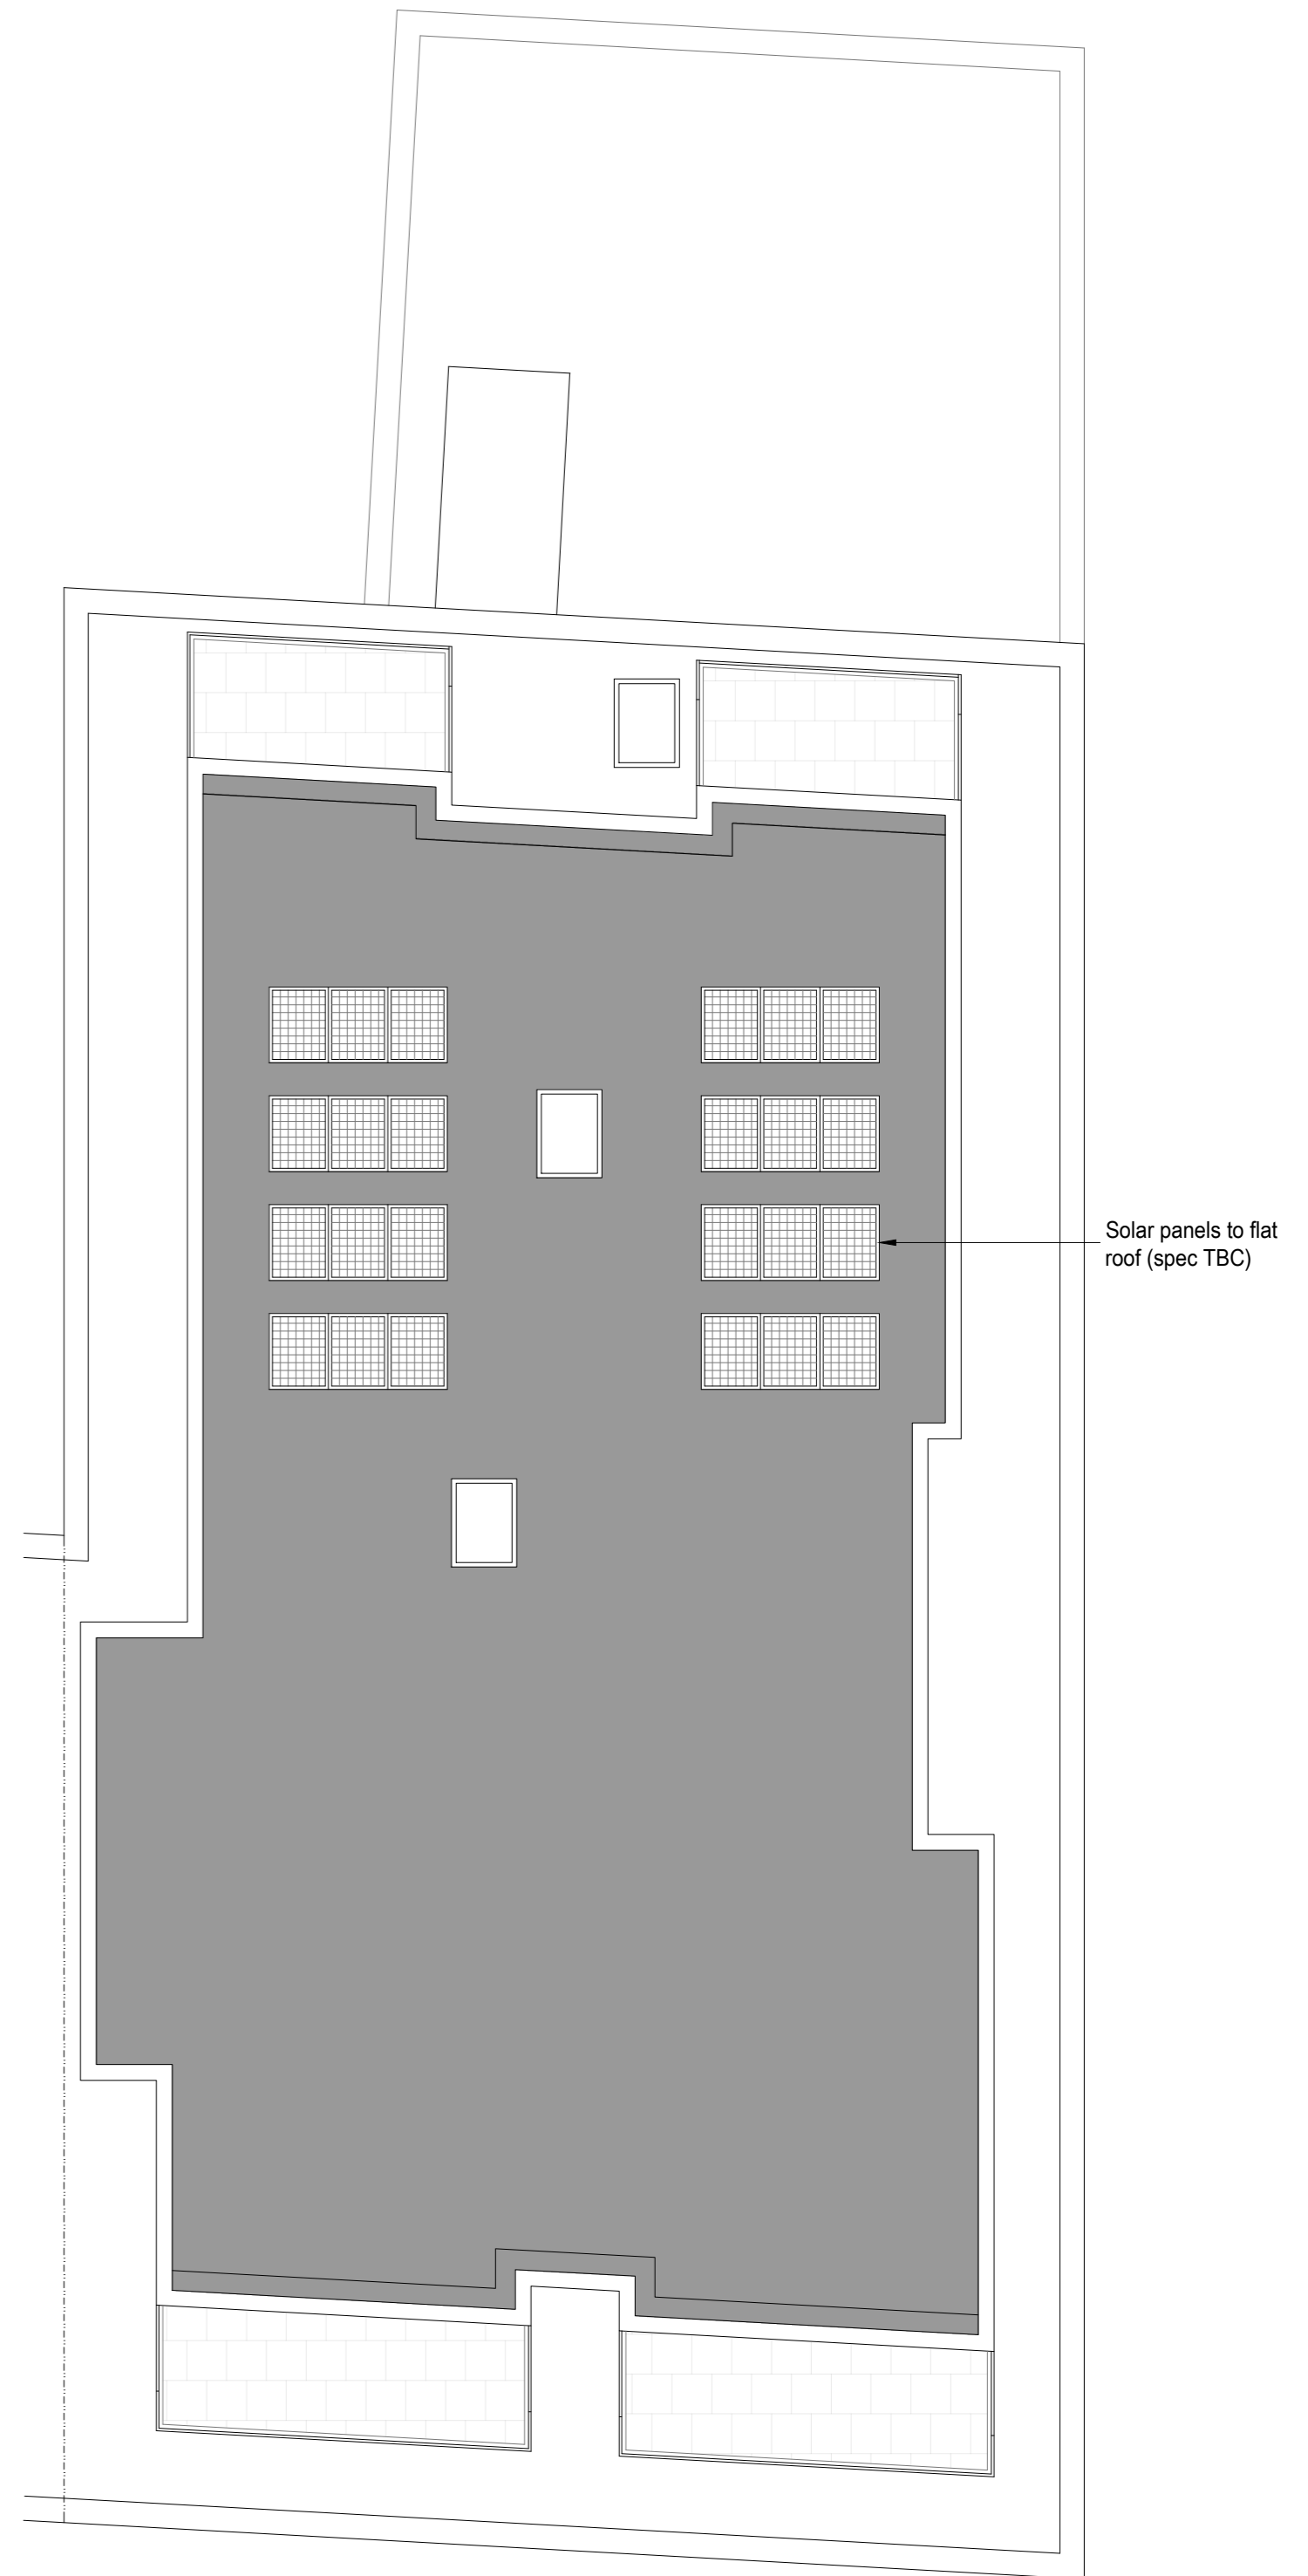

Proposed Roof Plan 1:100

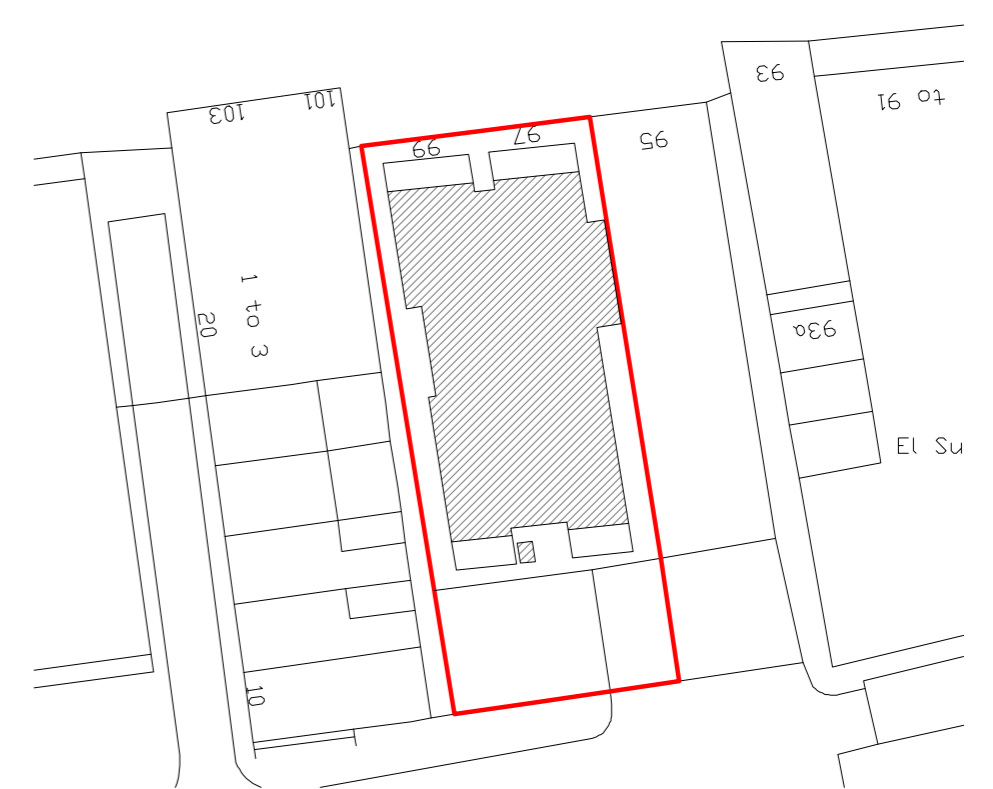

Block plan 1:500

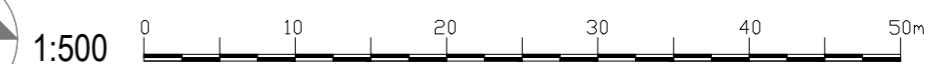

- Residential Common Access / Hallway
- Flat A 63.9m² - 2 Bedroom (3 Person Unit)
- Flat B 46.8m² - 1 Bedroom (1 Person Unit)
- Flat C 63.3m² - 2 Bedroom (3 Person Unit)
- Flat D 65.6m² - 2 Bedroom (3 Person Unit)

Rev B 13/02/25 - Alterations to improve elevation alignment
 Rev A 19/01/25 - Alterations to penthouse design and window/door layout amendments

bpm Architectural Services Ltd.

client	Moretons Investments Ltd
project	97-99 Montague Street Worthing BN11 3BN
project ref.	3110
Drawing No.	06B
drawing title	Proposed Second Floor and Roof Plan
drawn by	AW
date	Sep 25
scale	1:50/100 @ A1
	www.bpmnet.co.uk info@bpmnet.co.uk

Check all dimensions on site. All goods materials workmanship to be before all work is commenced. conform with current building regs. BSS and COP's