

Notes:

1. THE COPYRIGHT OF THIS DRAWING IS VESTED IN ARCHEVOLVE AND IT MAY NOT BE REPRODUCED IN WHOLE OR PART OR USED FOR THE MANUFACTURE OF ANY ARTICLE WITHOUT THE EXPRESS PERMISSION OF THE COPYRIGHT HOLDERS.
2. WORK TO FIGURED DIMENSIONS ONLY.
3. THIS DRAWING IS TO BE READ IN CONJUNCTION WITH ALL RELEVANT ARCHITECTS, SERVICE ENGINEERS AND ARCHEVOLVE AND SPECIFICATIONS.




Proposed North Front Elevation

1 : 50



Proposed East Side Elevation

1 : 50

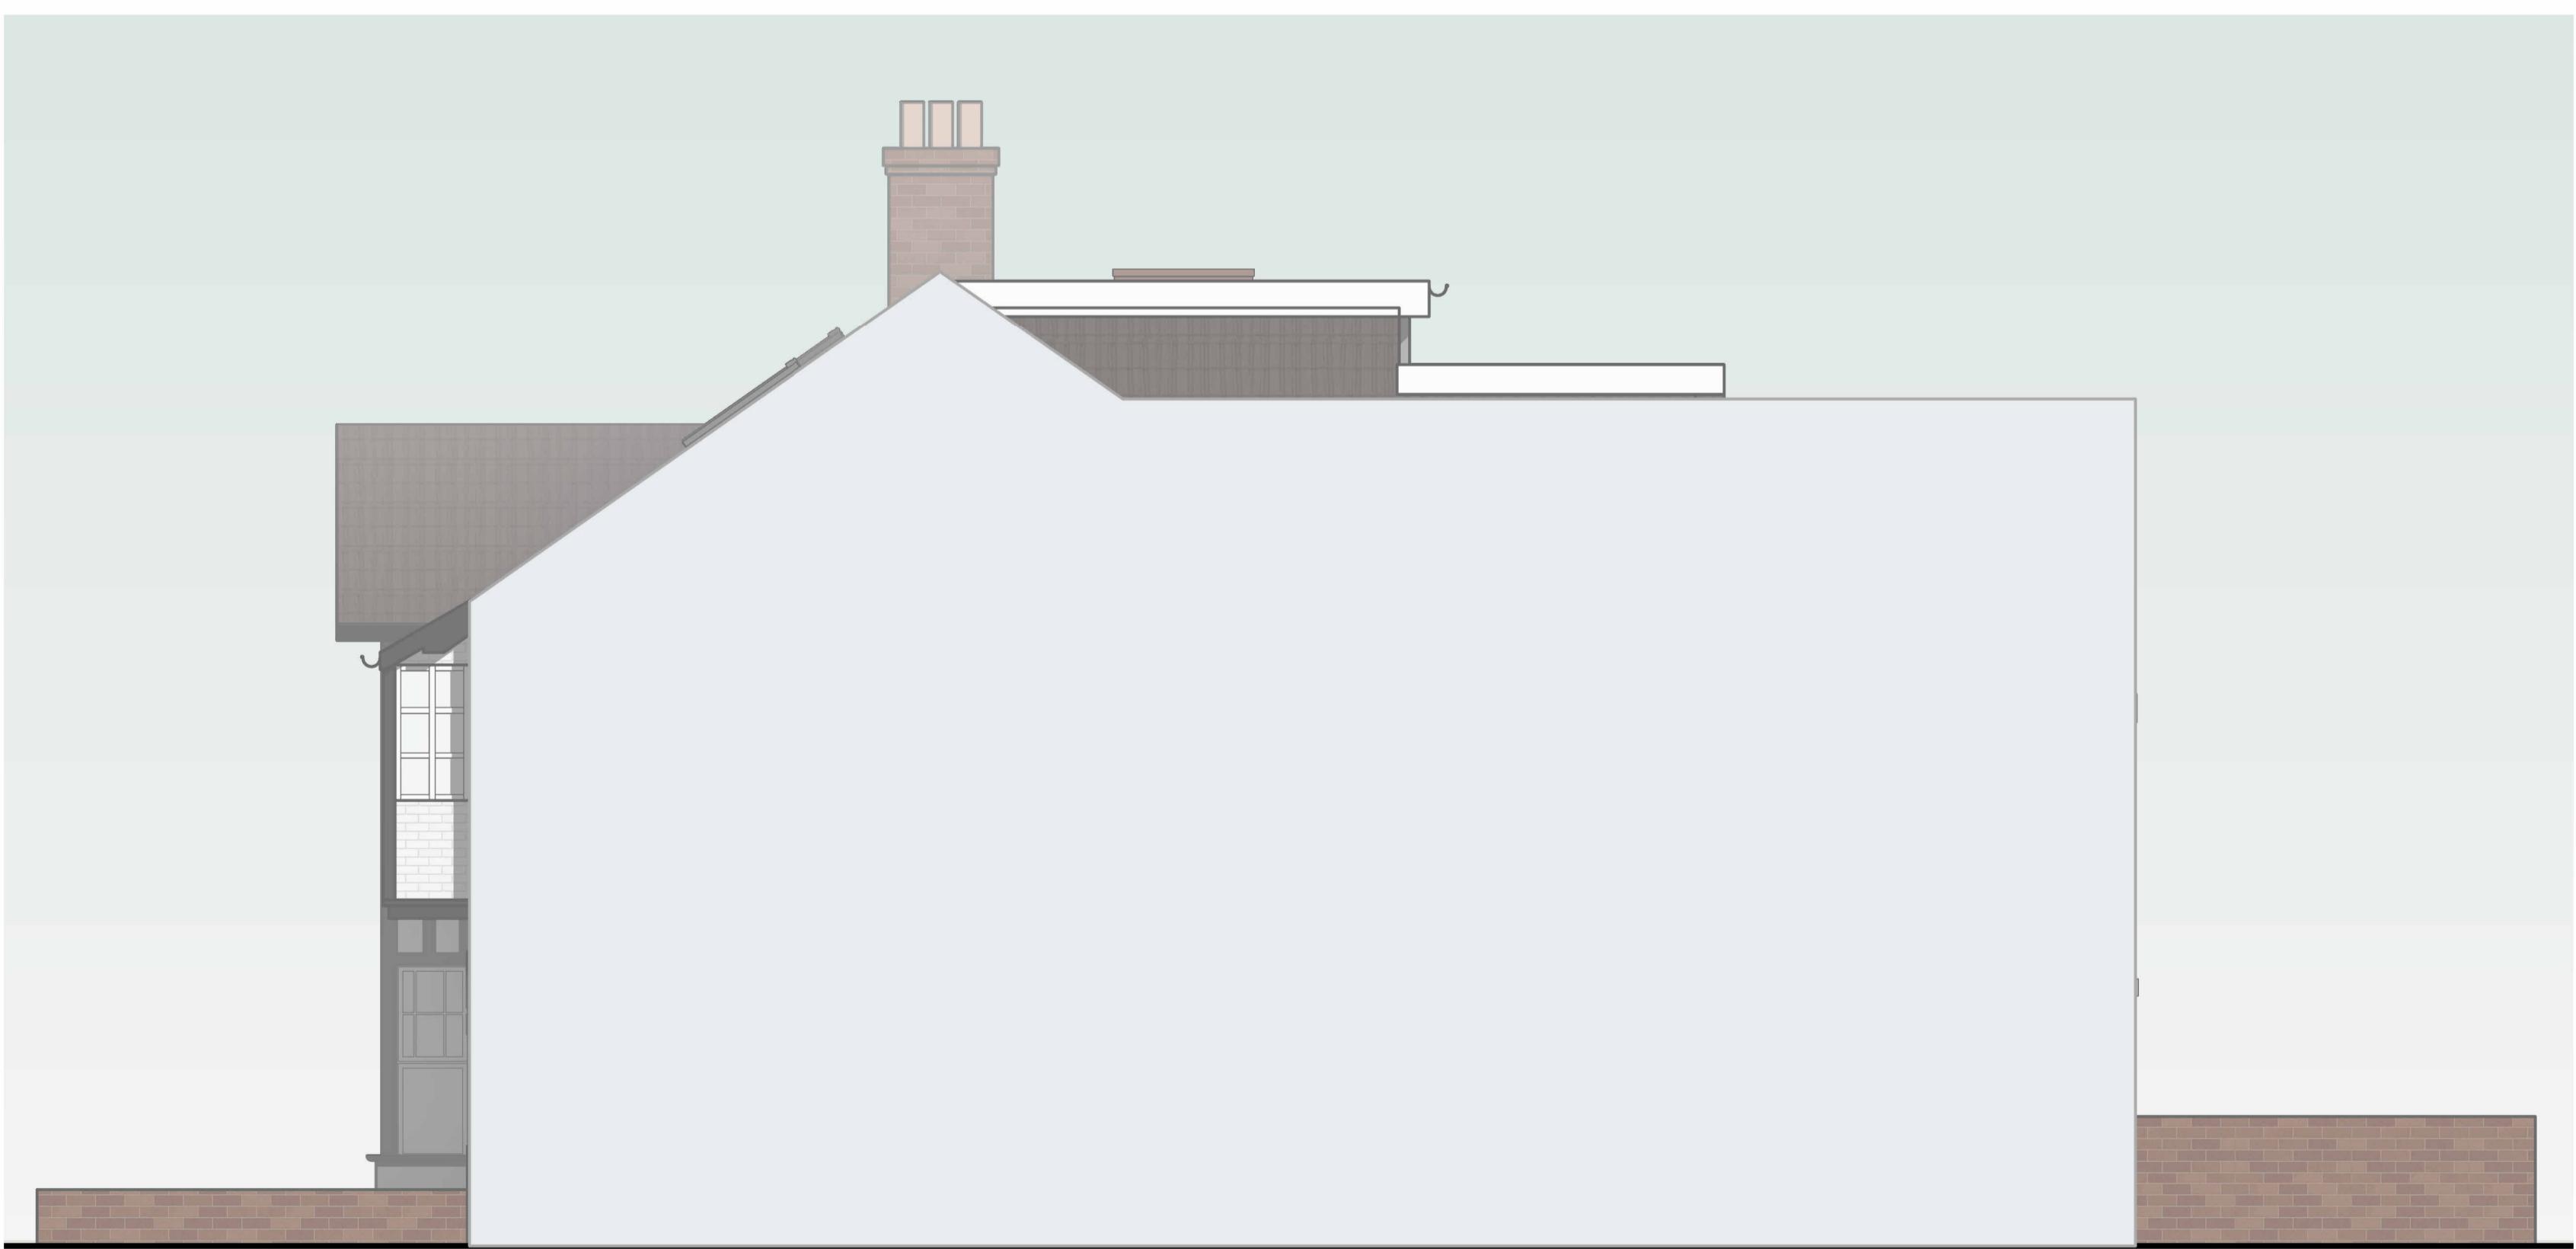

Proposed West Side Elevation

1 : 50



Proposed South Rear Elevation

1 : 50

0m 1m 2m 3m 4m 5m
VISUAL SCALE 1:50 @ A1

Conversions to HMO Proposed Elevations



ARCHEVOLVE

[design @archevolve.co.uk](mailto:// design @archevolve.co.uk)

[www. archevolve.co.uk](http:// www. archevolve.co.uk)

07830 325566

 CIAT
CHARTERED PRACTICE

DRAWING:

PROJECT:

97 Pavilion
Road
Worthing
BN14 7EG

CLIENT:

EVO Homes

SITE ADDRESS:
97 Pavilion
Road
Worthing
BN14 7EG

DATE:

03/03/25

STATUS:
PLANNING ISSUE

SCALE:

1 : 50

SHEET SIZE:
A1

DRAWN:

AP

CHECKED:

Revision Number	Revision Description	Issued by	Revision Date
-----------------	----------------------	-----------	---------------

DATE: 03/03/25 STATUS: PLANNING ISSUE SHEET SIZE: A1

SCALE: 1 : 50 DRAWN: AP CHECKED:

CLIENT: EVO Homes SITE ADDRESS: 97 Pavilion Road Worthing BN14 7EG

REVISION:

DRAWING NO:
ARC/064/25/06

PROJECT:
PAVILRD

TITLE: