



□ □

DO NOT SCALE FROM THIS DRAWING
EXCEPT FOR PLANNING

DRAWING TO BE READ IN CONJUNCTION WITH ALL OTHER ARCHITECTS AND ENGINEER'S CONTRACT DRAWING & SPECIFICATIONS. ANY DISCREPANCIES MUST BE BROUGHT TO THE ATTENTION OF THE ARCHITECT IMMEDIATELY. THIS DRAWING HAS BEEN PREPARED BASED ON SURVEY DRAWINGS AND INFORMATION PREPARED BY OTHERS. THE CONTRACTOR MUST VERIFY ALL DIMENSIONS BY SITE MEASUREMENT BEFORE ORDERING MATERIALS OR MANUFACTURING COMPONENTS. SUBSTITUTE MATERIALS & PRODUCTS TO THOSE NAMED WILL BE ACCEPTABLE IF PROVEN TO BE OF EQUAL OR HIGHER PERFORMANCE AND NOT IN CONFLICT WITH OTHER ELEMENTS.


THIS DRAWING HAS BEEN PREPARED FOR THE SOLE PURPOSE OF ACHIEVING PLANNING APPROVAL. THE DRAWINGS DO NOT PURPORT TO BE PRODUCTION DRAWINGS FOR TENDER OR CONSTRUCTION AND SHOULD NOT BE USED FOR ANY BUILDING OR CONTRACTUAL PURPOSES.

NOTES

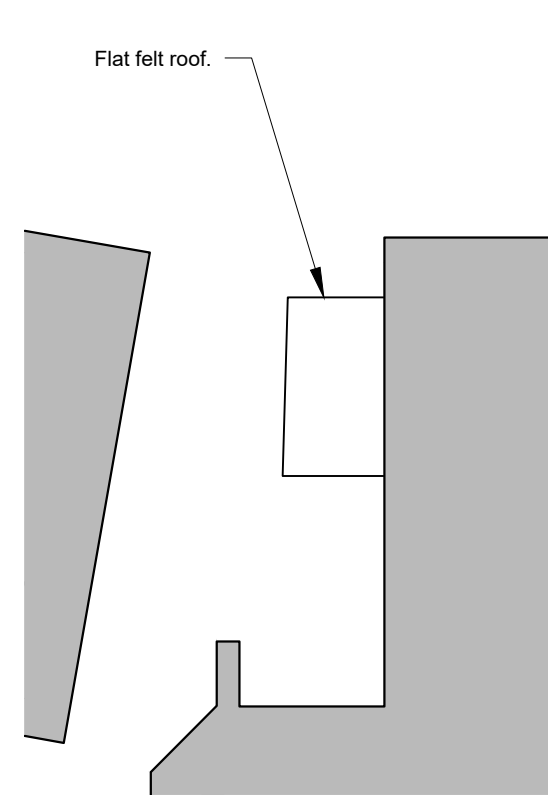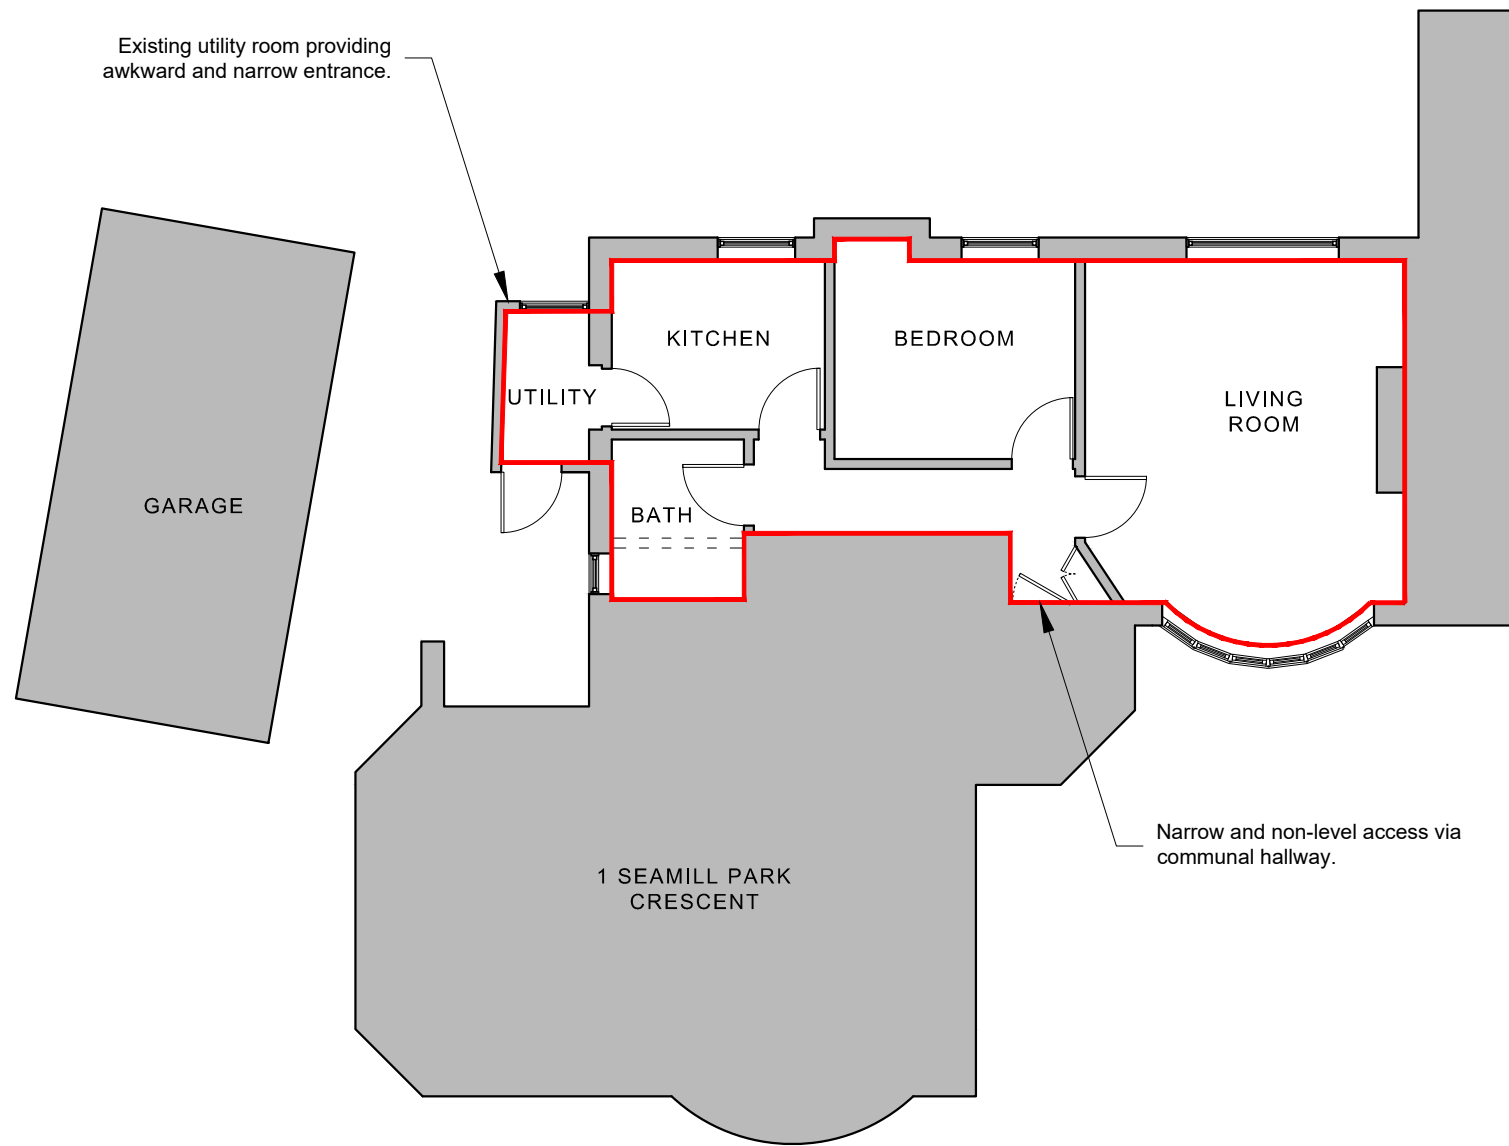

01
S.01 GROUND FLOOR PLAN
AS EXISTING 1:100 @ A3

02
S.01 ROOF PLAN
AS EXISTING 1:100 @ A3

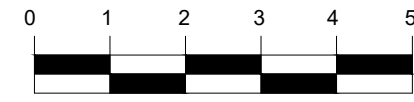

SCALE BAR
1:100 @ A3

FOR PLANNING

JOB TITLE
**FLAT 2,
1 SEAMILL PARK CRESCENT**

DRAWING TITLE
**GROUND FLOOR AND ROOF PLANS
AS EXISTING**

JOB No	DWG No	REV	
SPC	S.01		
DRAWN BY	CHECKED BY	SCALE (@A1)	DATE
ML	ML	1:100	11/25

LIGGINS WAINWRIGHT ARCHITECTURE

TEL: 07503 352498
E-MAIL: INFO@LW-ARCHITECTURE.CO.UK

□ □