


Revisions			
No.	Description	Date	By
1	PLANNING	31-01-25	

Notes:

GENERAL NOTES:


All dimensions & levels are preliminary and approximate and subject to utilities search, legal boundaries and detailed layouts/ design development through consultation.

Dimensions are to be checked on site by contractor & sub contractors prior to commencement of work, any discrepancies are to be highlighted immediately to the architects.

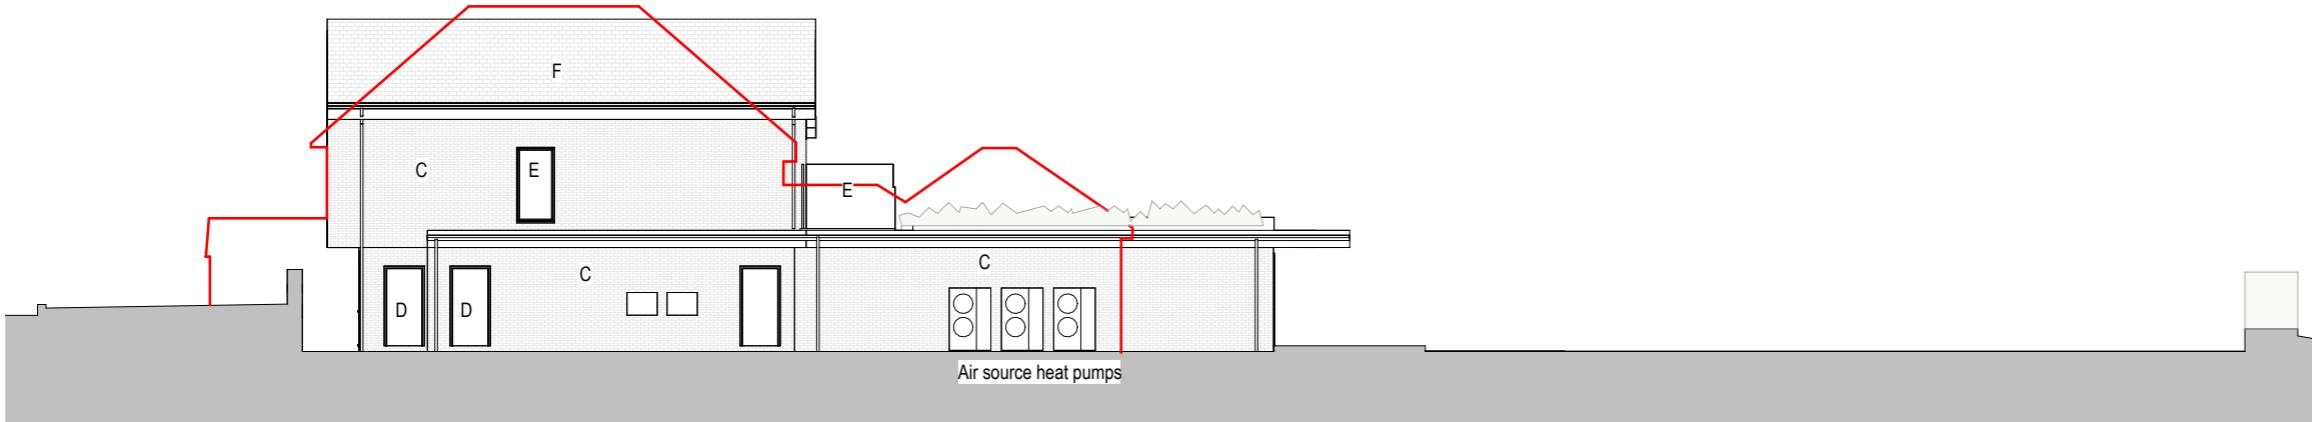

Proposed North Elevation

1 : 200

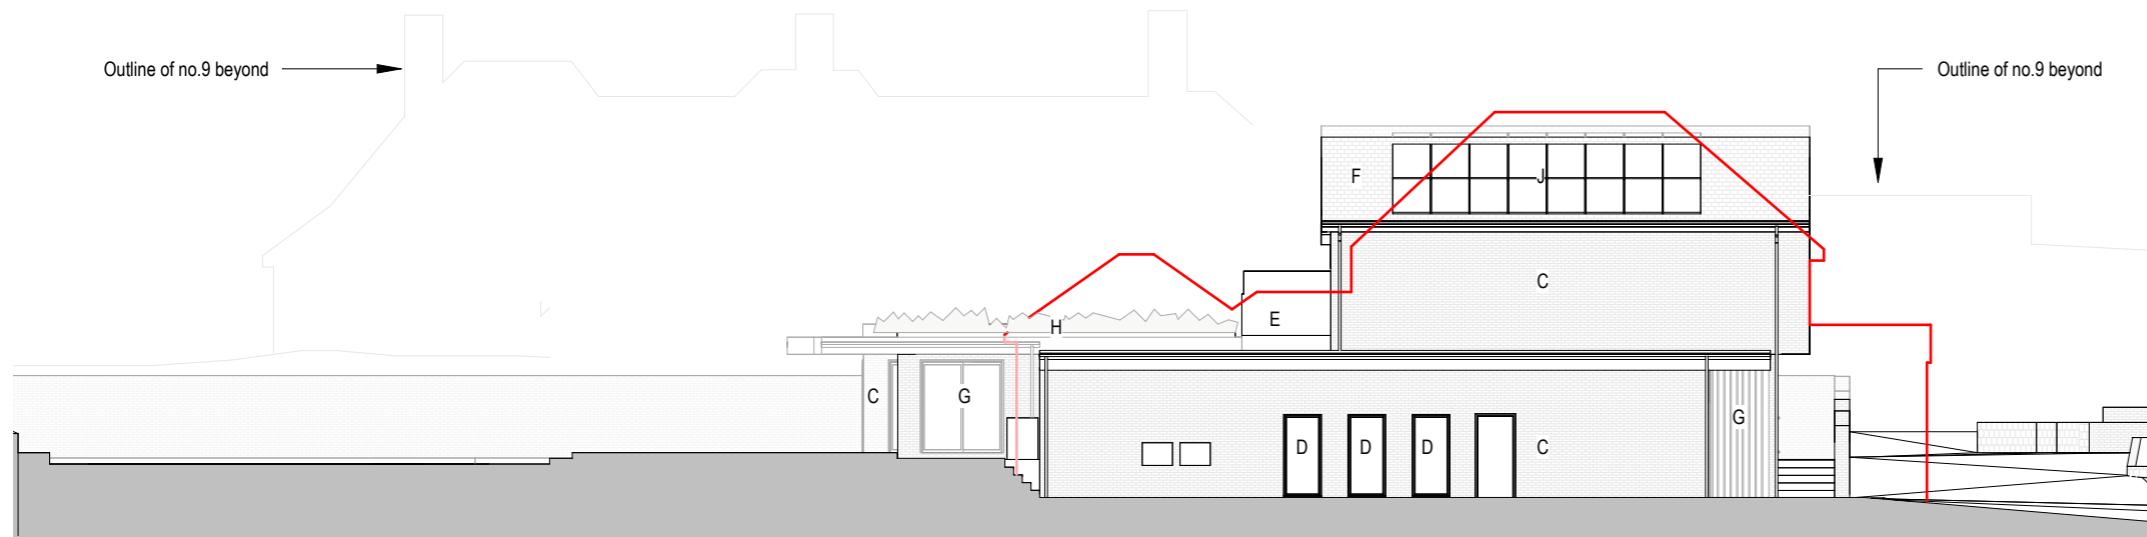

Proposed South Elevation

1 : 200

KEY	
A - Stone / Cream Colour Render	
B - Timber Cladding	
C - Brickwork	
D - Glass	
E - Obscured Glass	
F - Grey Tiles	
G - Timber Slats	
H - Green Roof	
I - Cream colour Marble	
J - Solar Panels	

NOTE: Elevations exclude proposed planting for clarity.

Scale 1 to 200



Scale: As indicated @ A3

Project No. Project Name:

405 7 MILL HILL

Drawing Name:
Proposed Elevations

Drawing No. Revision: Suitability Description:
P016 P1 PRE-APPLICATION

Drawn:MS Checked:GF Orig Paper Size: A3

F R E S H | Architects

T 07703682107 | 07393913140
info@fresh-architects.co.uk | www.fresharchitects.co.uk

Use figured dimensions only. All levels and dimensions to be checked. This drawing is to be read in conjunction with all other relevant drawings and specifications.

© FRESH Architects Ltd. All rights reserved