



GROUND FLOOR PLAN EXISTING 1:50

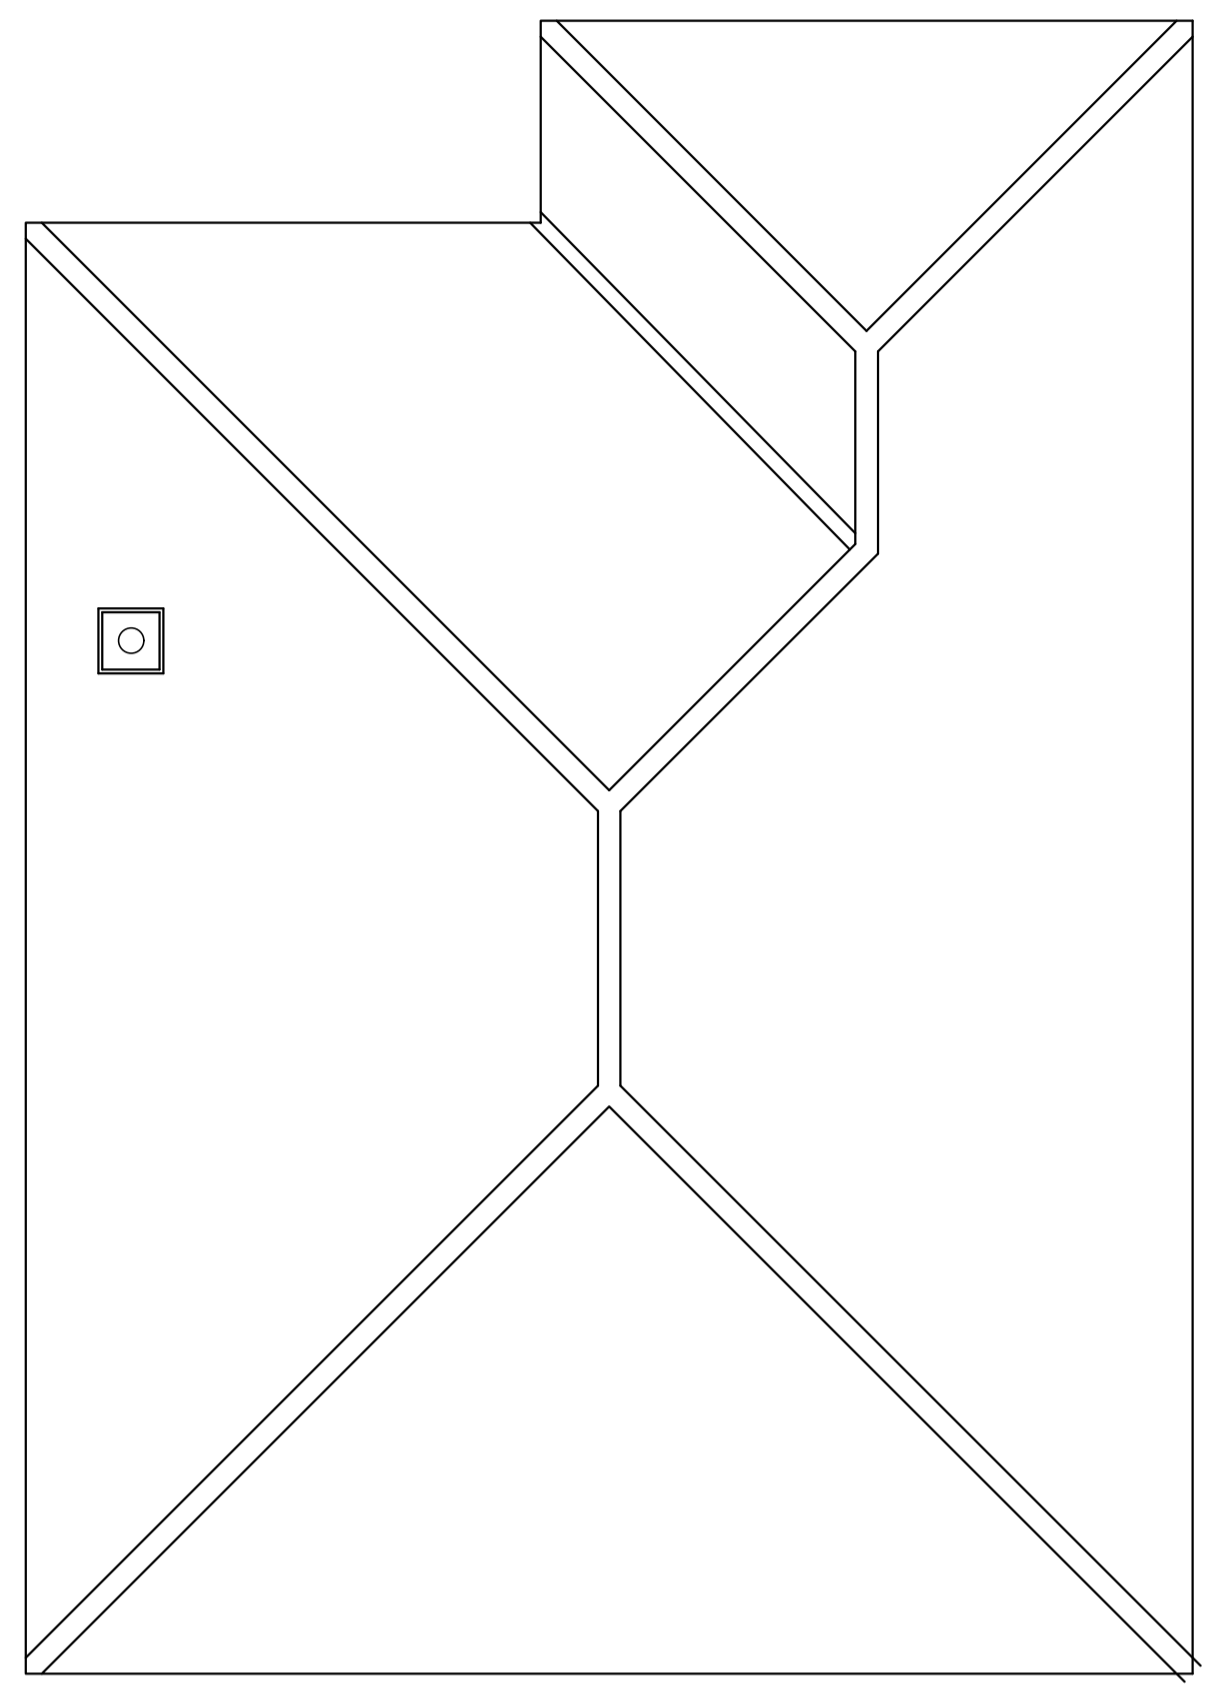


ROOF PLAN EXISTING 1:50



WEST ELEVATION EXISTING 1:100

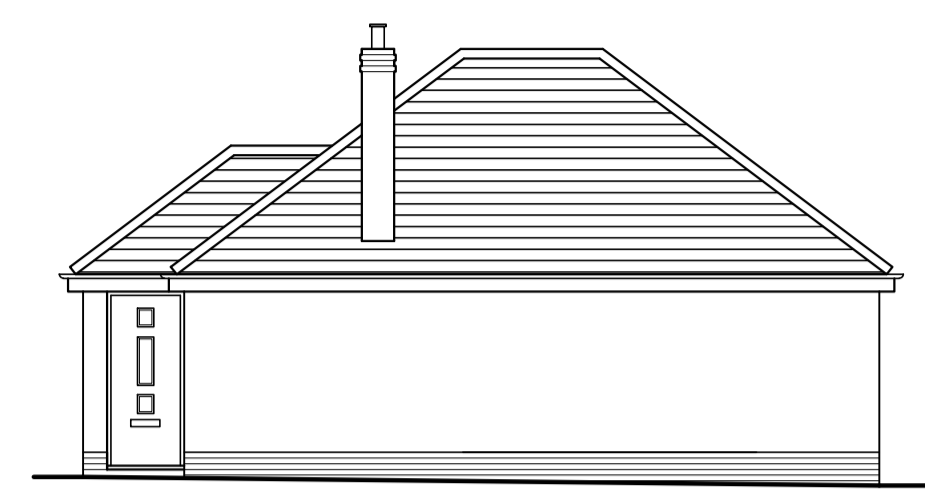

SOUTH ELEVATION EXISTING 1:100


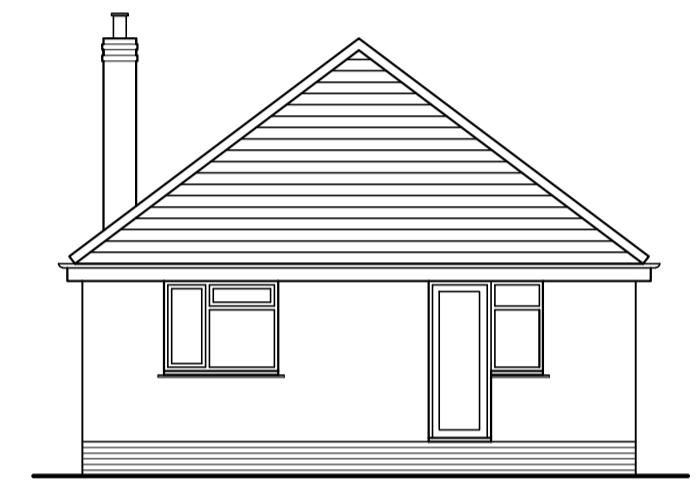


EAST ELEVATION EXISTING 1:100




NORTH ELEVATION EXISTING 1:100

DO NOT SCALE FROM THIS DRAWING EXCEPT FOR PLANNING APPLICATION PURPOSES. ALL DIMENSIONS TO BE CHECKED ON SITE PRIOR TO COMMENCEMENT OF WORK. ALL DIMENSIONS RELATING TO SUB-CONTRACTORS OR SUPPLIERS WORK MUST BE CHECKED AND AGREED BETWEEN THE CONTRACTOR AND THE SUB-CONTRACTORS AND SUPPLIERS. ALL DIMENSIONS ARE IN MILLIMETRES. IF IN DOUBT ASK. ALL WORKS OR MATERIALS INDICATED ON THE DRAWING ARE TO BE TO THE LATEST BRITISH STANDARDS AND ARE TO BE CARRIED OUT IN ACCORDANCE WITH THE RELEVANT CODES OF PRACTICE OR RECOGNISED TRADE ASSOCIATION RECOMMENDATIONS AND PUBLICATIONS. THIS DRAWING TO BE READ IN CONJUNCTION WITH ALL RELEVANT DRAWINGS AND SPECIFICATIONS OF OTHER CONSULTANTS. ANY DISCREPANCIES TO BE BROUGHT TO THE ATTENTION OF THE PROJECT MANAGER.

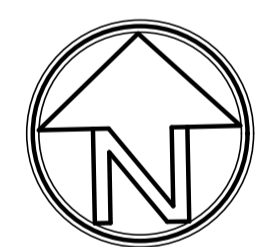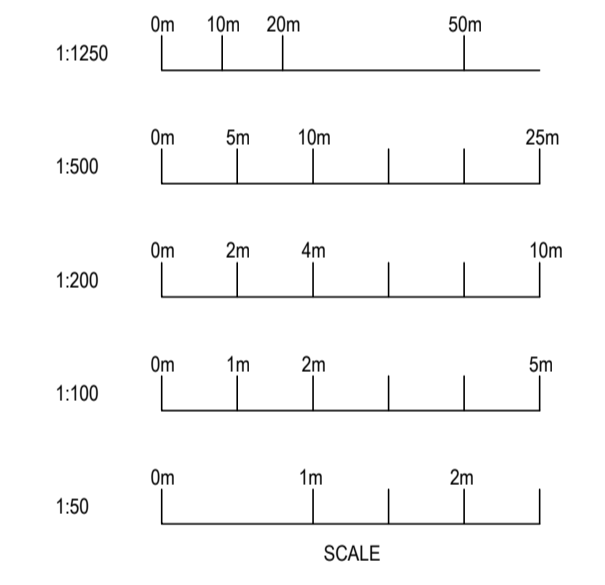

LOCATION PLAN 1:1250

© Crown copyright 2019 Ordnance Survey 100054135

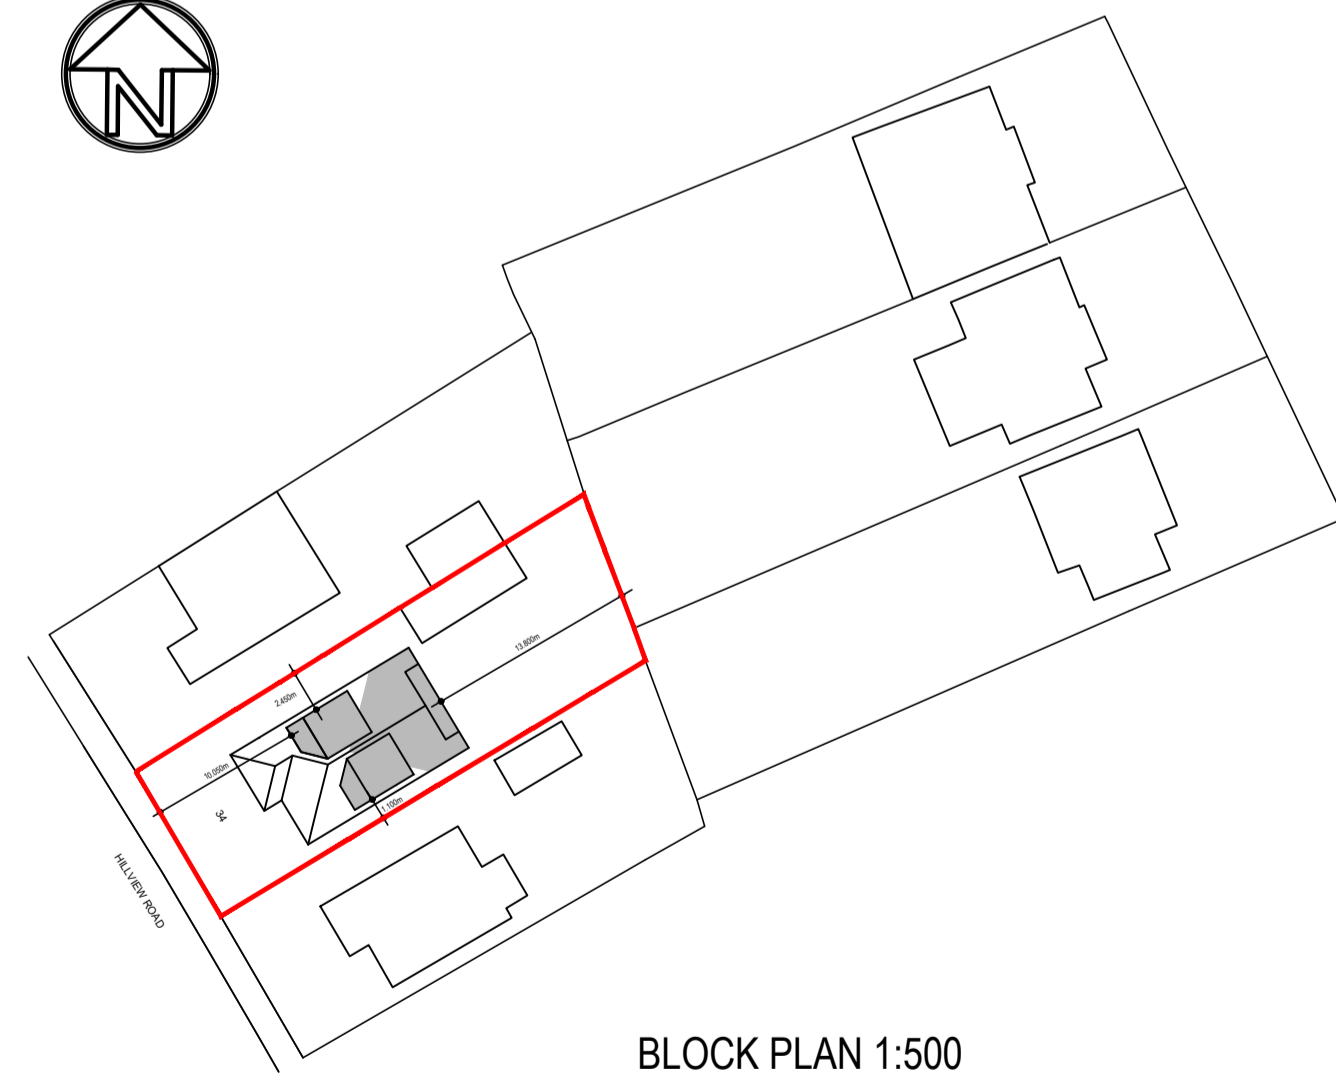

BLOCK PLAN 1:500

REV	DRAWN	DATE	DESCRIPTION
A	ST	DATE	Block plan revised

**CLIENT**  
Chris Bristow

**SITE ADDRESS**  
34 Hillview Road  
Findon Valley  
Worthing  
West Sussex  
BN14 0BX

**DRAWING TITLE**  
Proposed Extensions and Alterations  
Existing Plans  
Existing Elevations,  
Location Plan & Site / Block Plan

**SCALE** 1:50, 1:100, 1:1250 @ A1

**DATE** March 2025

**REFERENCE** 34 Hillview Road

**DRAWING No.** 001 **REV.** A

Tel: 07824663762  
Email: sptconstructionconsult@gmail.co

