


Proposed South Elevation  
1:100@A1

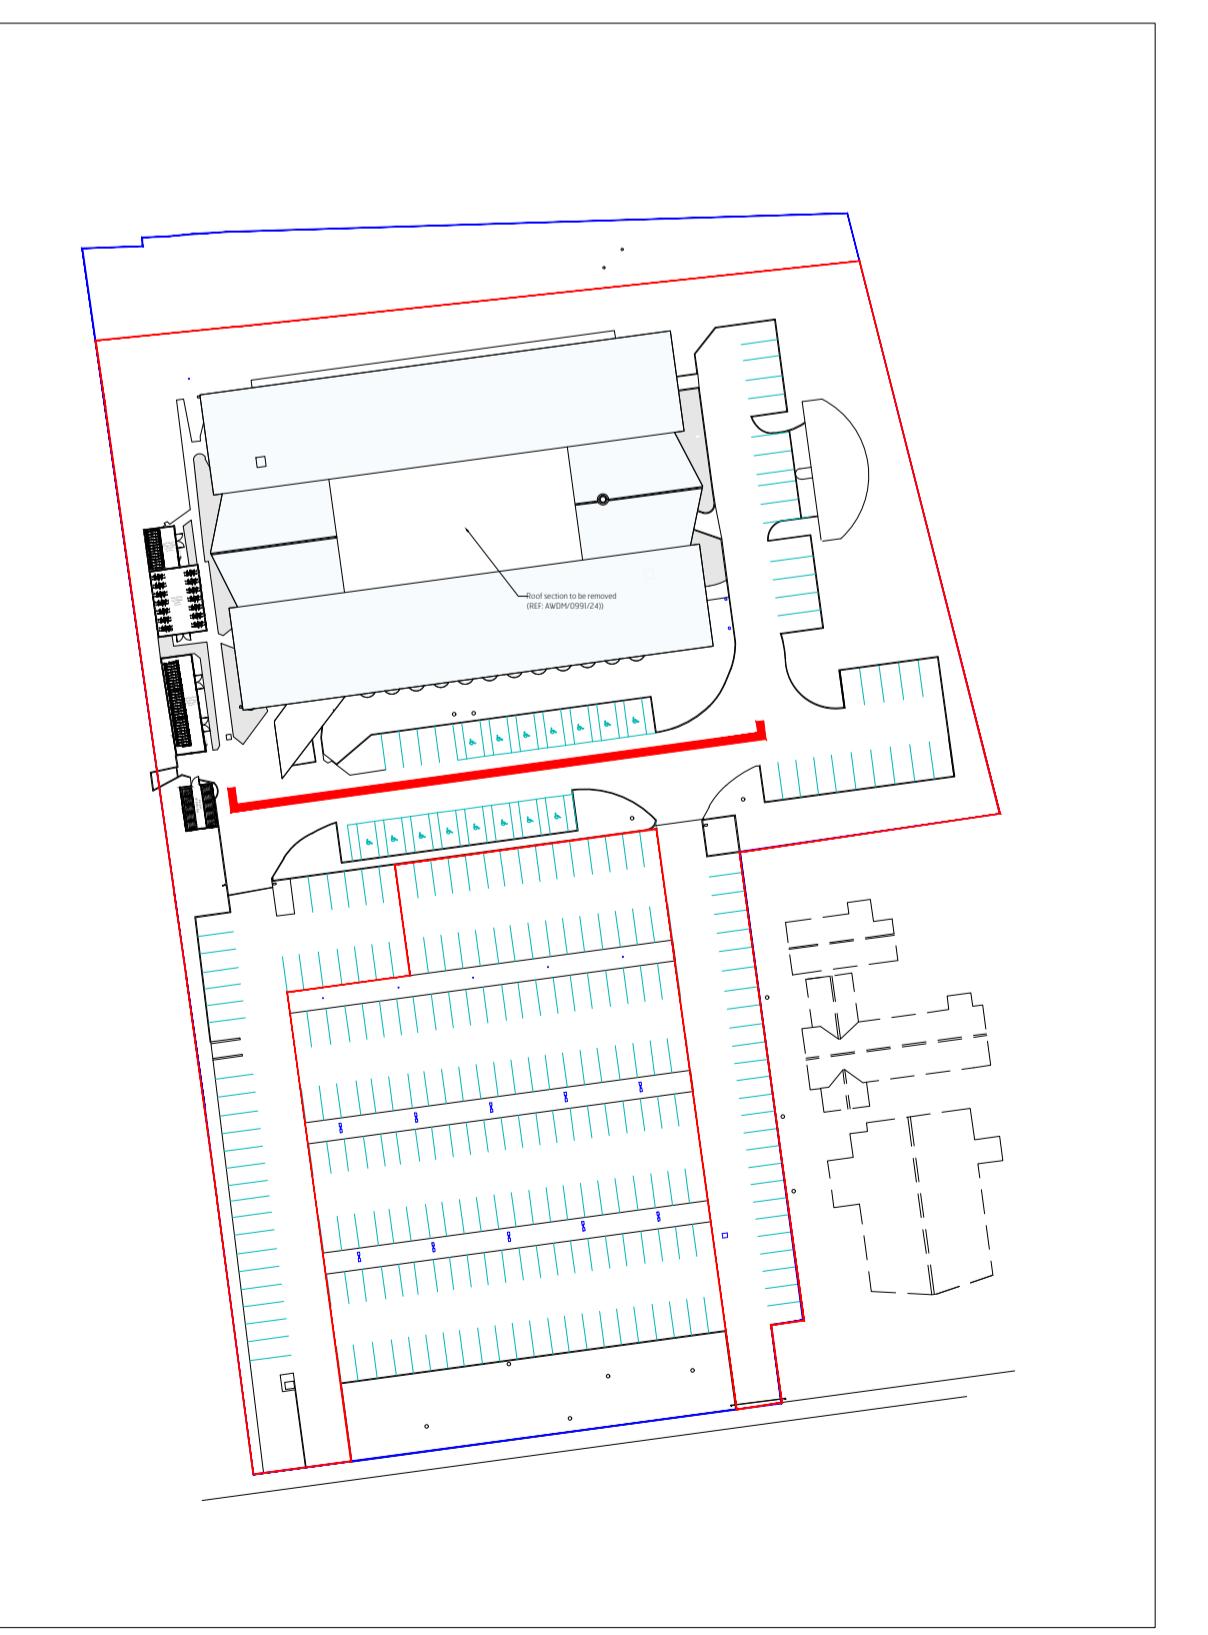

Brooks Murray Architects  
41 Tavistock Street, London, EC2A 4AA  
+44 (0)2077399955 admin@brooks-murray.com

**brooks  
murray**

CLIENT:  
PRIVATE CLIENT

JOB:  
Durrington Bridge House  
Worthing  
BN12 4SE

DRAWING TITLE:  
Proposed South Elevation

SCALE:  
1:100@ A1

DATE:  
August 2024

STATUS:  
Permitted Development

DRAWING NUMBER: 1362.200  
REV: C  
ISSUED BY: CF

