



Notes
 Do not scale off this drawing except for planning purposes
 Check all dimensions on site before any work commences
 All goods, materials and workmanship must conform to current building regulations, british standards and codes of practice.
 Copyright of this drawing is to be retained by Ecotecture Ltd and must not be reproduced without written consent from the practice.

Drawing to be printed A1

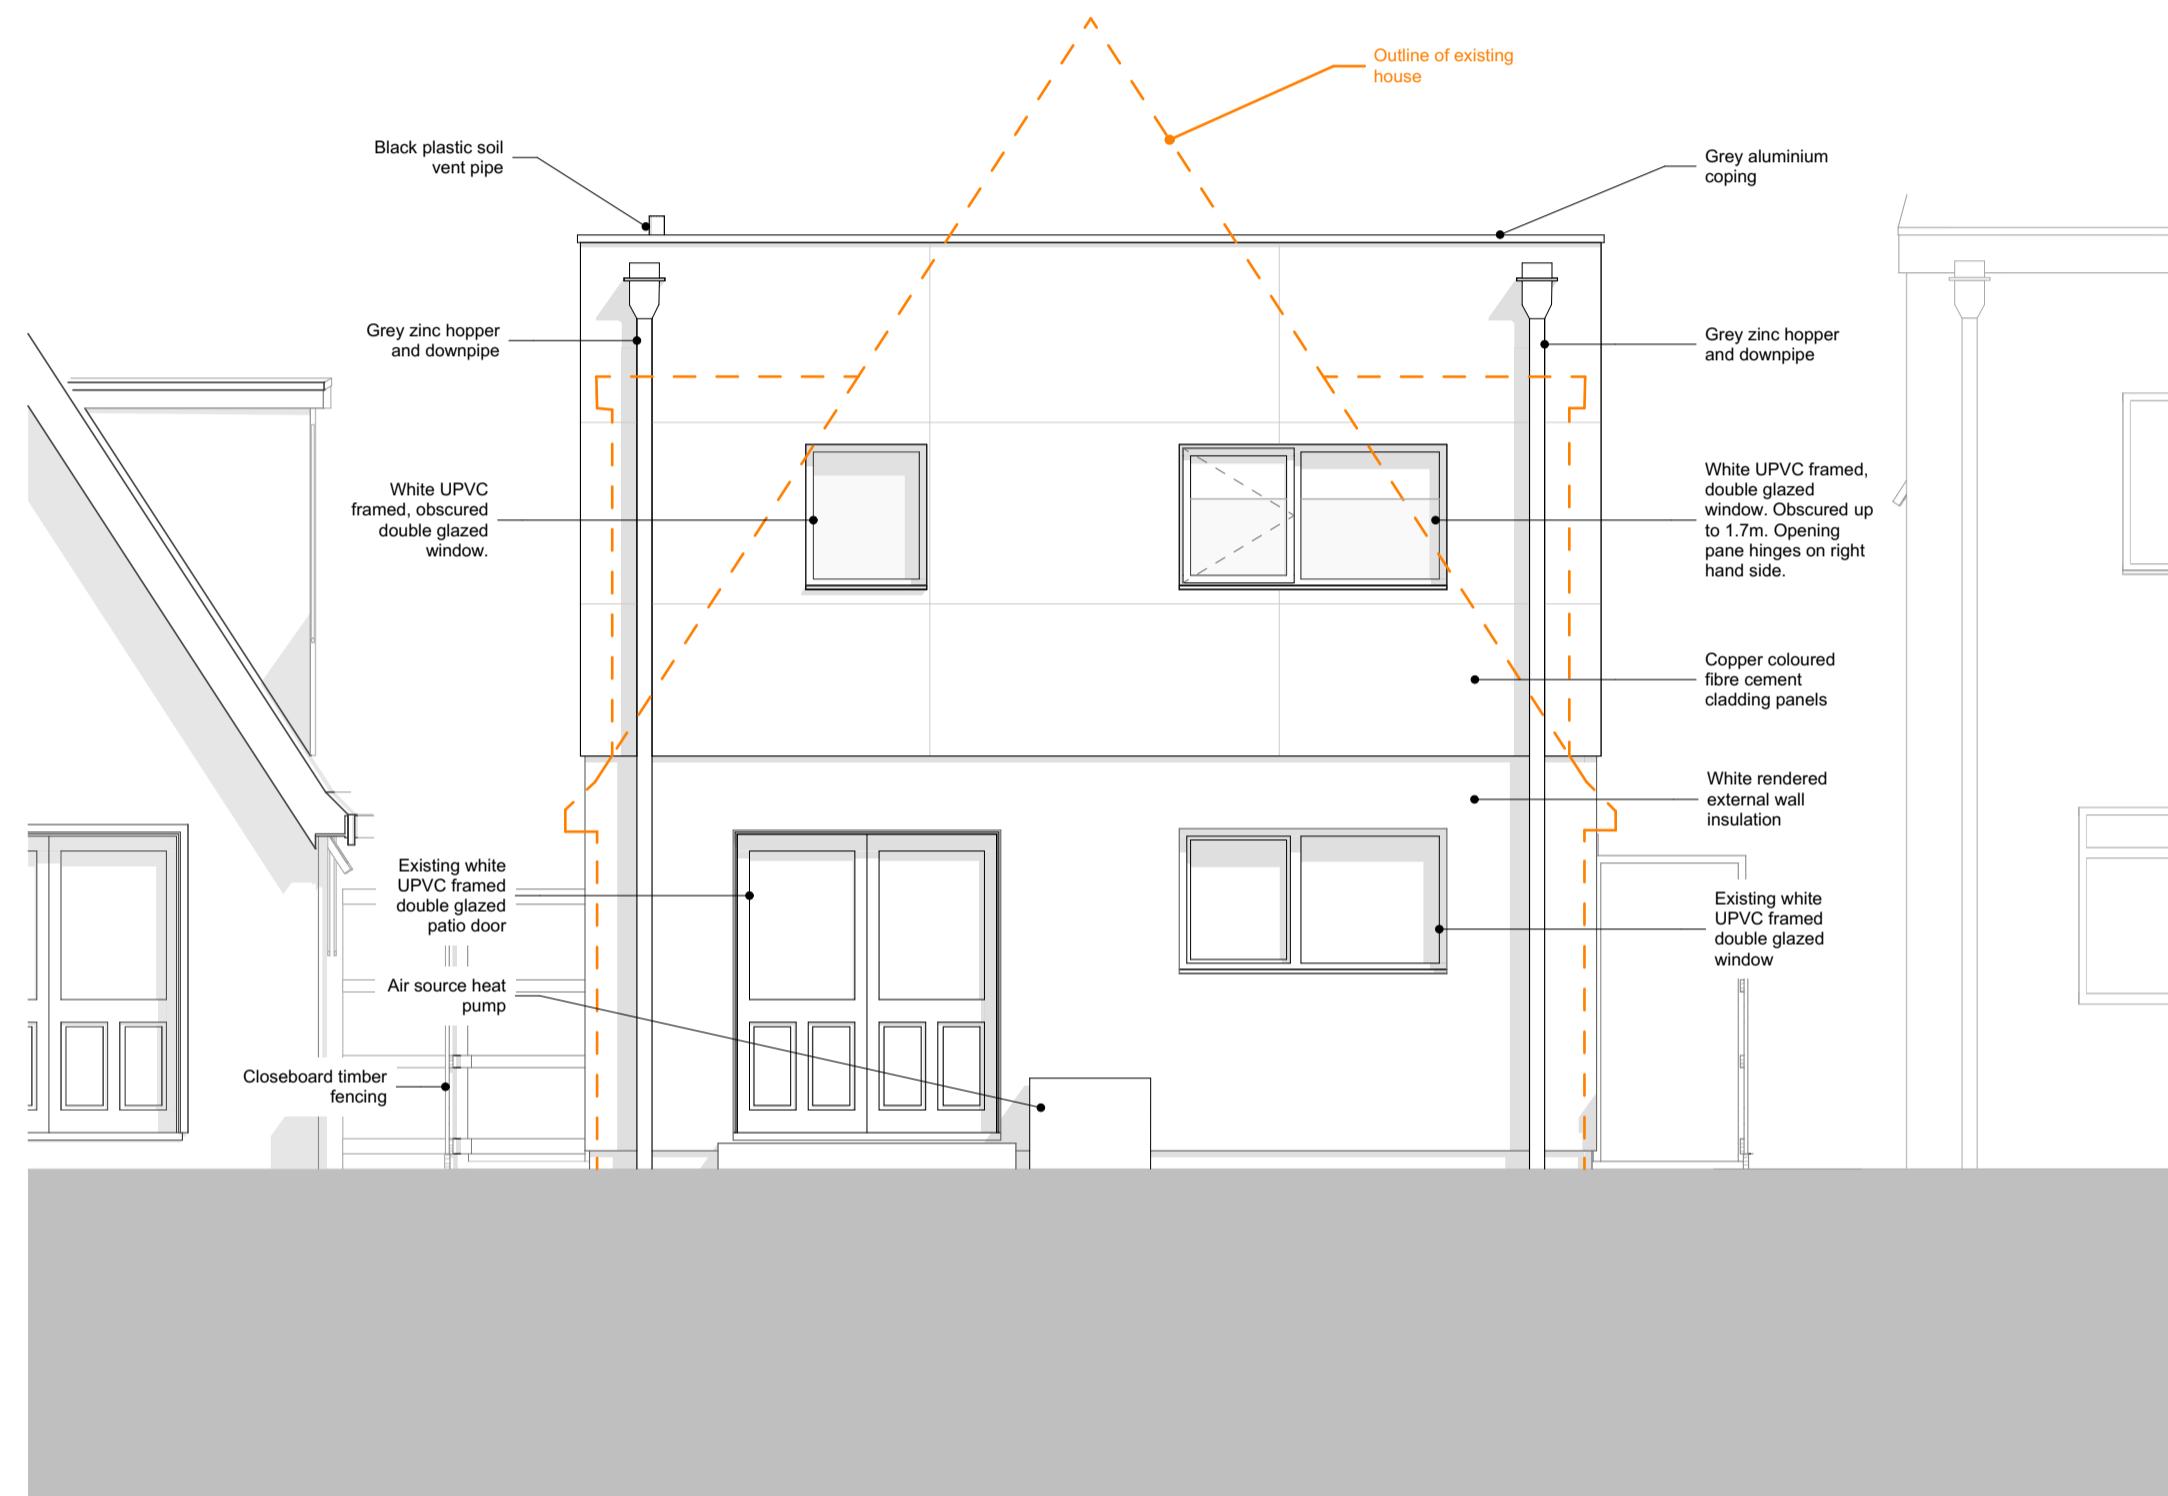

North Elevation

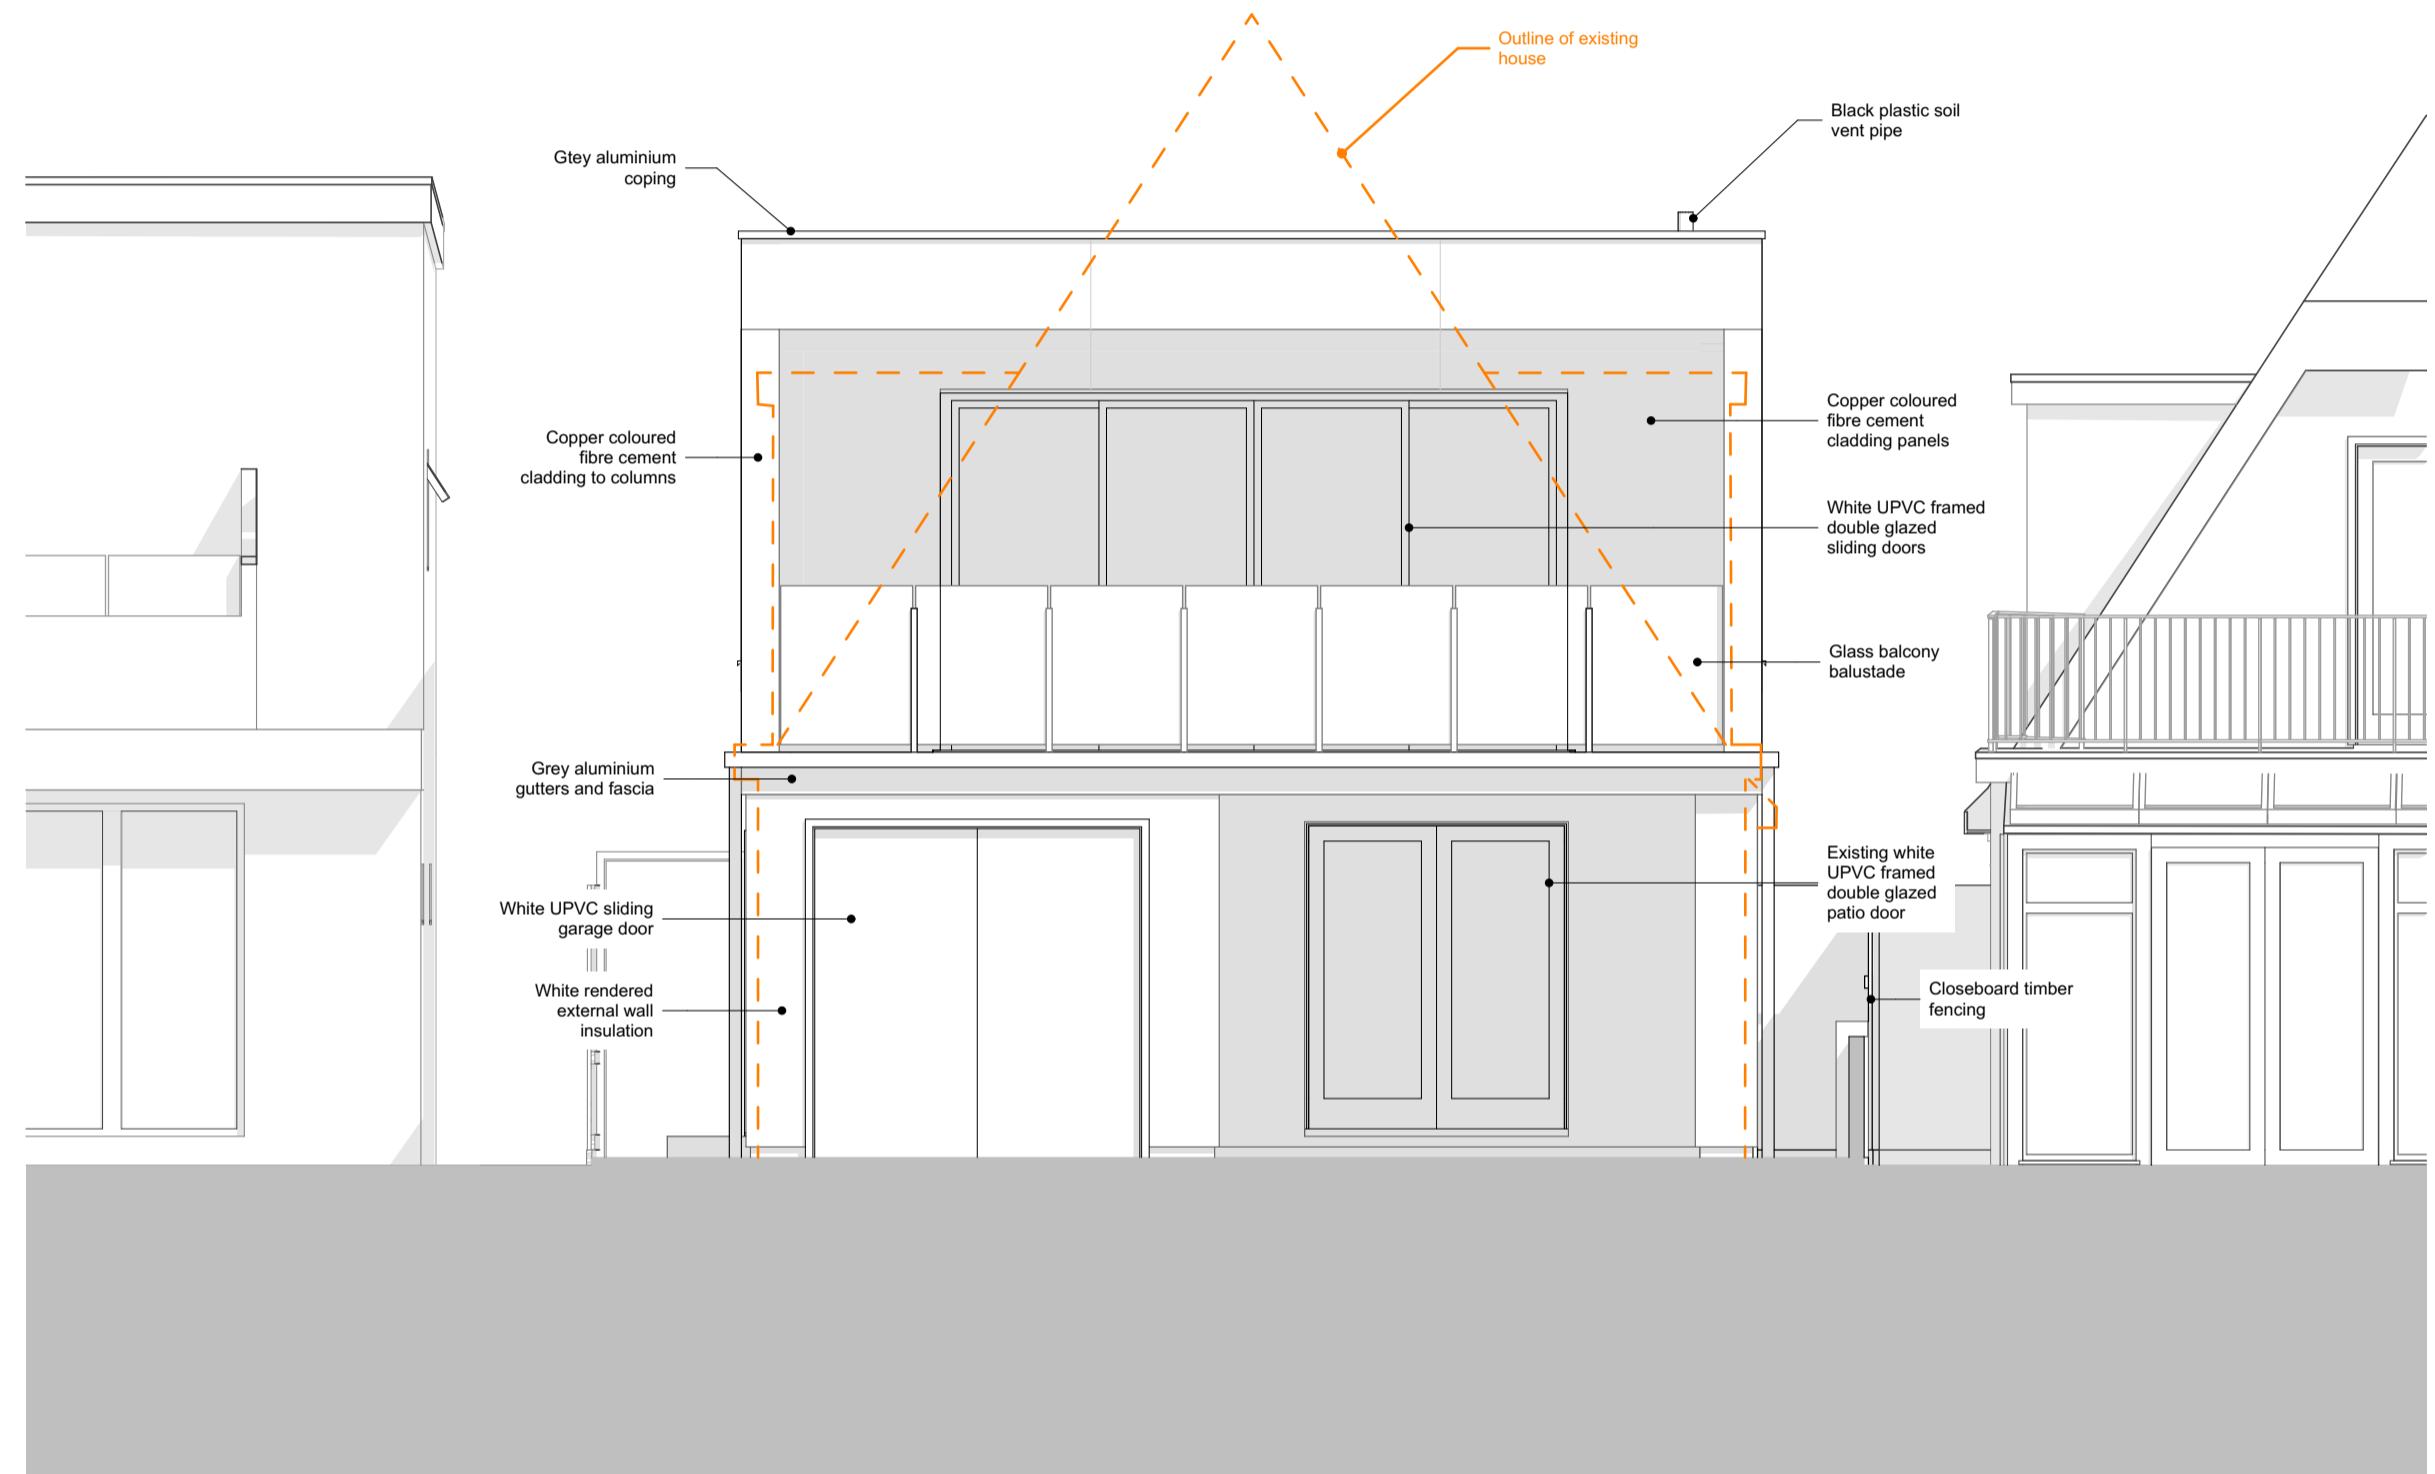

South Elevation

Proposed

A	KR	14.01.26	Rear window obscured up to 1.7m
Rev/0	Trans	Initial	Comment
By	Set	Date	

ecotecture

ECOLOGICAL ARCHITECTURE

01444 416745 info@ecotecture.co.uk

www.ecotecture.co.uk

31 Sussex Road Haywards Heath
West Sussex RH16 4DZ

Client: Mandy & Rodney Tate

Address: 45 Old Fort Road
Shoreham-by-Sea
West Sussex BN43 5RL

Description: Proposed North & South Elevation

Scale: 1:50 Date: 15/01/2026

Drawn: KR Checked: JS

Drawing No: 836/320A



Scale Bar