


Notes
 Do not scale off this drawing except for planning purposes
 Check all dimensions on site before any work commences
 All goods, materials and workmanship must conform to current building regulations, british standards and codes of practice.
 Copyright of this drawing is to be retained by Ecotecture Ltd and must not be reproduced without written consent from the practice.

Drawing to be printed A1

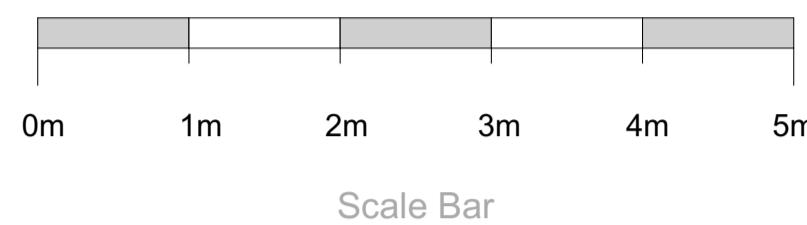

Key

- Existing
- Proposed
- Demolition
- Site Boundary
- MVHR Vertical Ductwork
- MVHR Extract
- MVHR Fresh Air Supply

Proposed

A	Rev0	KR	19/01/26	Rear window opening angle added
	By	Transmitted	Trans	Comment

ecotecture

ECOLOGICAL ARCHITECTURE

01444 416745 info@ecotecture.co.uk
www.ecotecture.co.uk

31 Sussex Road Haywards Heath
 West Sussex RH16 4DZ

Client: Mandy & Rodney Tate

Address: 45 Old Fort Road
 Shoreham-by-Sea
 West Sussex
 BN43 5RL

Description: Proposed First Floor Plan

Scale: 1:50 Date: 19/01/2026
 Drawn: KR Checked: JS

Drawing No: 836/311A

43

47

