
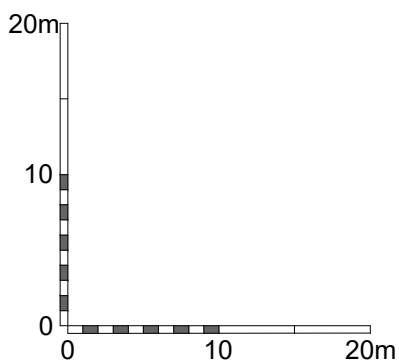


REV.	AMENDMENT	BY:	DATE
------	-----------	-----	------

- Application Site
- EV Charging

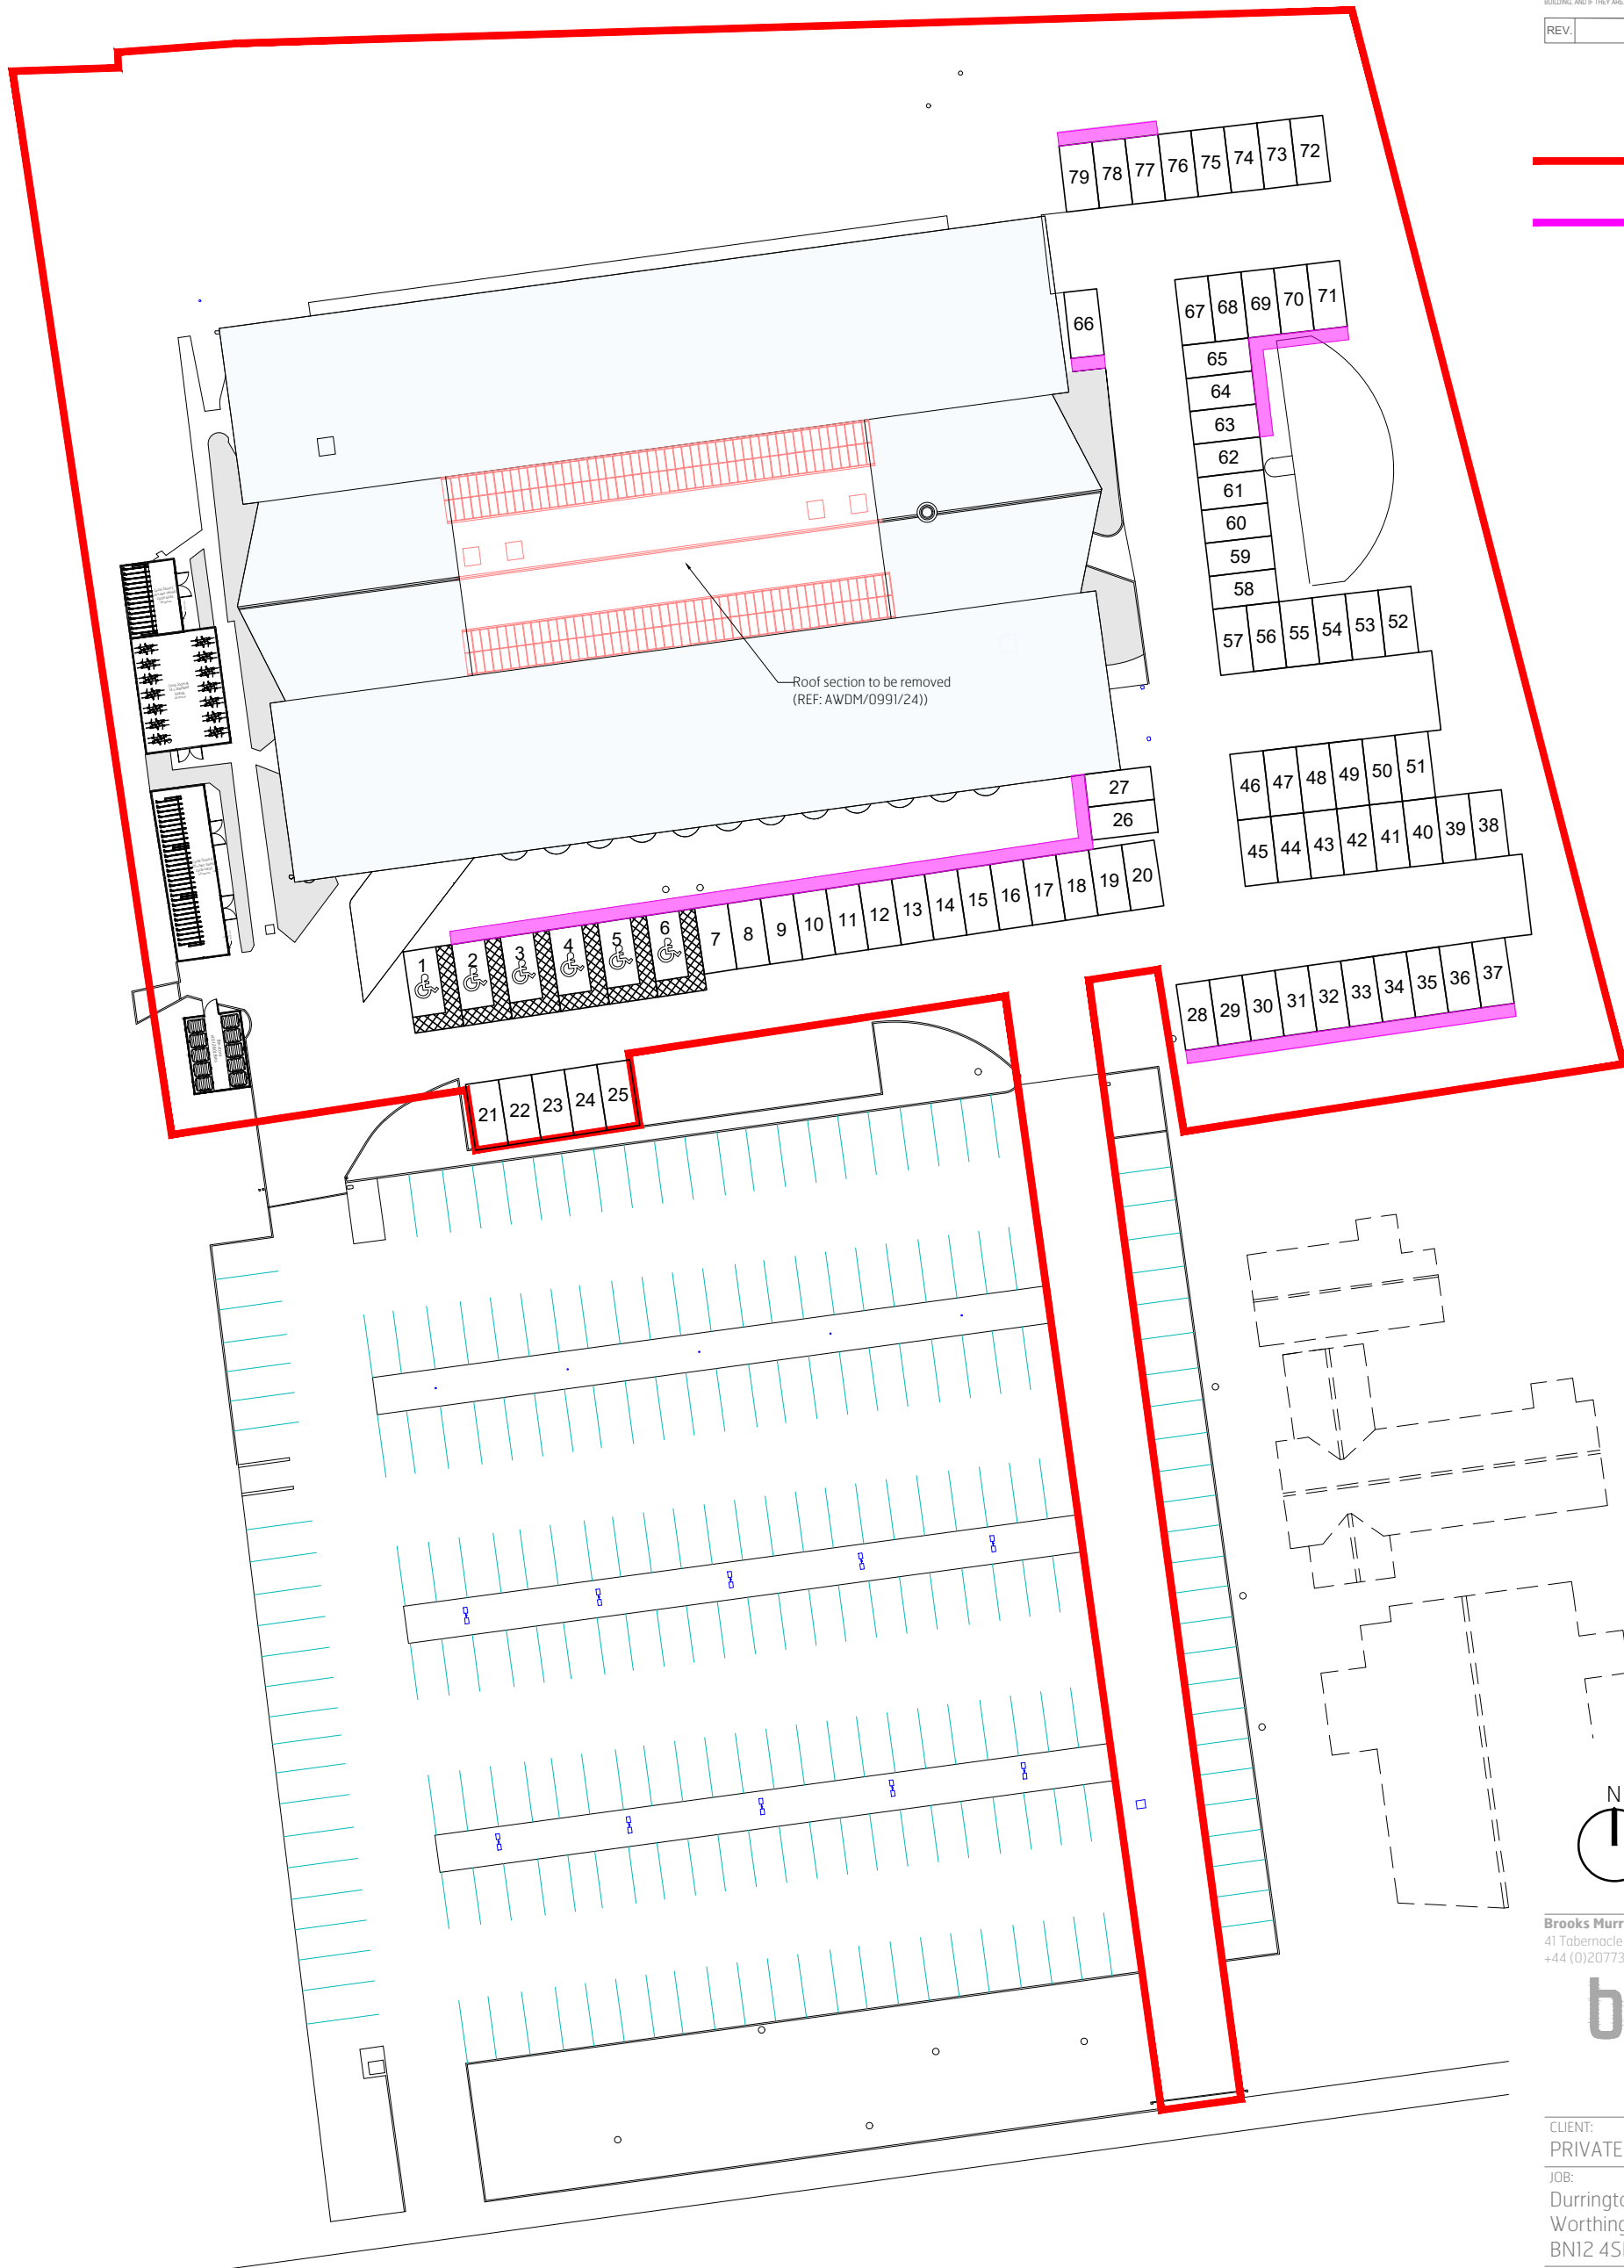

Proposed Site Plan
1:500@A3

Brooks Murray Architects
41 Tabernacle Street, London, EC2A 4AA
+44 (0)2077399955 admin@brooksmurray.com

brooks
murray

CLIENT:	PRIVATE CLIENT
JOB:	Durrington Bridge House Worthing BN12 4SE
DRAWING TITLE:	Proposed Site Plan
SCALE:	1:500 @ A3
DATE:	September 2025
STATUS:	Permitted Development
DRAWING NUMBER:	1367 - 003
REV:	CF
ISSUED BY:	