

GENERAL NOTES


ALL DIMENSIONS TO BE CHECKED ON SITE PRIOR TO COMMENCEMENT OF WORKS - PLEASE REPORT ERRORS OR OMISSIONS TO THE ARCHITECT.

THIS DRAWING HAS BEEN PRODUCED FOR THE PURPOSES OF PLANNING AND BUILDING REGULATIONS APPROVALS ONLY AND IS NOT INTENDED TO BE A FULL WORKING DRAWING.


THIS DRAWING IS TO BE READ IN CONJUNCTION WITH ANY WRITTEN SPECIFICATIONS, SCHEDULES OF WORK AND STRUCTURAL ENGINEERS DETAILS AS APPROPRIATE.

THIS DRAWING IS THE COPYRIGHT OF PUMP HOUSE DESIGNS AND ANY FURTHER REPRODUCTION OF THE PLAN IS NOT PERMITTED WITHOUT OBTAINING PRIOR CONSENT.


© CROWN COPYRIGHT 2025 - LICENCE NO. 100032237

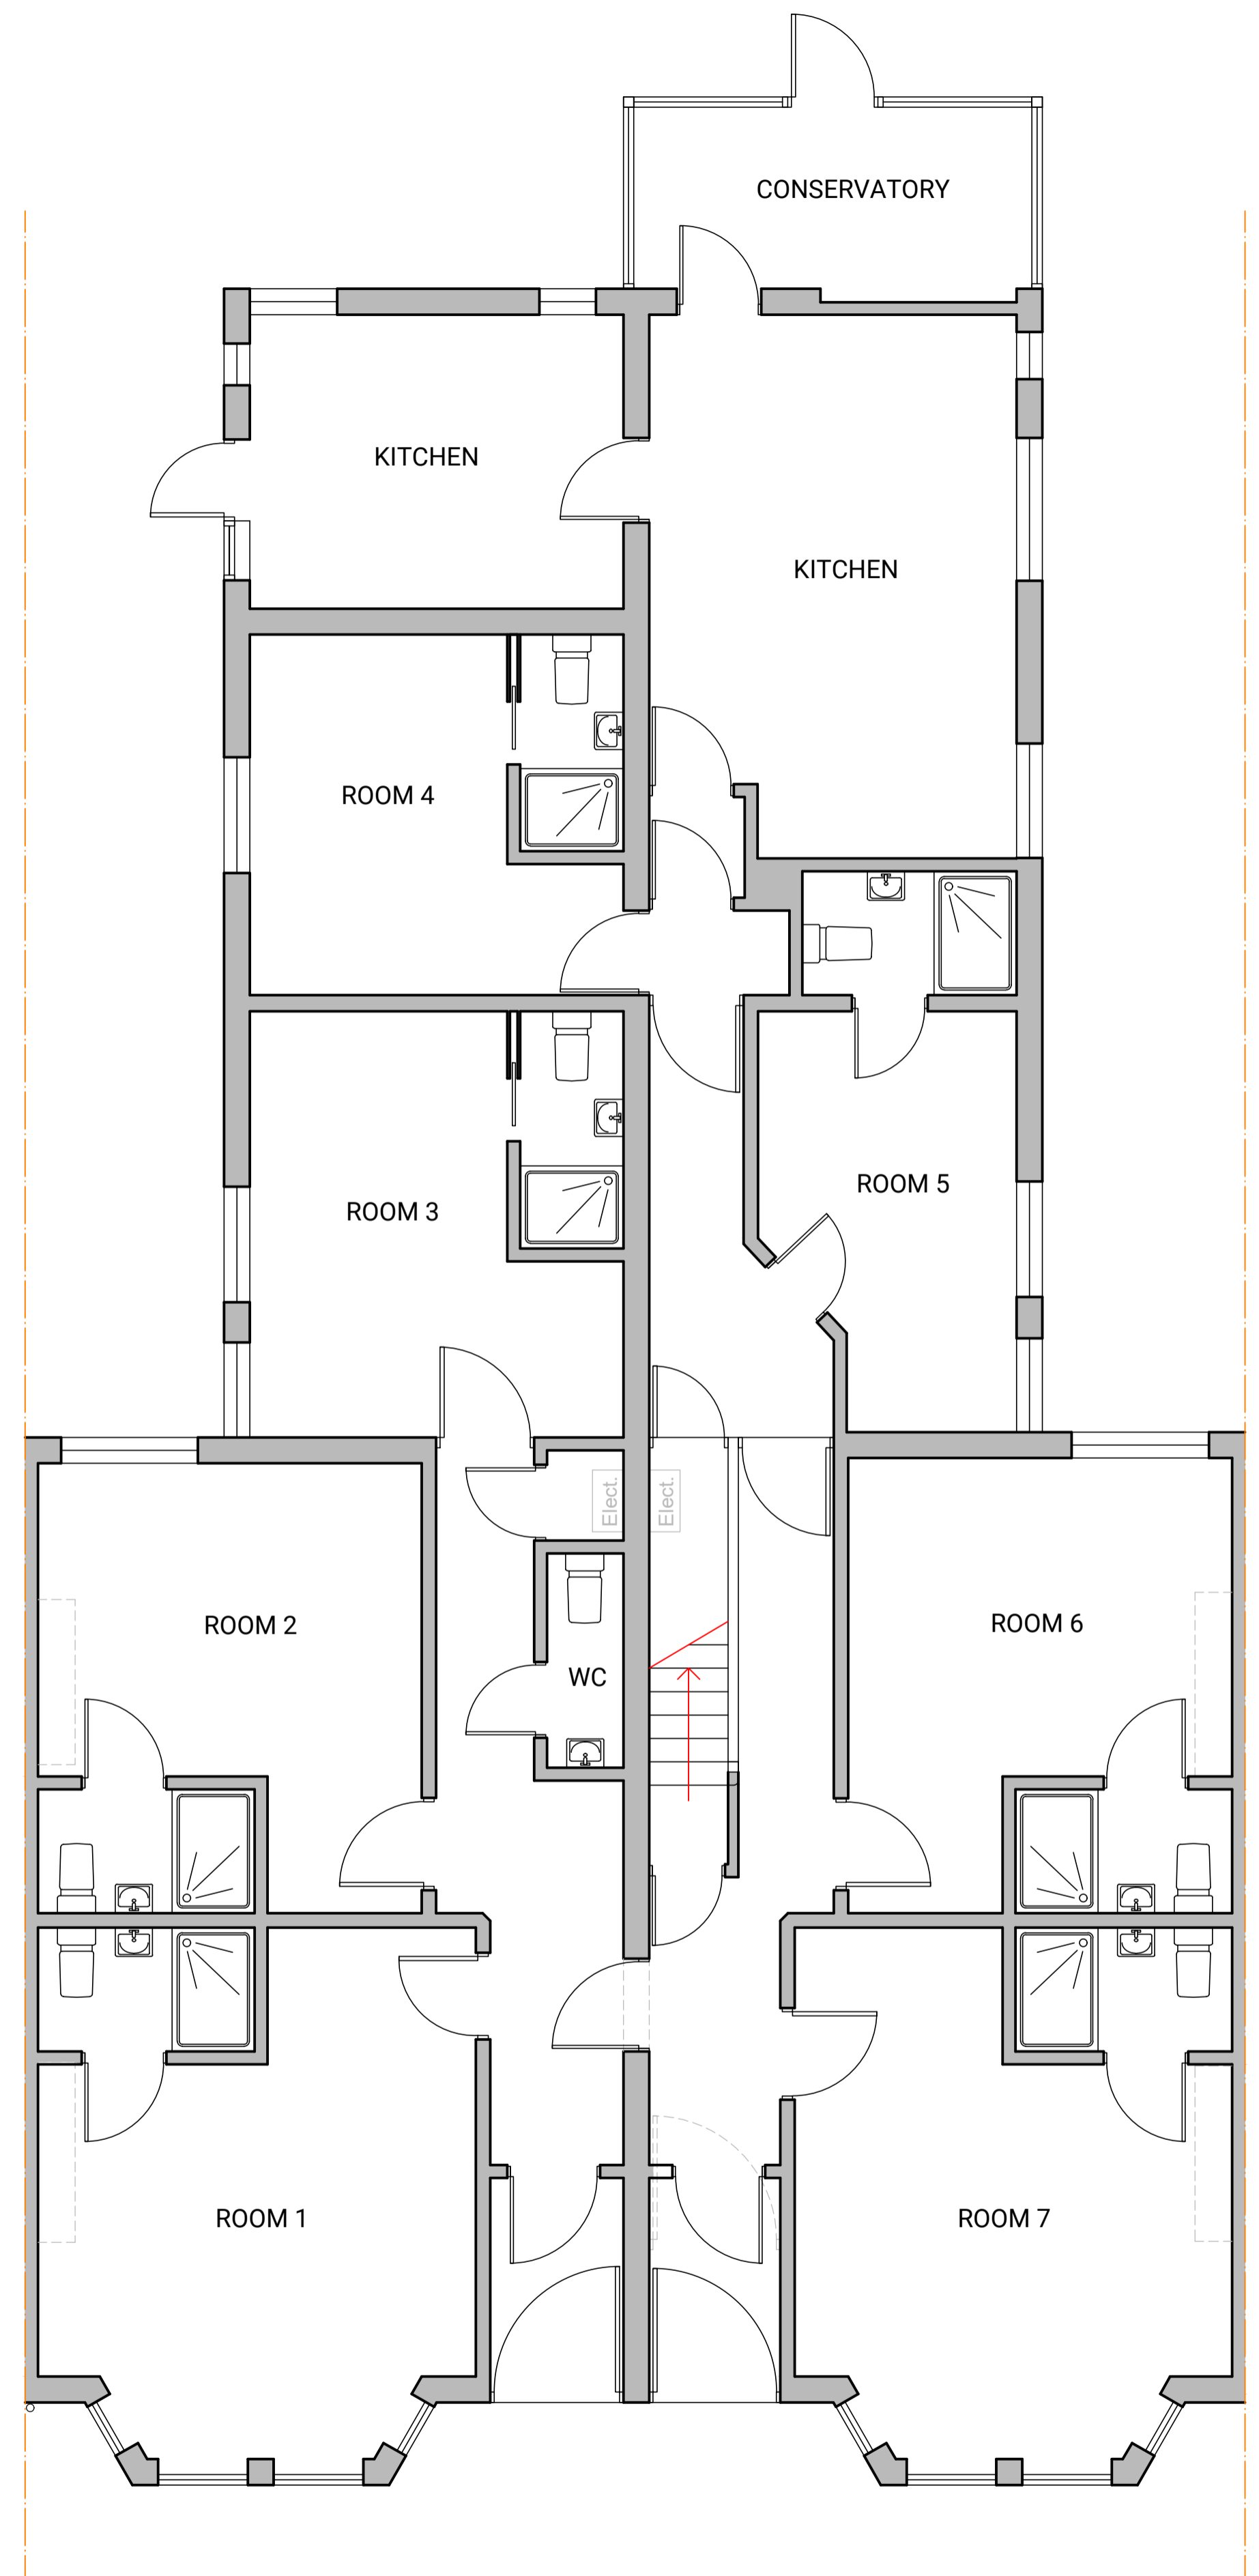

GROUND FLOOR PLAN

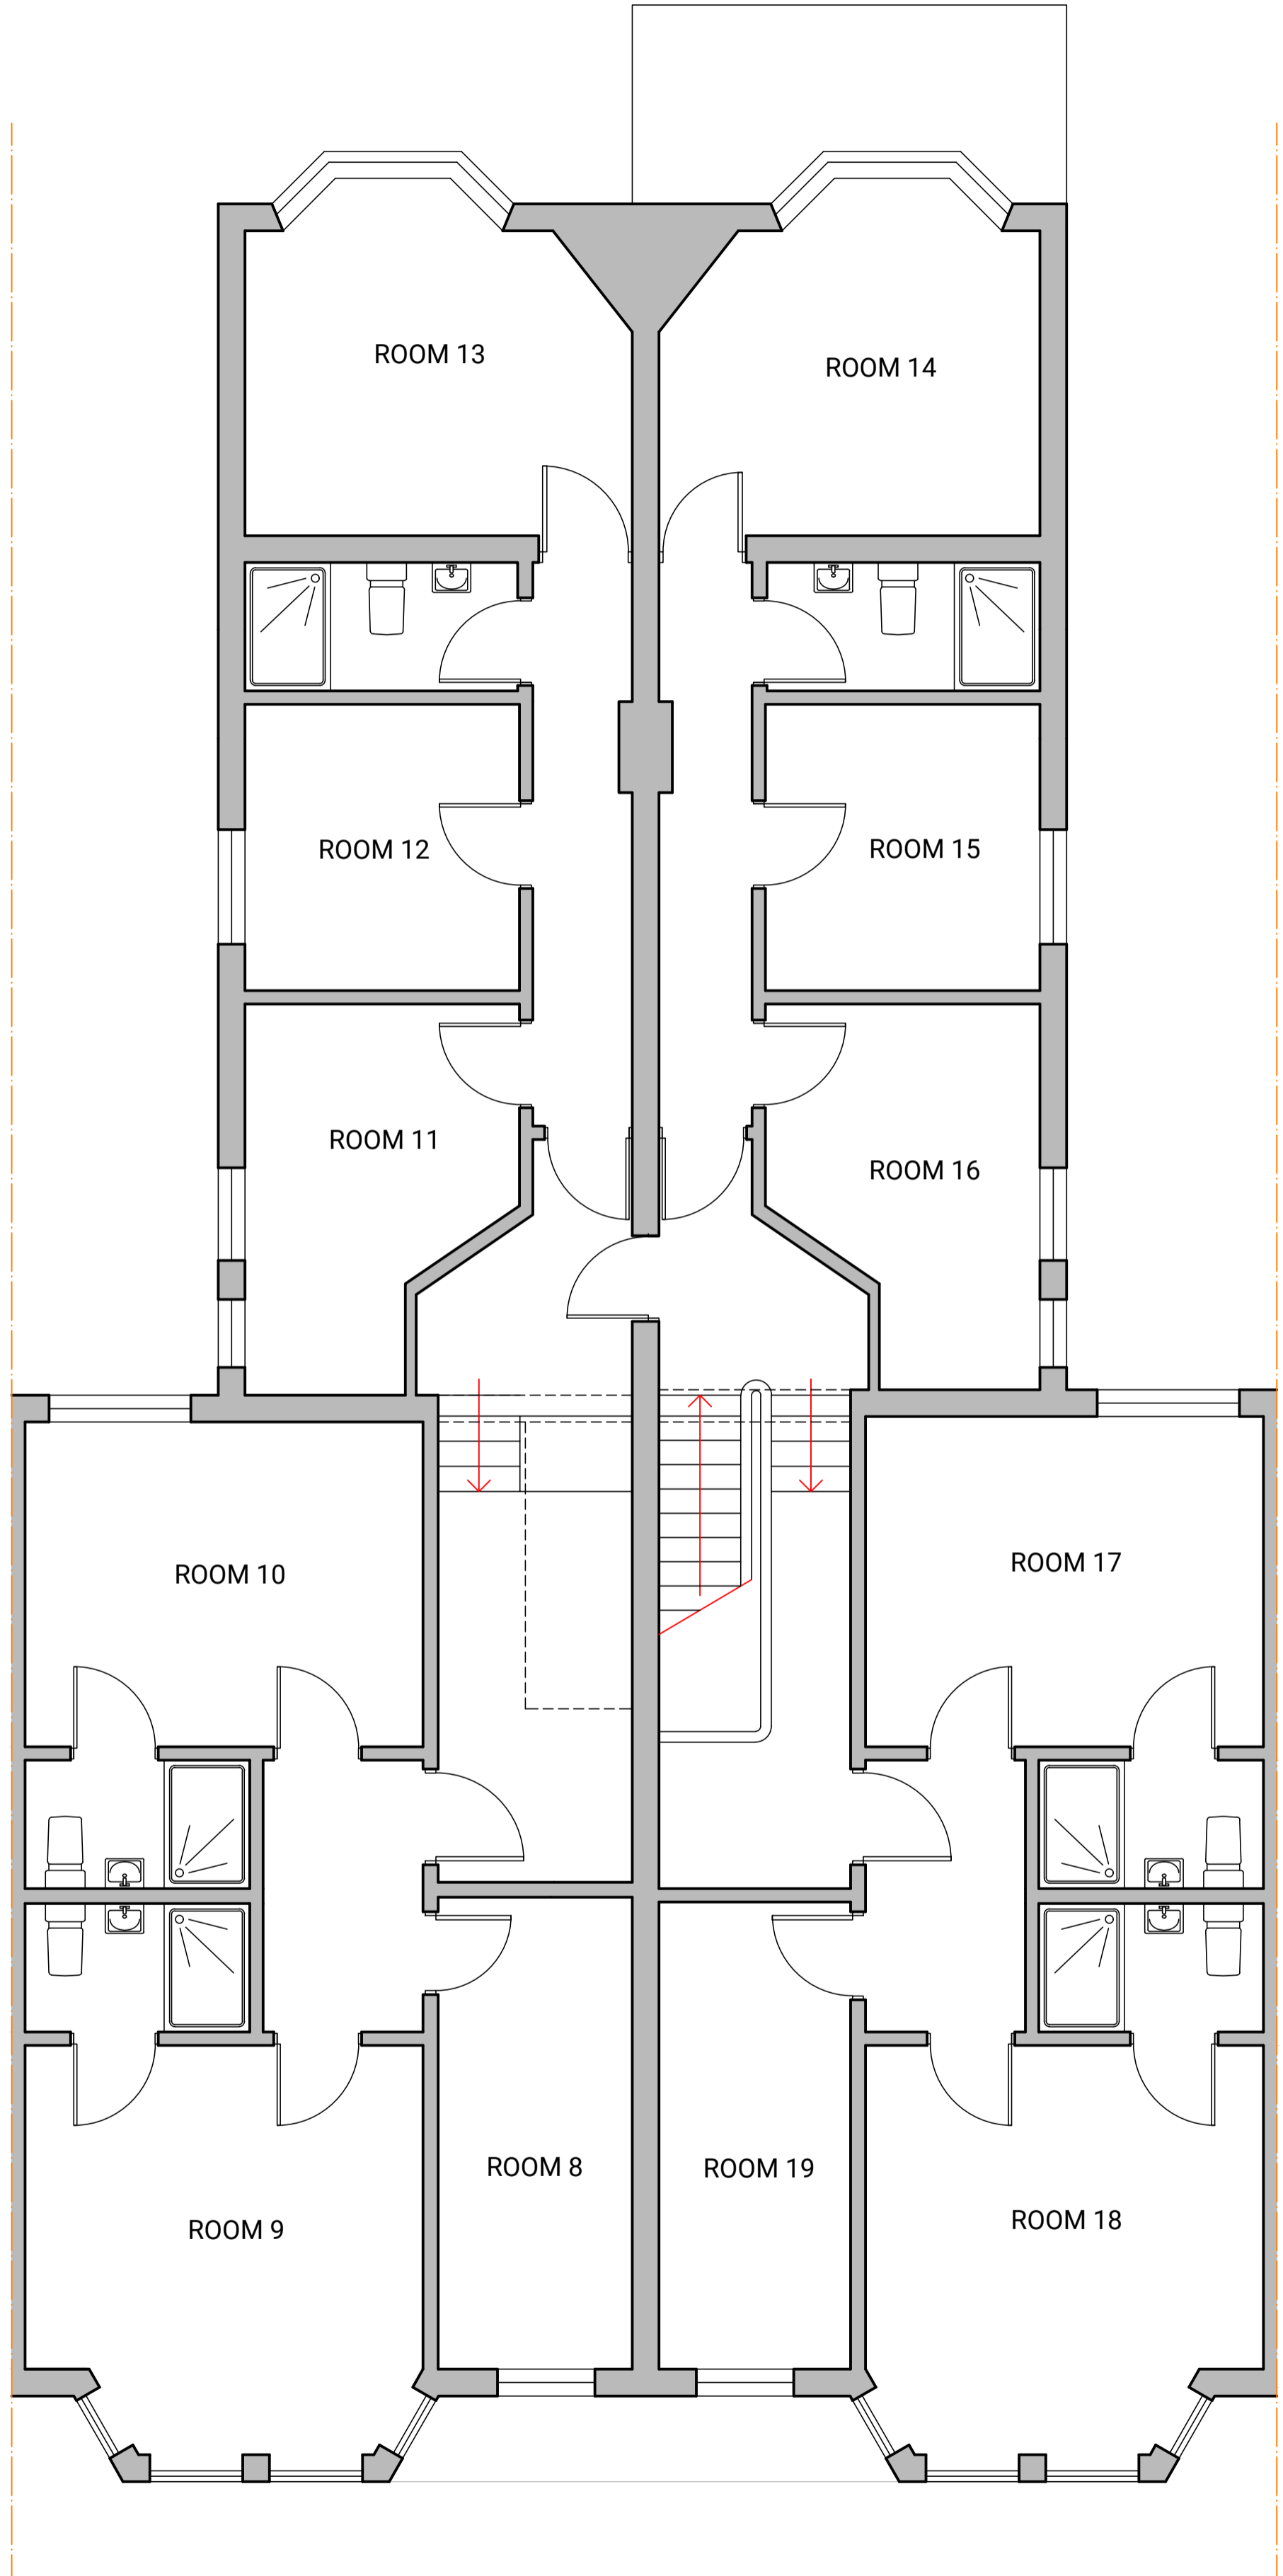

FIRST FLOOR PLAN

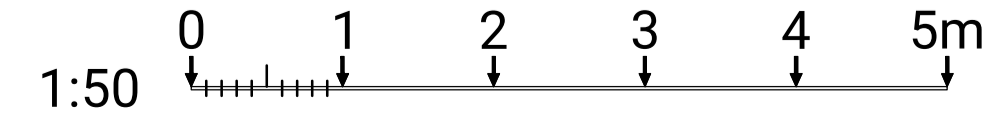

REV	DESCRIPTION	BY	DATE

PUMPHOUSE DESIGNS
 Architectural & Interior Design Consultants

01424 871120 | info@pumphousedesigns.co.uk

CLIENT
 CASTLE ACCOMMODATION LTD

PROJECT
 179-181 BRIGHTON ROAD
 WORTHING
 WEST SUSSEX
 BN11 2EX

DRAWING
 EXISTING GROUND & FIRST FLOOR PLANS

FIRST ISSUE: 02.04.2025 | DRAWN BY: SMG | SCALE @ A1: 1:50

DRAWING NO:
8307 / EX / 1