

GENERAL NOTES



ALL DIMENSIONS TO BE CHECKED ON SITE PRIOR TO COMMENCEMENT OF WORKS - PLEASE REPORT ERRORS OR OMISSIONS TO THE ARCHITECT.

THIS DRAWING HAS BEEN PRODUCED FOR THE PURPOSES OF PLANNING AND BUILDING REGULATIONS APPROVALS ONLY AND IS NOT INTENDED TO BE A FULL WORKING DRAWING.


THIS DRAWING IS TO BE READ IN CONJUNCTION WITH ANY WRITTEN SPECIFICATIONS, SCHEDULES OF WORK AND STRUCTURAL ENGINEERS DETAILS AS APPROPRIATE.

THIS DRAWING IS THE COPYRIGHT OF PUMP HOUSE DESIGNS AND ANY FURTHER REPRODUCTION OF THE PLAN IS NOT PERMITTED WITHOUT OBTAINING PRIOR CONSENT.


© CROWN COPYRIGHT 2025 - LICENCE NO. 100032237

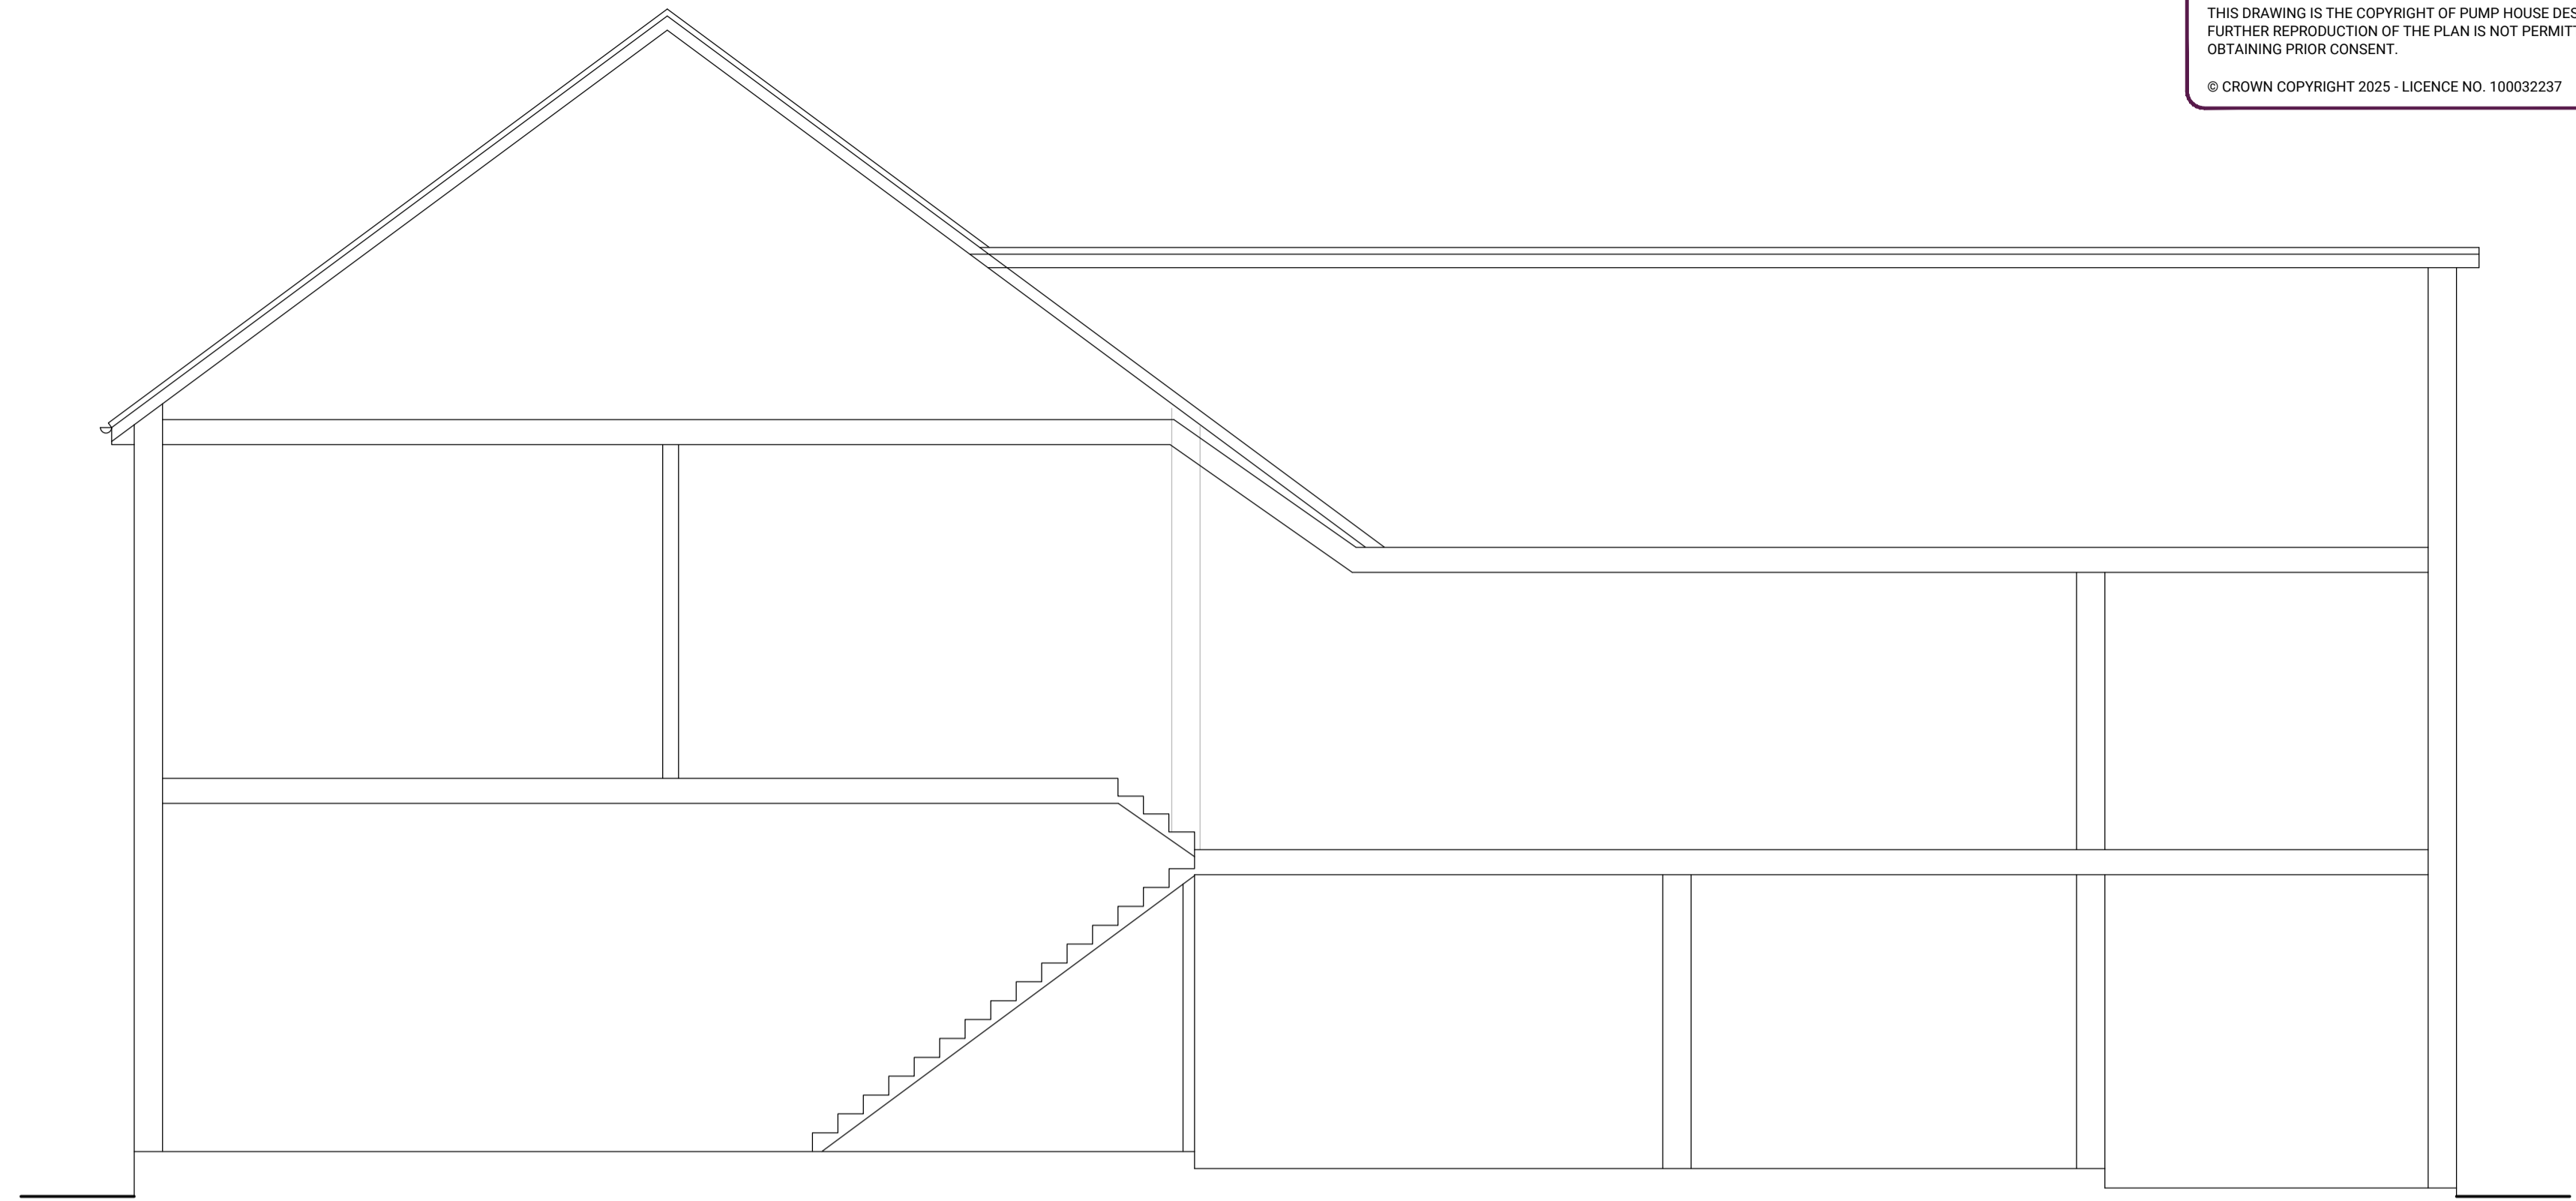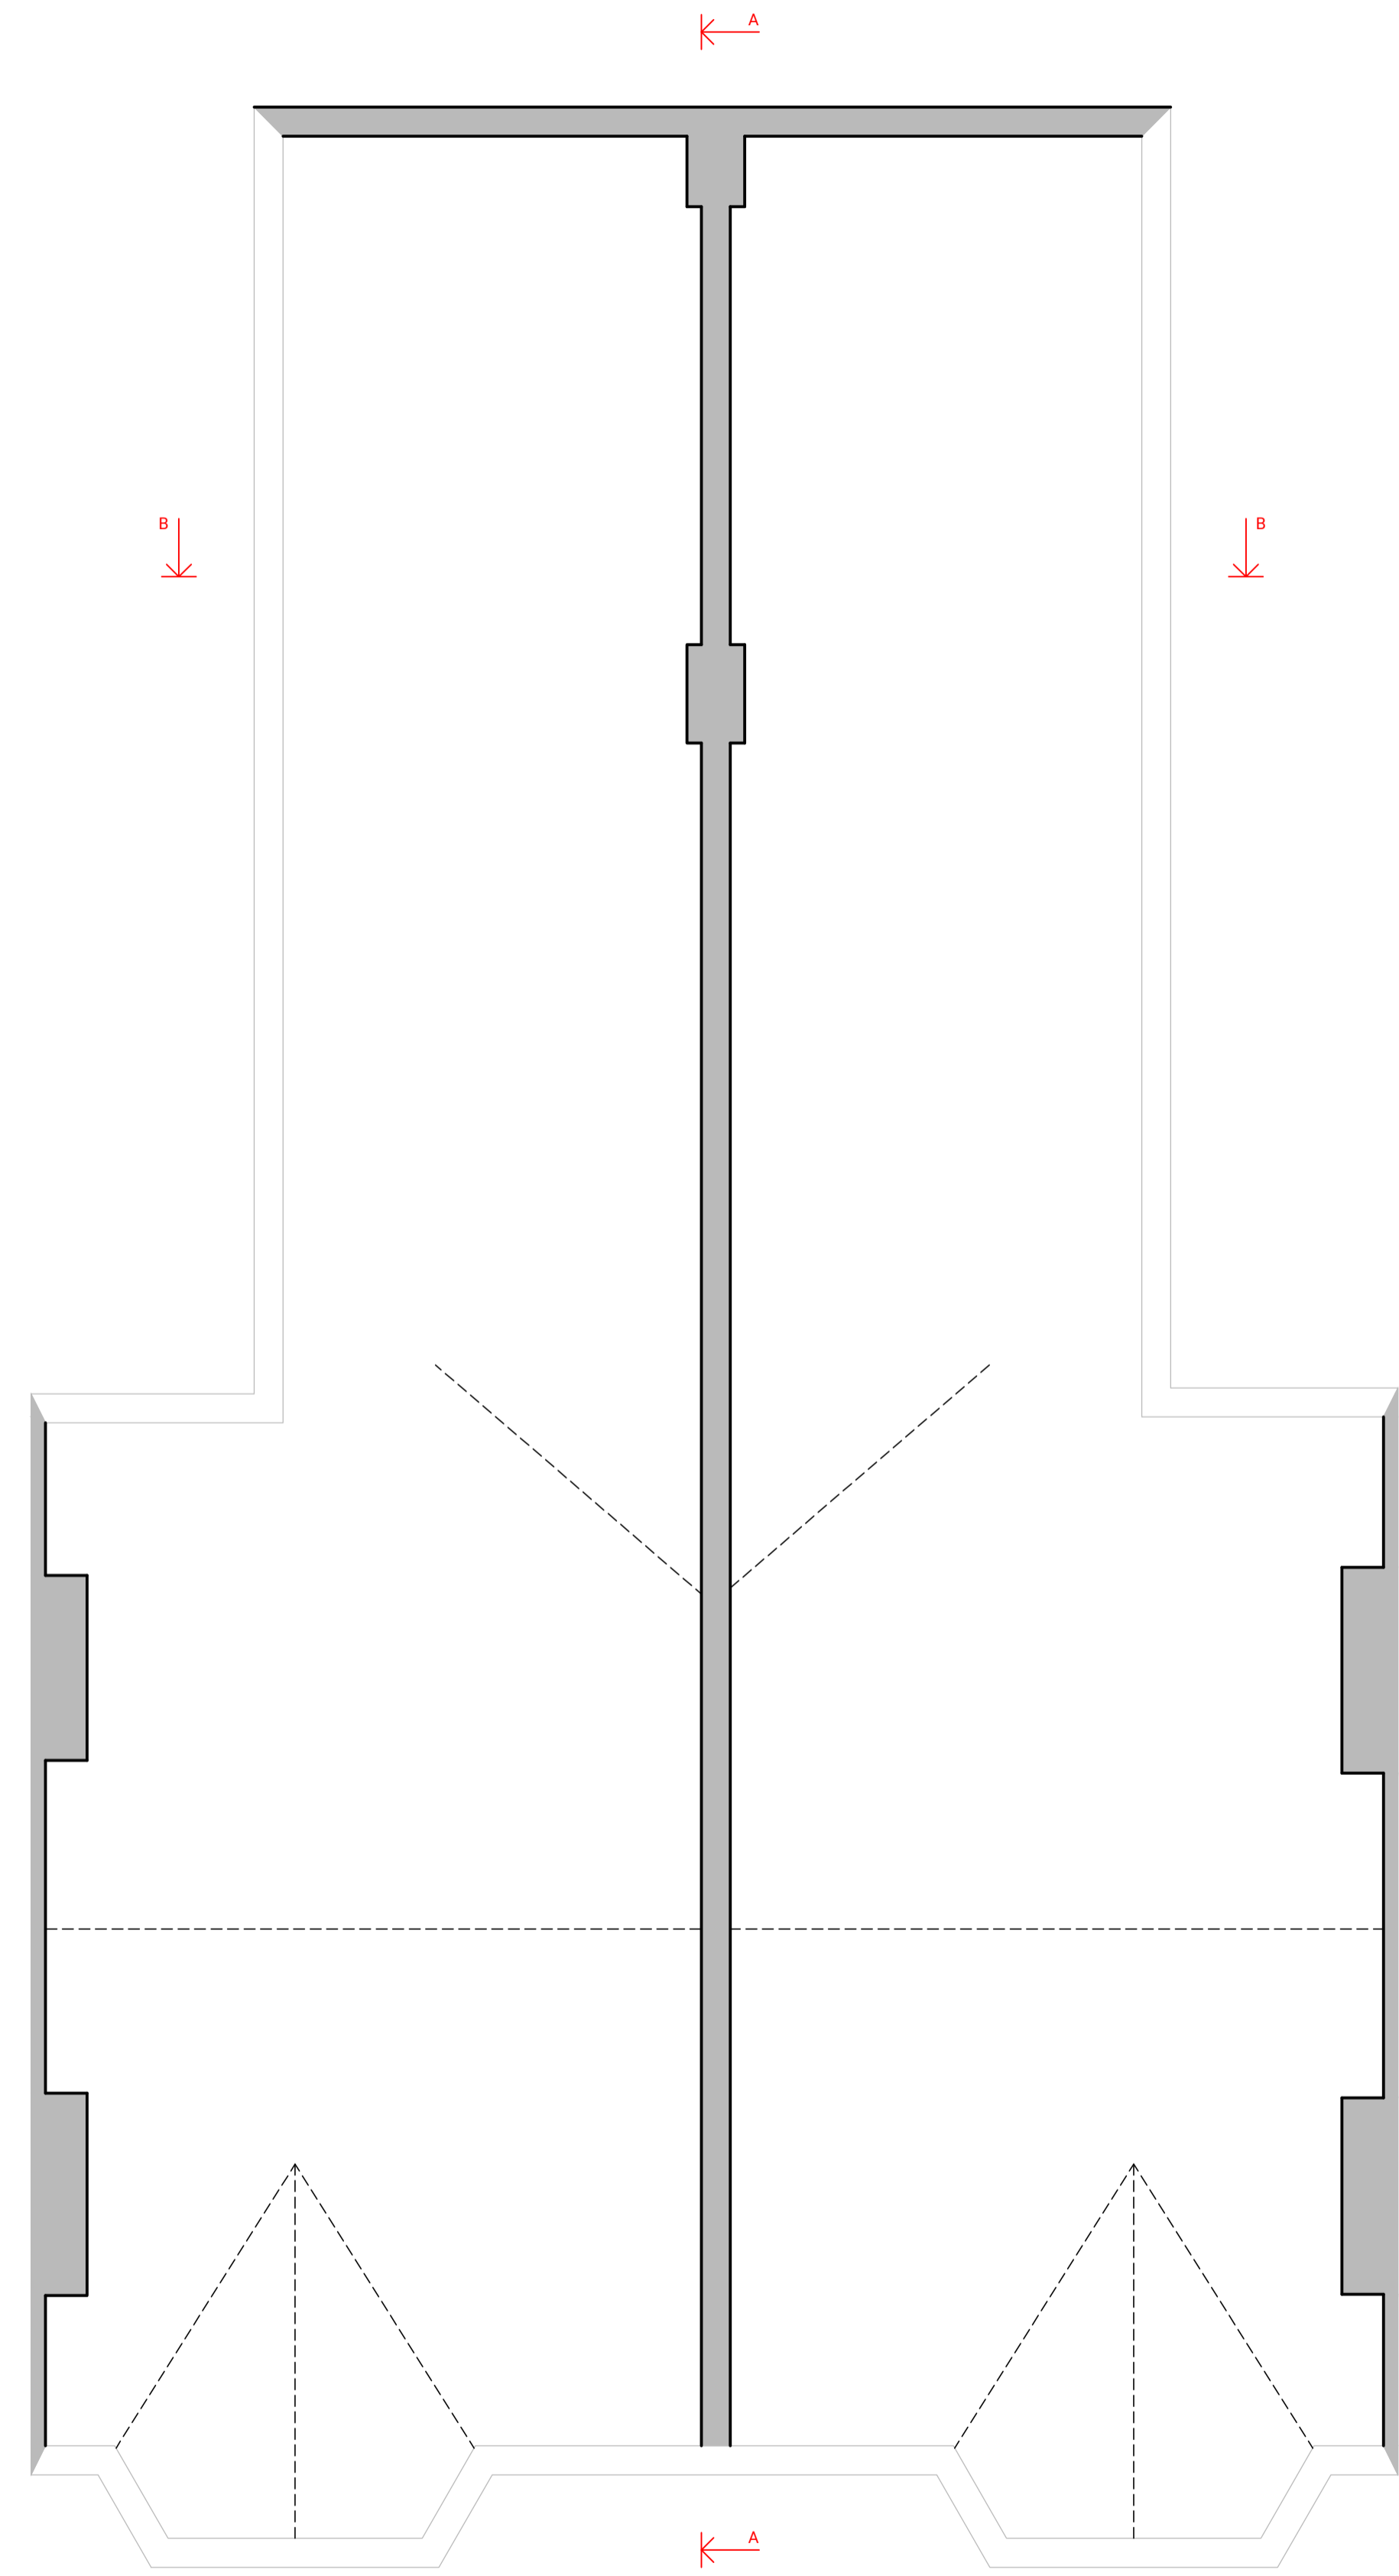

SECTION A - A

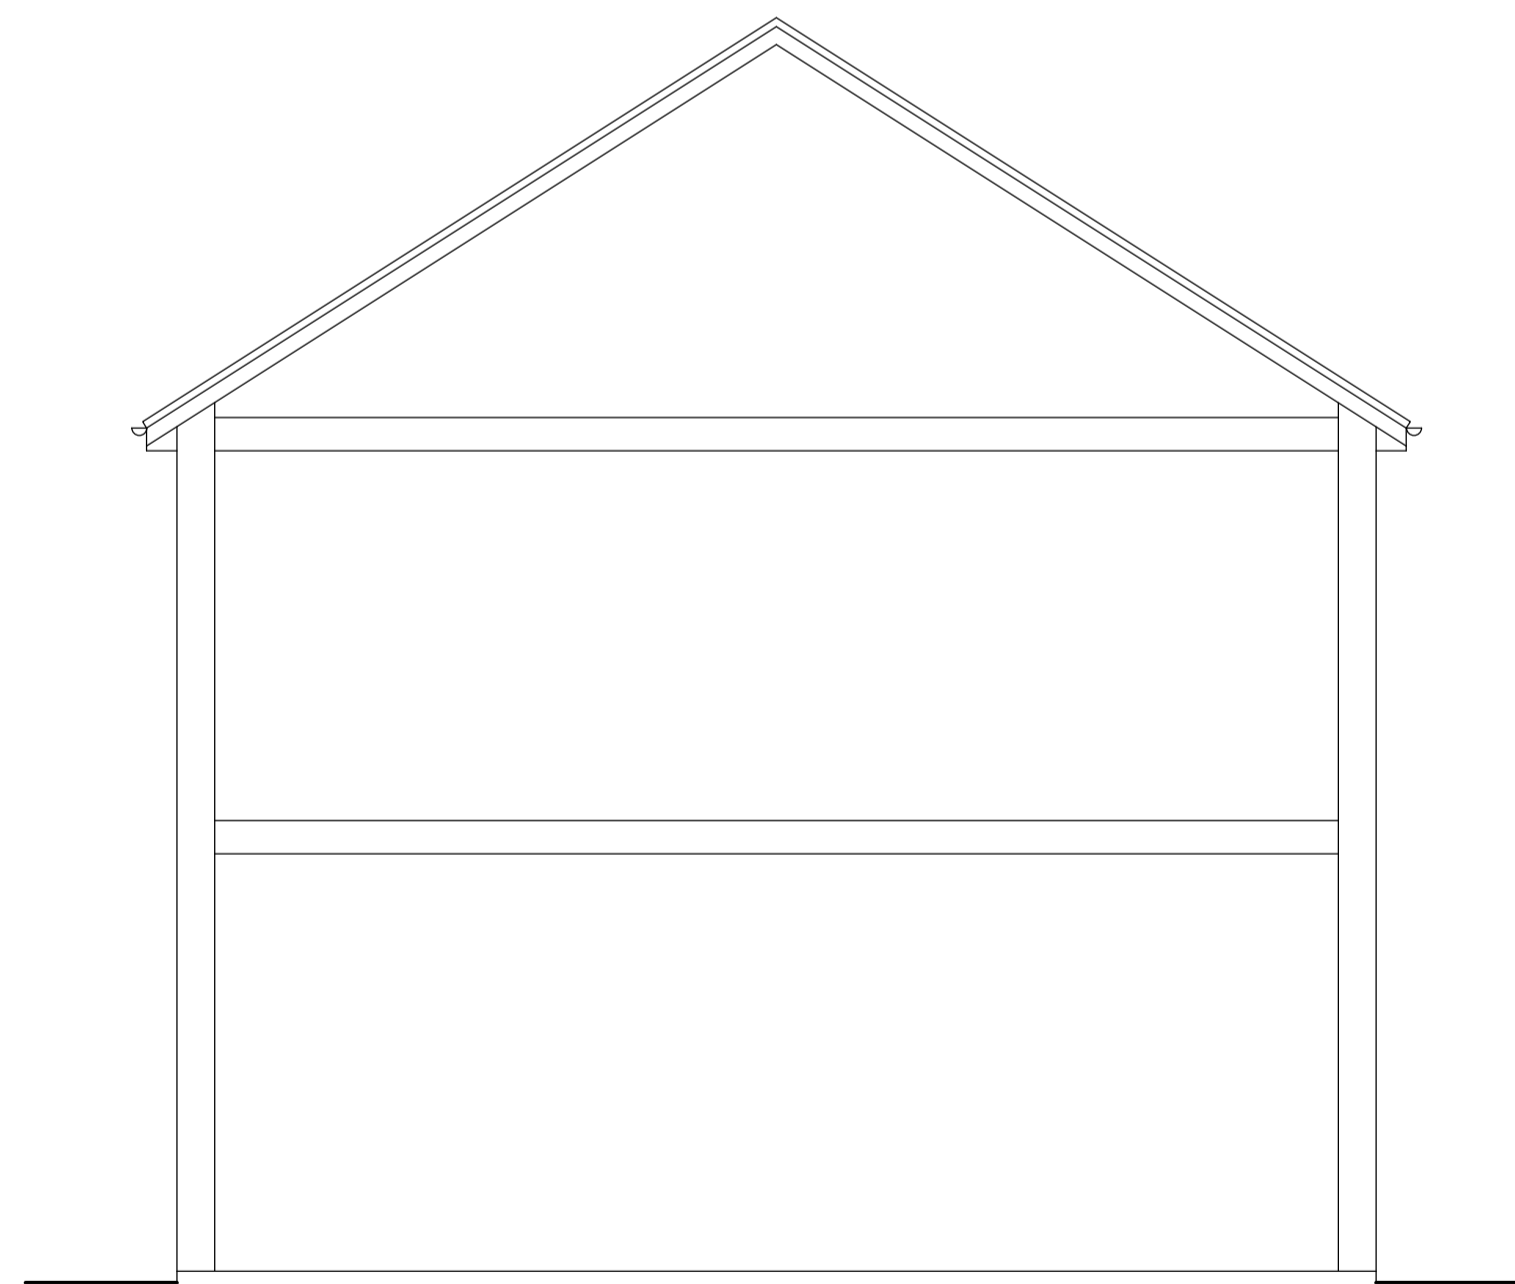

SECTION B - B

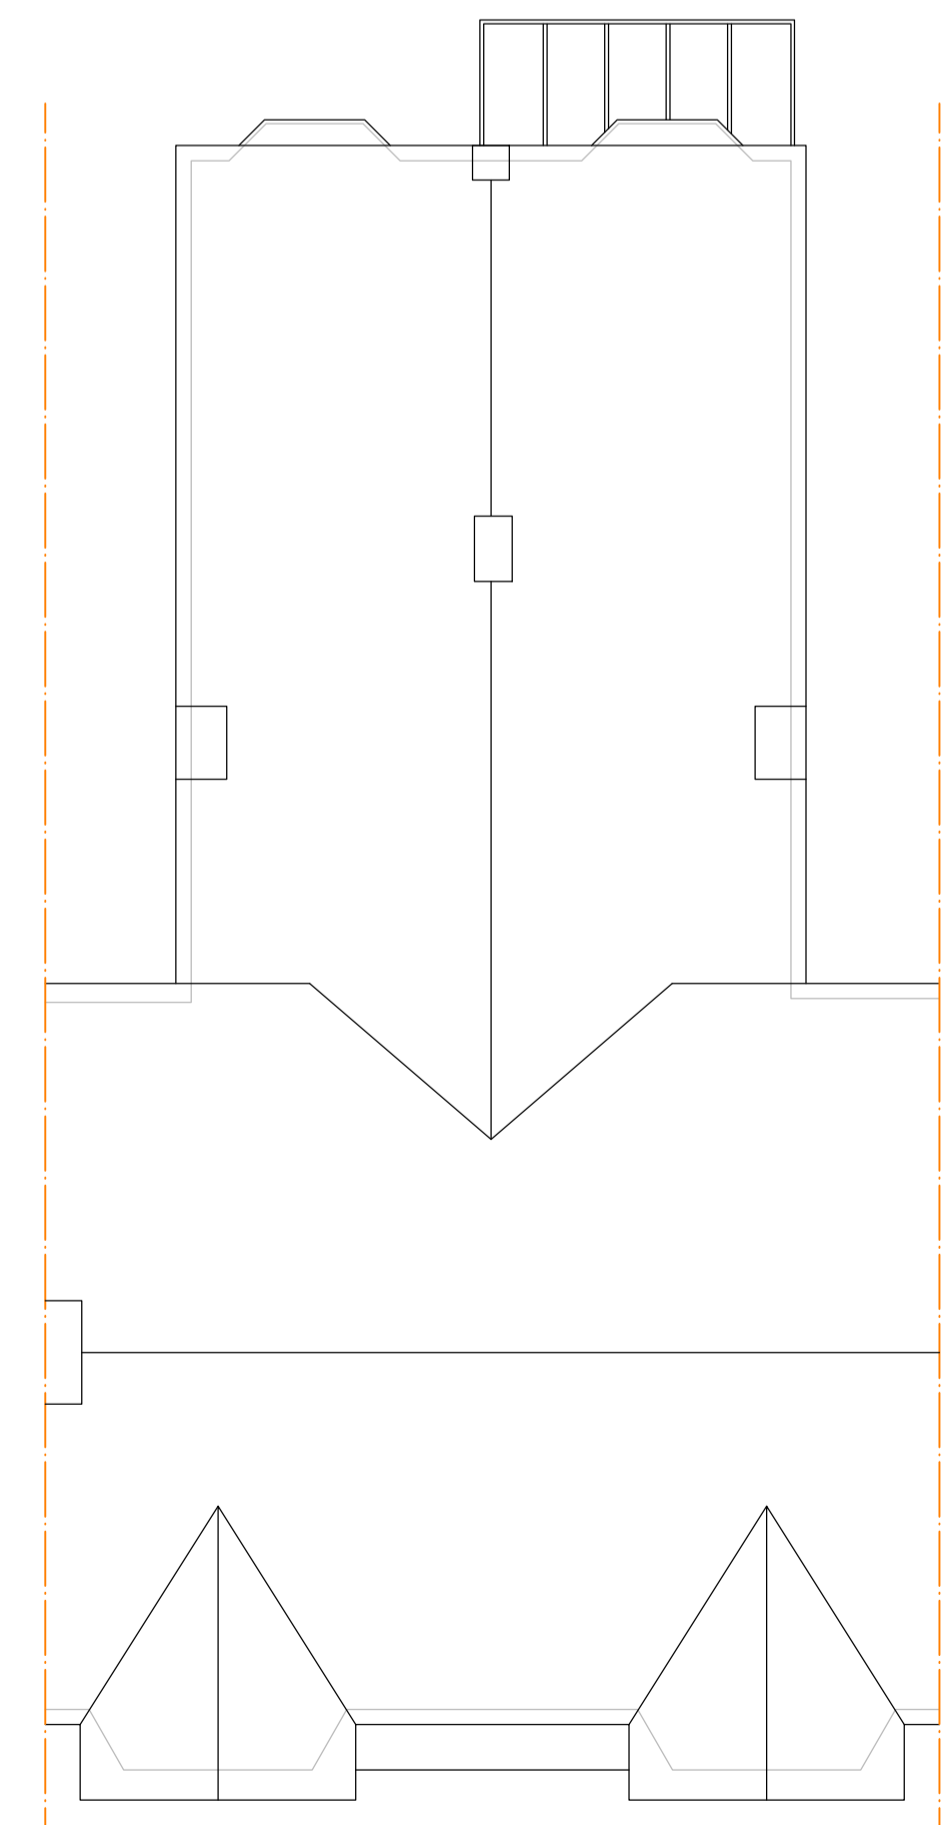

ROOF PLAN
1:100

LOFT PLAN
1:50

| REV | DESCRIPTION | BY | DATE |
|-----|-------------|----|------|
| | | | |

PUMPHOUSE DESIGNS
Architectural & Interior Design Consultants

01424 871120 | info@pumphousedesigns.co.uk

CLIENT
CASTLE ACCOMMODATION LTD

PROJECT
179-181 BRIGHTON ROAD
WORTHING
WEST SUSSEX
BN11 2EX

DRAWING
EXISTING SECOND FLOOR PLAN & SECTIONS

FIRST ISSUE 02.04.2025 | DRAWN BY SMG | SCALE @ A1 1:50 & 1:100

DRAWING NO.
8307 / EX / 2