

Notes:

1. THE COPYRIGHT OF THIS DRAWING IS VESTED IN ARCHEVOLVE AND IT MAY NOT BE REPRODUCED IN WHOLE OR PART OR USED FOR THE MANUFACTURE OF ANY ARTICLE WITHOUT THE EXPRESS PERMISSION OF THE COPYRIGHT HOLDERS.


2. WORK TO FIGURED DIMENSIONS ONLY.

3. THIS DRAWING IS TO BE READ IN CONJUNCTION WITH ALL RELEVANT ARCHITECT'S, SERVICE ENGINEER'S AND ARCHEVOLVE AND SPECIFICATIONS.



Proposed Front Elevation (East)

1 : 50

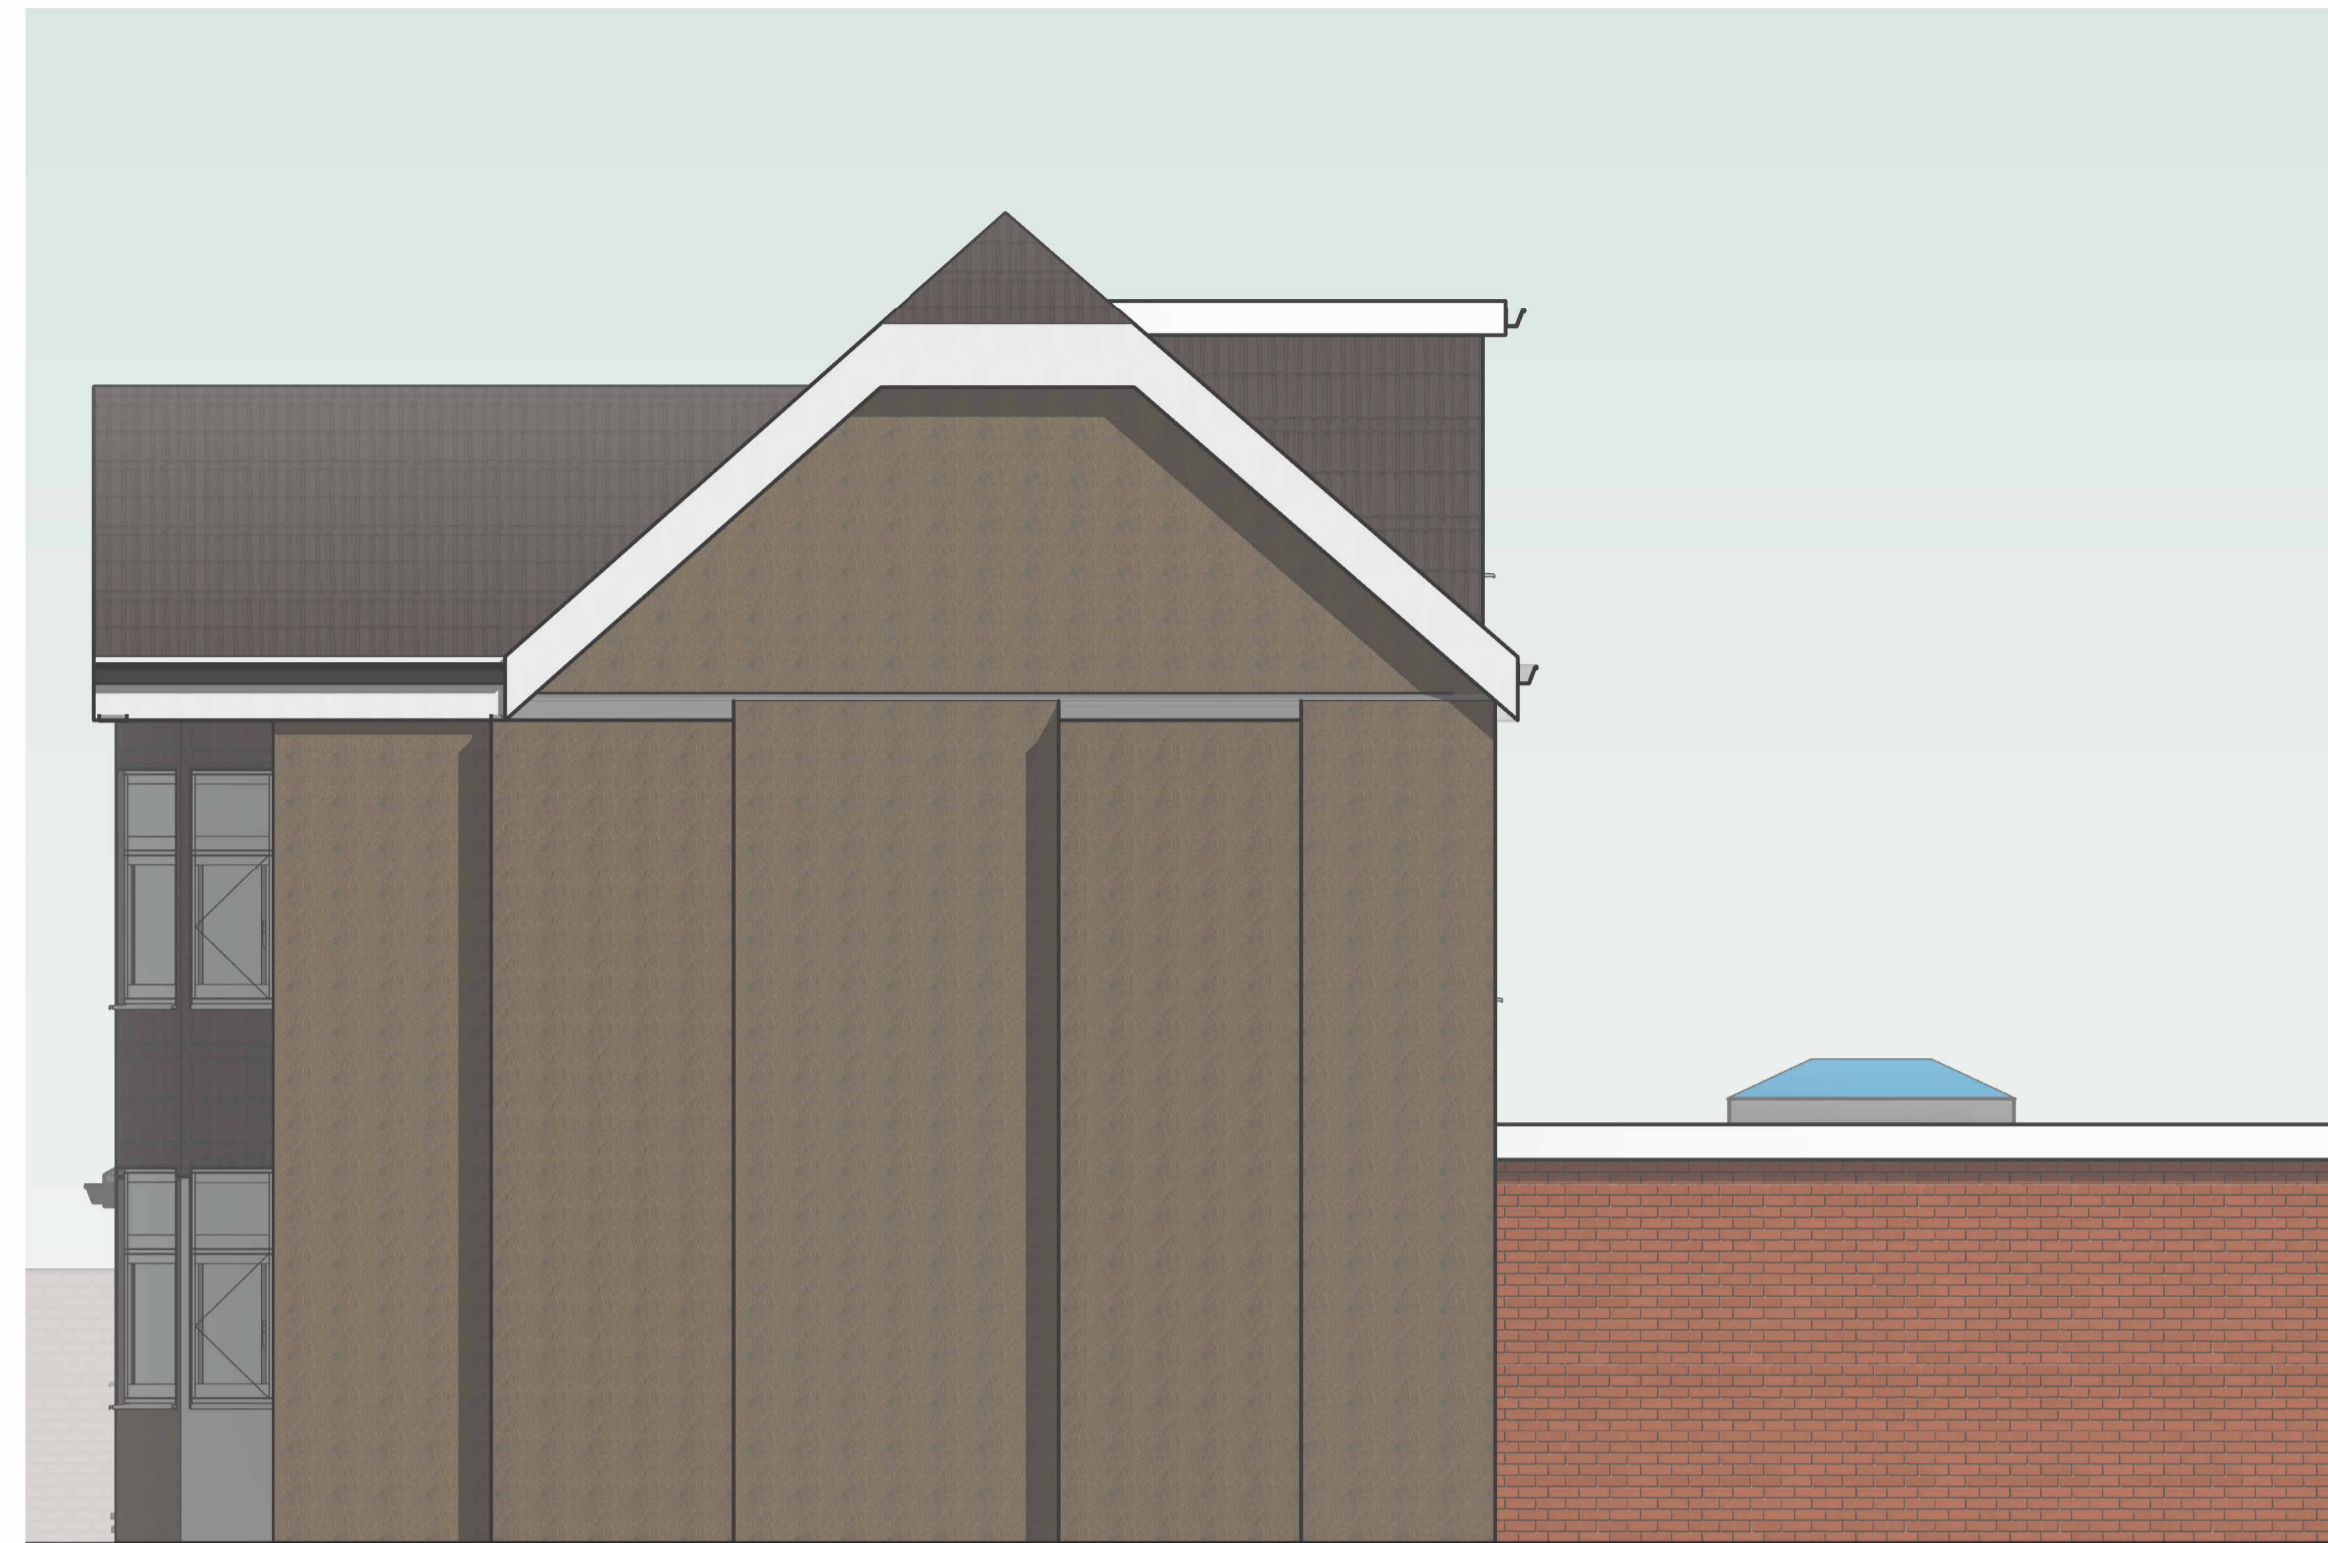


Proposed Side Elevation (North)

1 : 50



Proposed Rear Elevation (West)

1 : 50

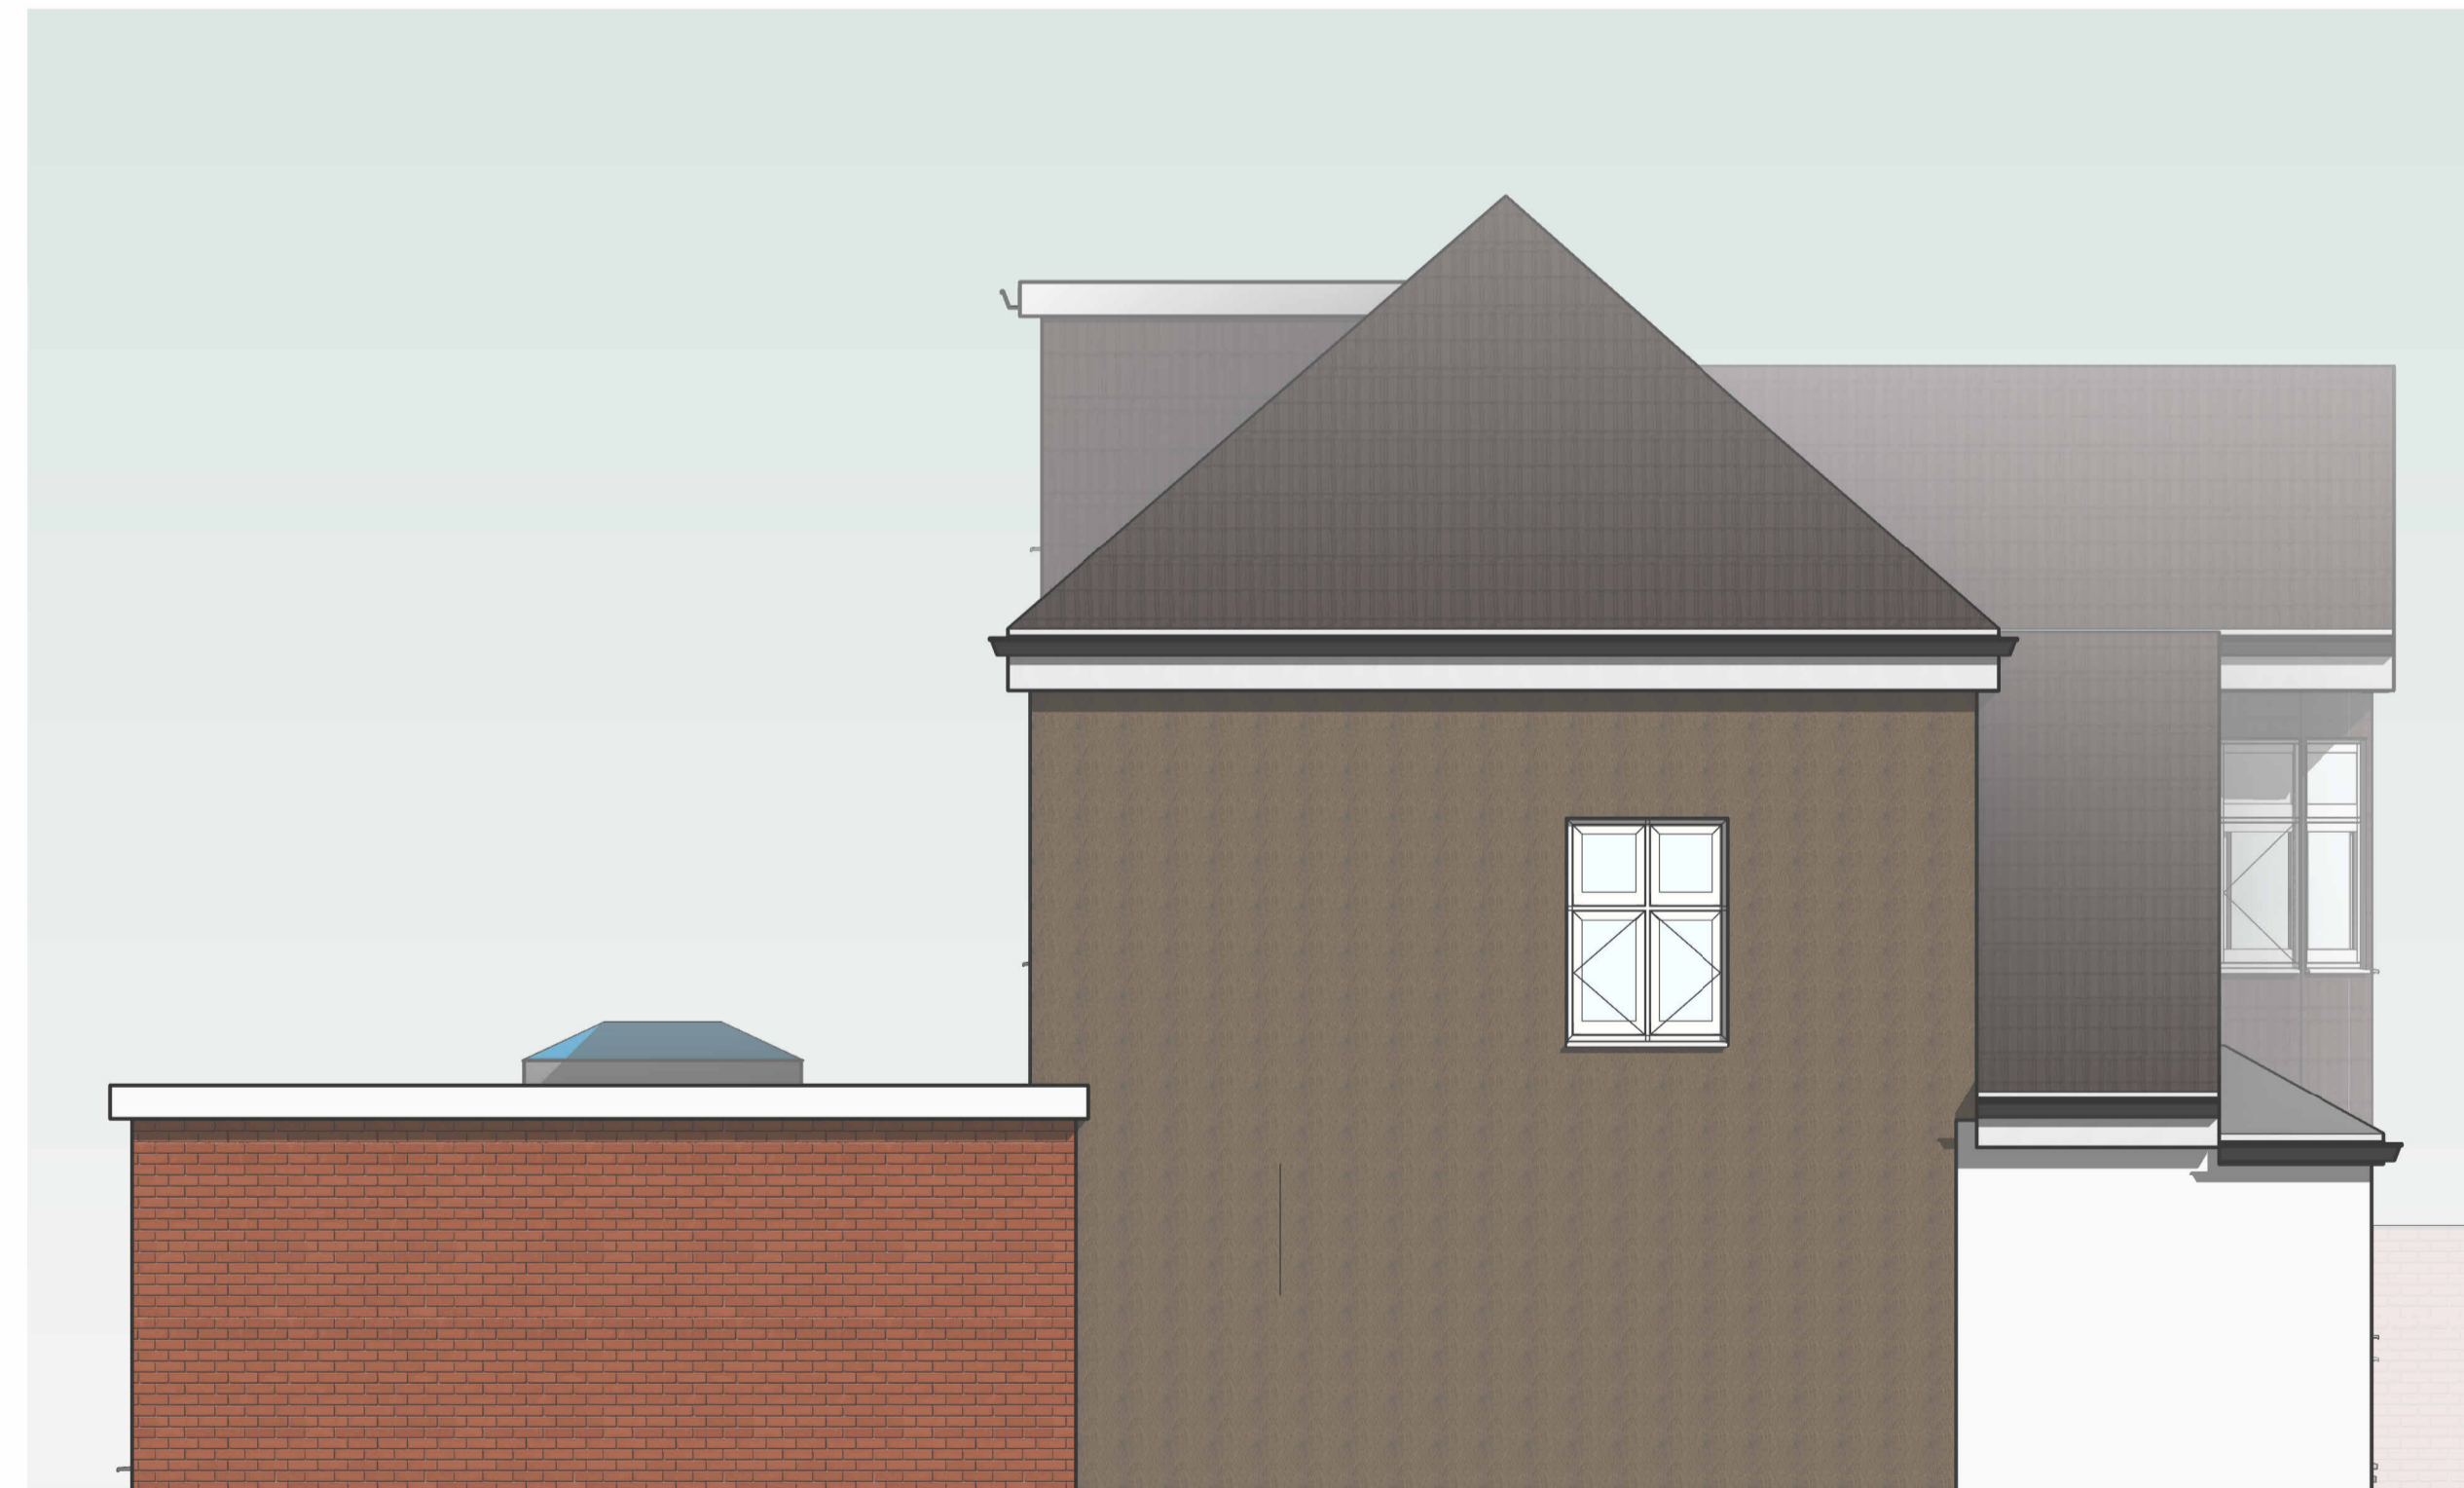

Proposed Side Elevation (South)

1 : 50

Rev_A	Updated Plans with Comments from Planners		21/04/26
-------	---	--	----------

Revision Number	Revision Description	Issued by	Revision Date
-----------------	----------------------	-----------	---------------

DATE:	STATUS:	SHEET SIZE:
07/19/25	PLANNING ISSUE	A1

SCALE:	DRAWN:	CHECKED:
1 : 50	AP	

CLIENT: Mr R Bennett
213 Findon Road
Worthing
BN14 0EP

SITE ADDRESS:

DRAWING: **Single Storey Rear & Part Loft Extension**
TITLE: **Proposed Elevations**

REVISION: Rev_A
DRAWING NO: ARC/100/25/04
PROJECT NO: 213FindonRd



ARCHEVOLVE

✉ // design @archevolve.co.uk

🌐 // www. archevolve.co.uk

☎ // 01798 879894

