




Proposed West Front Elevation  
1 : 50

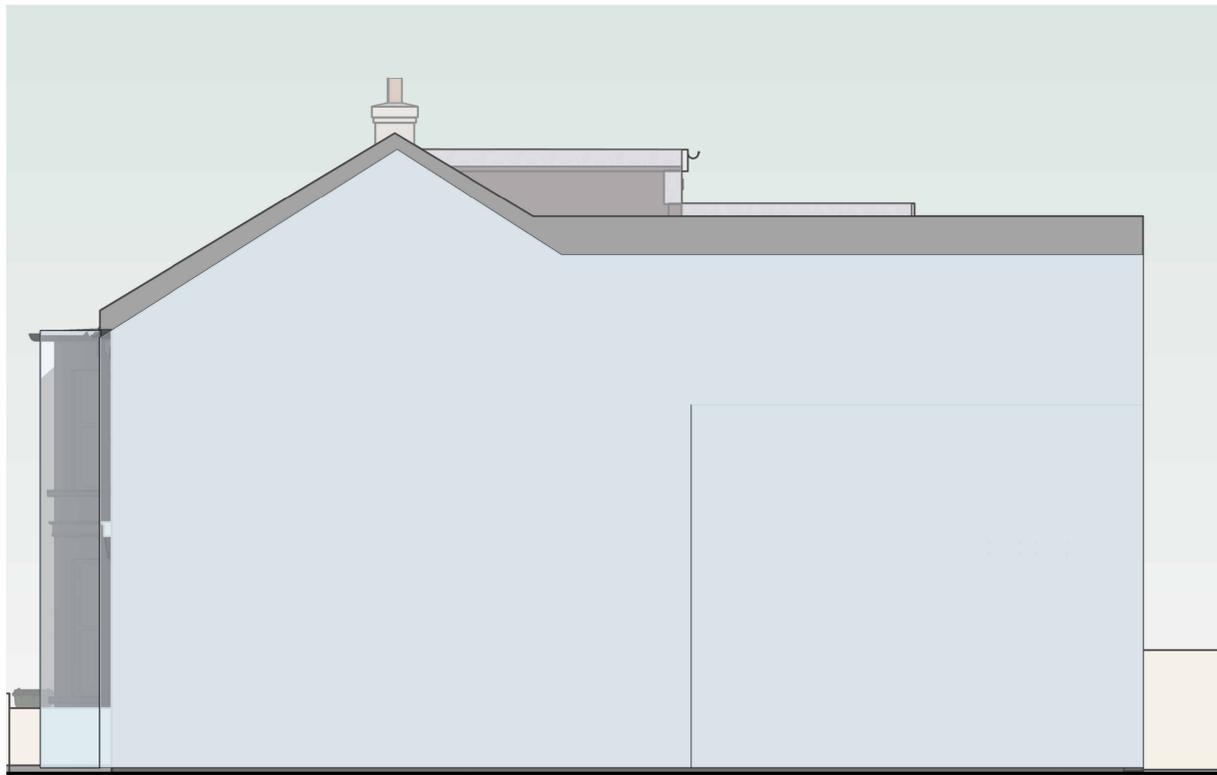

Proposed North Side Elevation  
1 : 50




Proposed South Side Elevation  
1 : 50



Proposed East Rear Elevation  
1 : 50

Notes:

1. THE COPYRIGHT OF THIS DRAWING IS VESTED IN ARCHEVOLVE AND IT MAY NOT BE REPRODUCED IN WHOLE OR PART OR USED FOR THE MANUFACTURE OF ANY ARTICLE WITHOUT THE EXPRESS PERMISSION OF THE COPYRIGHT HOLDERS.
2. WORK TO FIGURED DIMENSIONS ONLY.
3. THIS DRAWING IS TO BE READ IN CONJUNCTION WITH ALL RELEVANT ARCHITECTS, SERVICE ENGINEER'S AND ARCHEVOLVE AND SPECIFICATIONS.

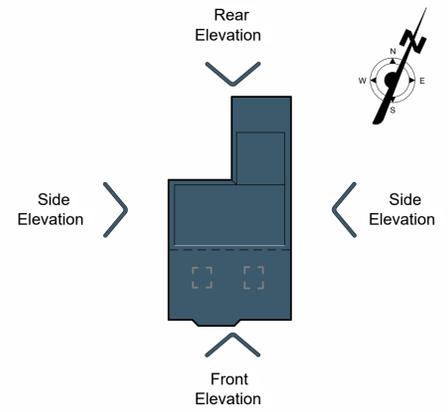

Revision Number	Revision Description	Issued by	Revision Date
Rev_A	Added Bin & Bike Store	AP	28/12/25

DATE: 17/04/25      STATUS: PLANNING ISSUE      SHEET SIZE: A1

SCALE: 1 : 50      DRAWN: AP      CHECKED:

CLIENT: Evo Homes      SITE ADDRESS: 62 Clifton Road, Worthing, BN11 4DP

DRAWING: HMO

TITLE: Proposed Elevations

PROJECT NO: 62ClifRd  
DRAWING NO: APC/082/25/06  
REVISION: Rev/A



ARCHEVOLVE

// design @archevolve.co.uk

// www. archevolve.co.uk

// 07830 325566

