


4 Plot 1 - Front Elevation
1 : 100



5 Plot 1 - Side Elevation A
1 : 100



6 Plot 1 - Rear Elevation
1 : 100

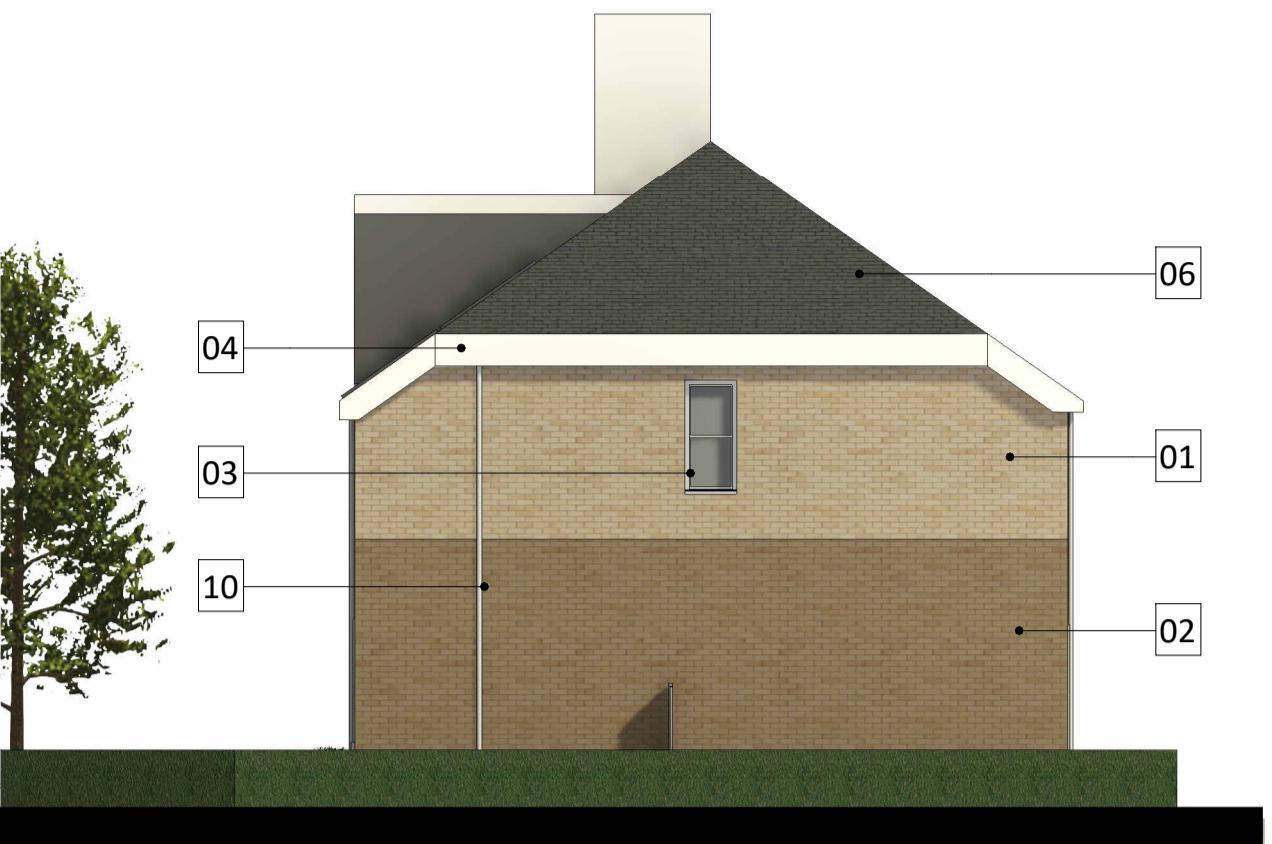

7 Plot 1 - Side Elevation B
1 : 100


Do not scale from this drawing. If no authorisation signature present, drawing is for reference only. This drawing or part thereof is not to be copied without Agenda 21 Architects Studio written consent. Figured dimensions only are to be taken from this drawing. All dimensions to be checked on site by main contractor prior to commencement. All discrepancies to be reported to the Architect immediately. If in doubt, ask.

© This drawing is the copyright of Agenda 21 Architects Studio Ltd.

Legend


Plot 1 - 4B6P detached

ground floor GIA: 46.5 m²
first floor GIA: 46.5 m²
loft GIA: 20.5 m²
total GIA: 113.5 m²

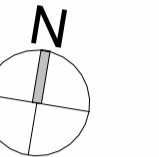

01 Brickwork- Light
02 Brickwork- Dark
03 UPVC doors and windows
04 Fascia board
05 Precast concrete
06 Slates
07 In roof PV Panels flushed with slate
08 Solid timber door
09 Zinc/aluminium cladding
10 P/c alu downpipe


key plan

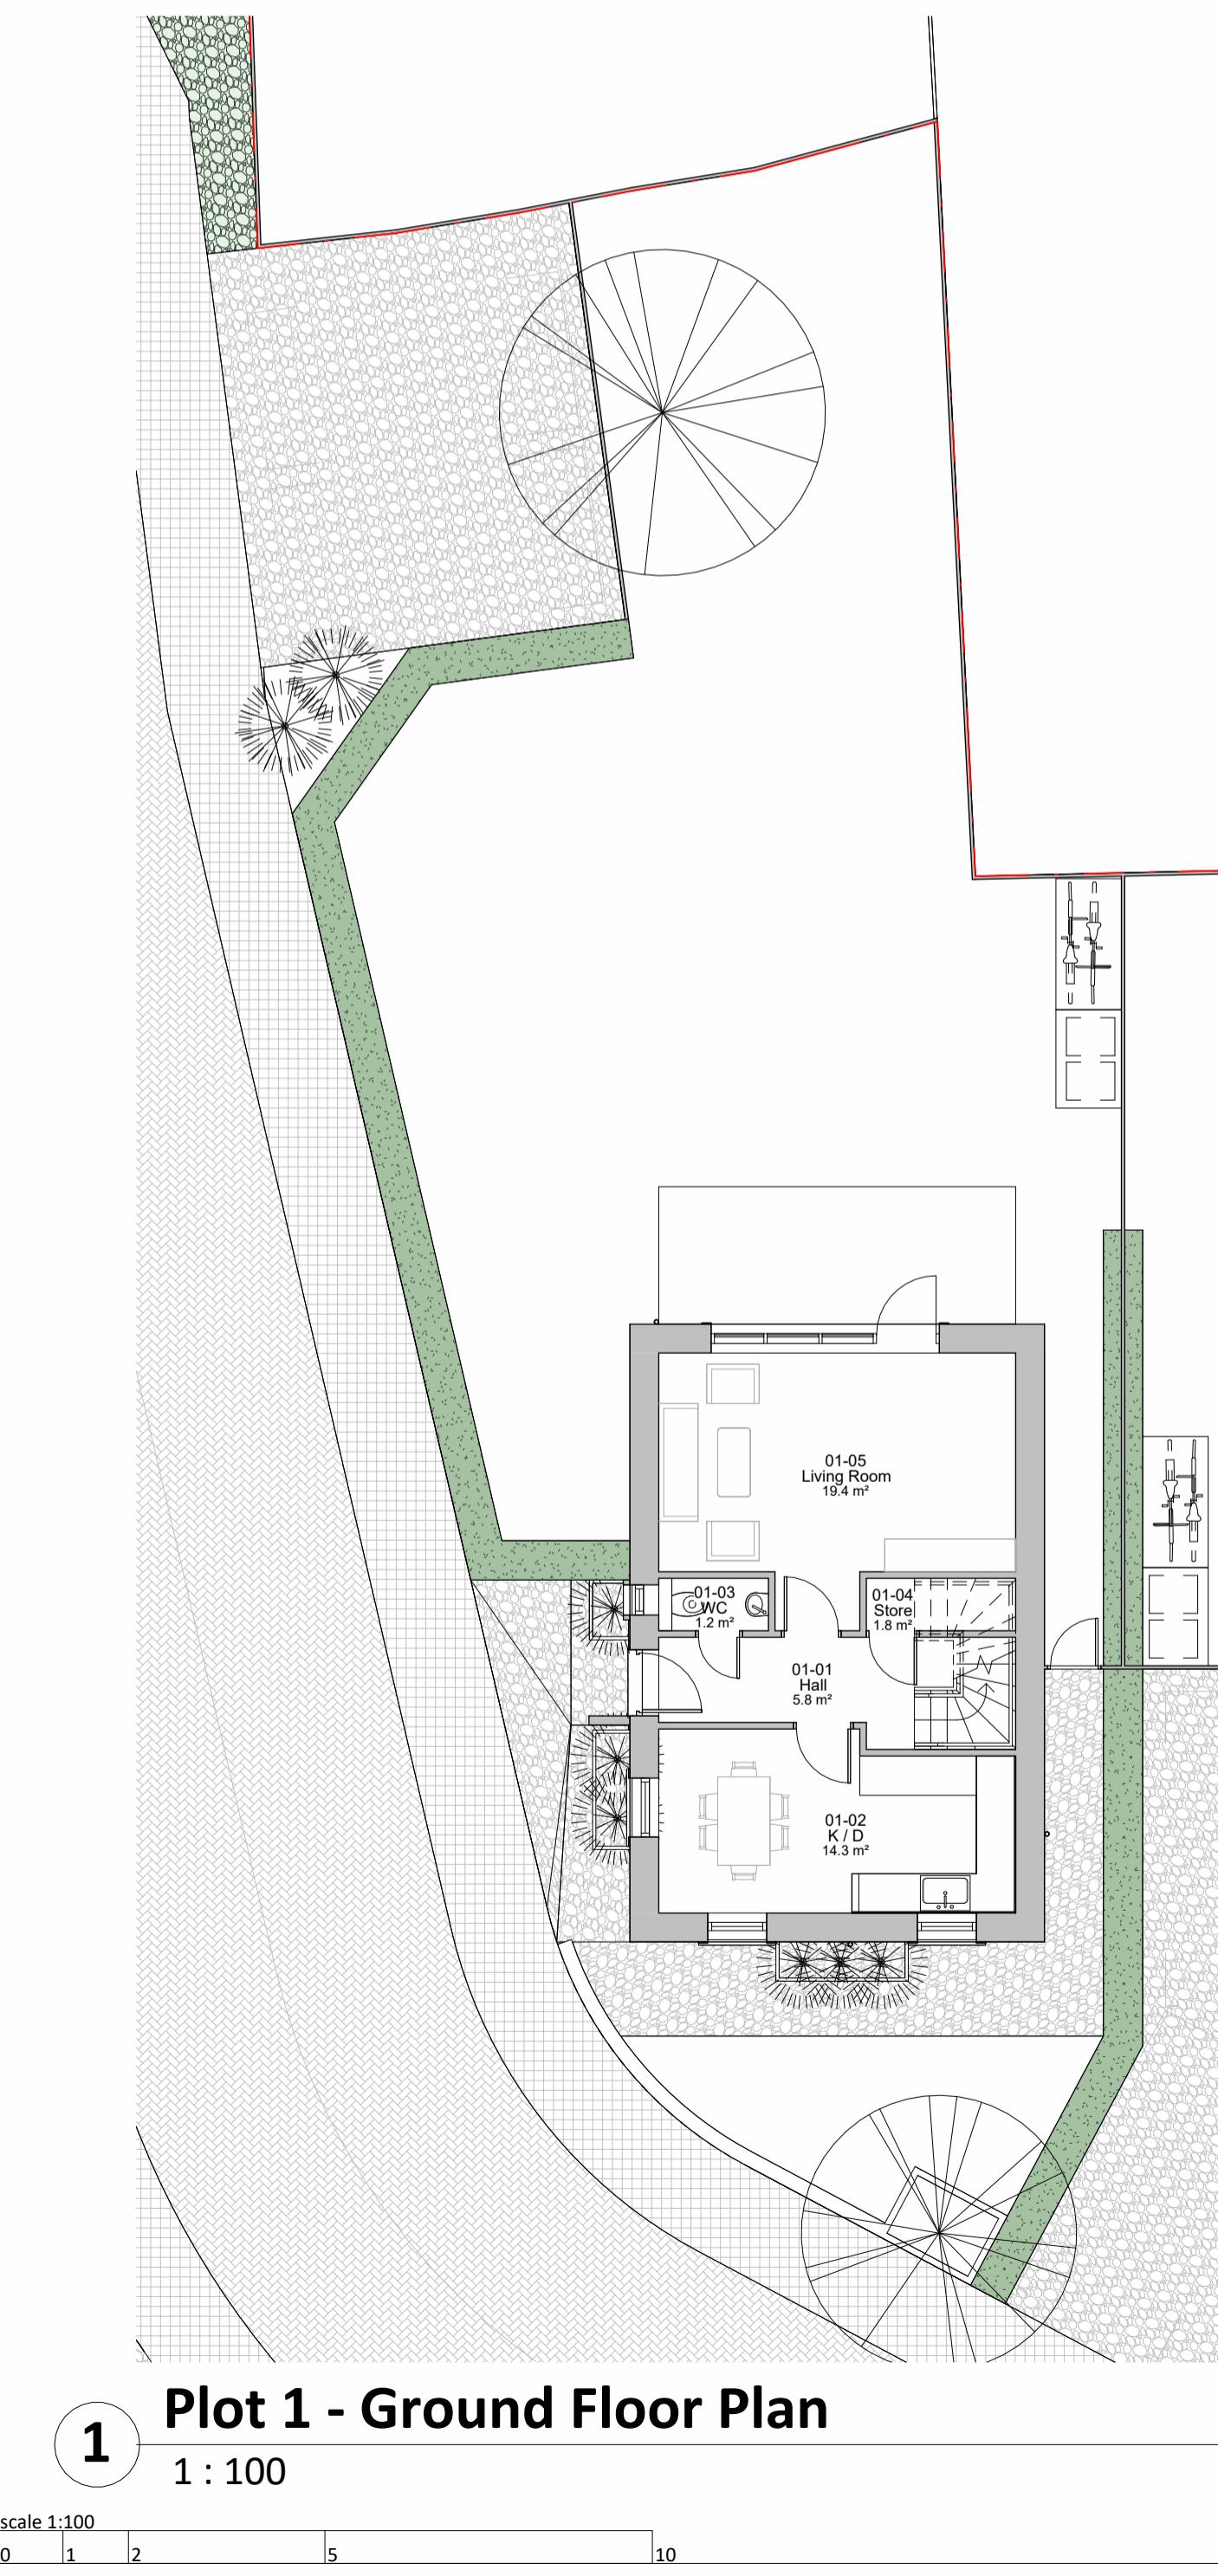

1 Plot 1 - Ground Floor Plan
1 : 100



2 Plot 1 - First Floor Plan
1 : 100

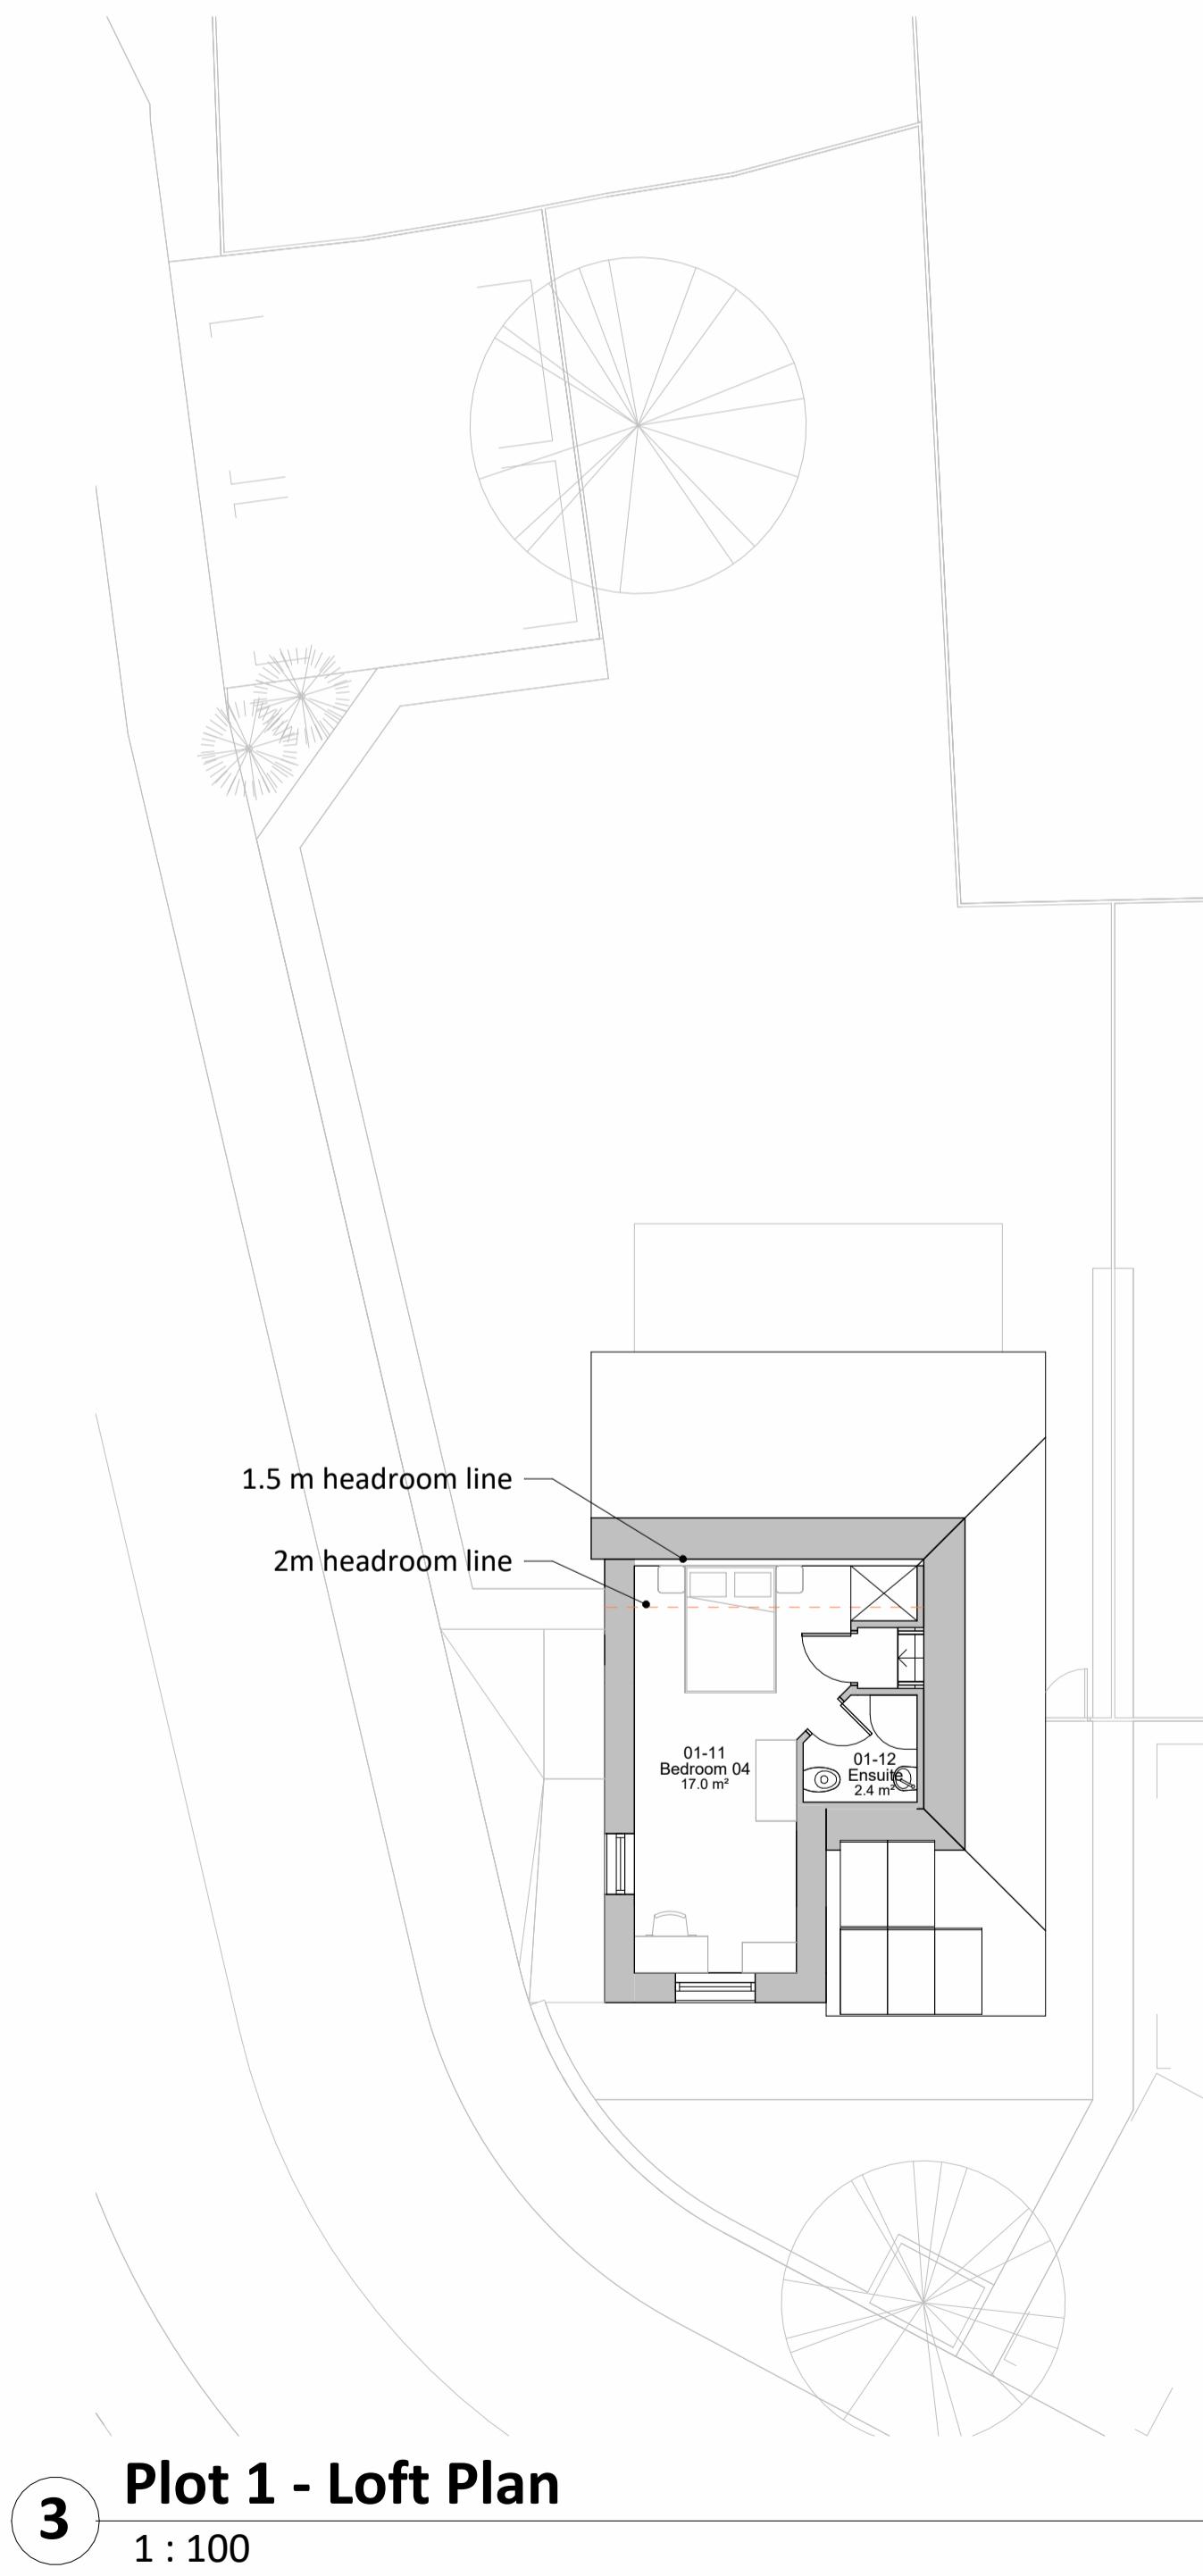

3 Plot 1 - Loft Plan
1 : 100

A 30/04/2025 AS Issued for Planning Application
04/04/2025 AS Issued to Client
rev date by notes

PLANNING

Residential Development of
Land Rear of 74 Old Shoreham Rd and
74 Old Shoreham Rd
project name

AY Developers Ltd

client name

Plot 1 - 4B6P detached house

drawing title

866-100-L-001

A

drawing number

JL	AG	JL
architect	drawn by	checked by
866	1 : 100	04/04/2025
job reference		scale @ A1
		first issued

agenda 21

architects studio

2-4 Sebastian Street London EC1V 0HE
t. 020 7687 6001 f. 020 7687 6002 e. info@agenda21arch.com