

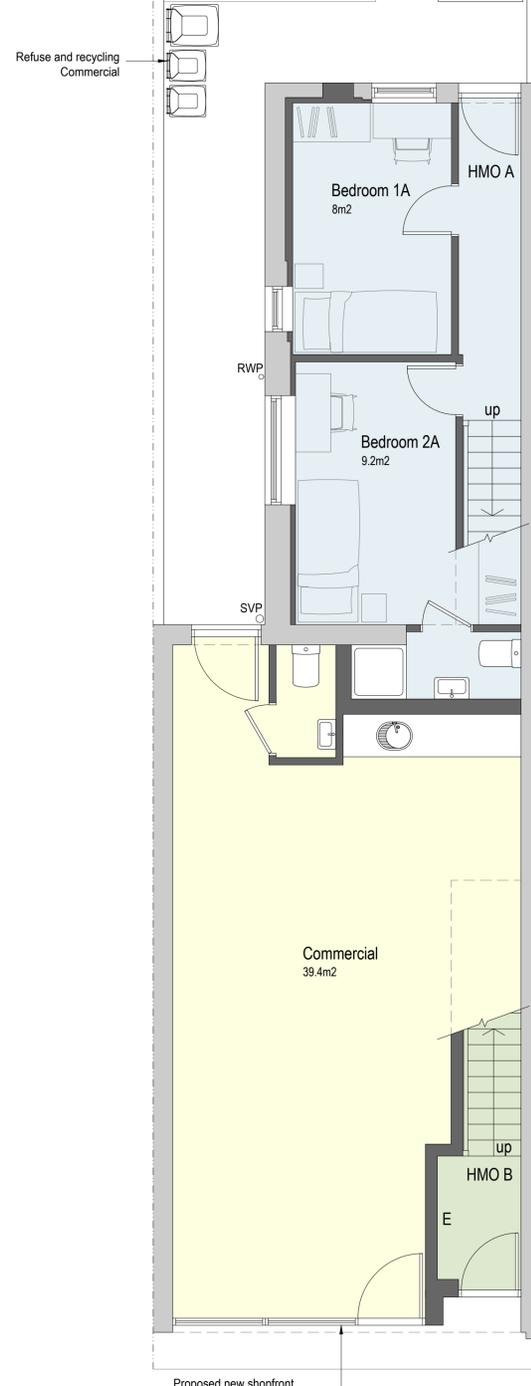



- Commercial - 39.4m<sup>2</sup>
- HMO Unit A - 5 Bedroom (5 Person)
- HMO Unit B - 5 Bedroom (5 Person)

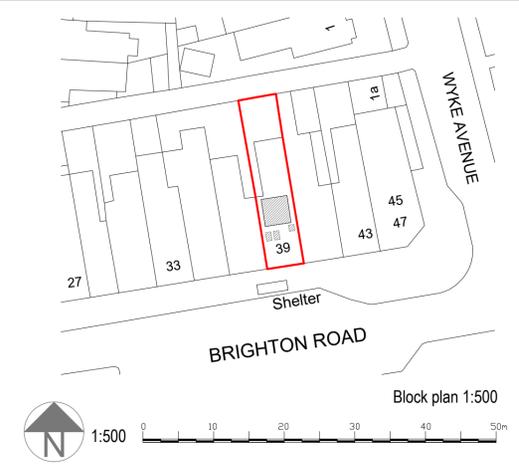


Proposed Ground Floor Plan 1:50

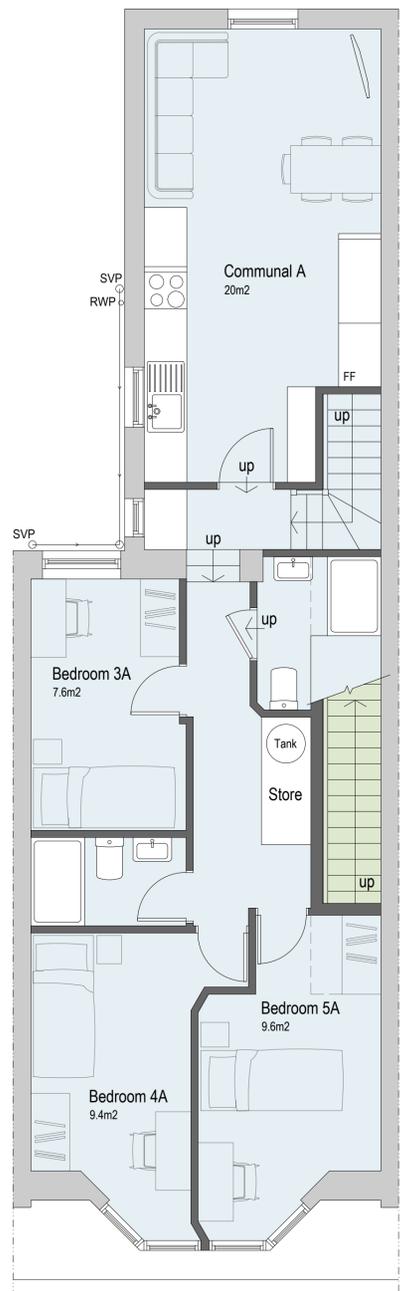


Proposed First Floor Plan 1:50

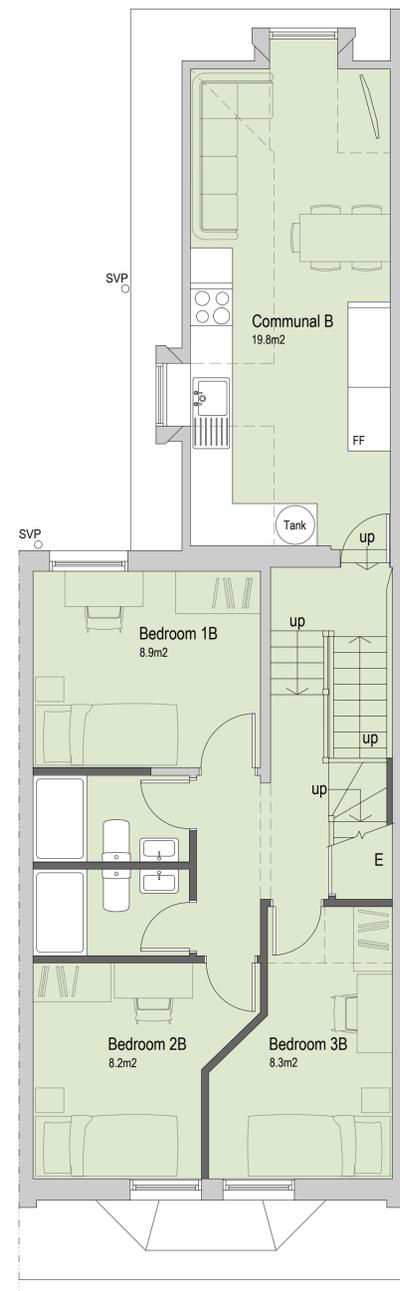

Proposed Second Floor Plan 1:50

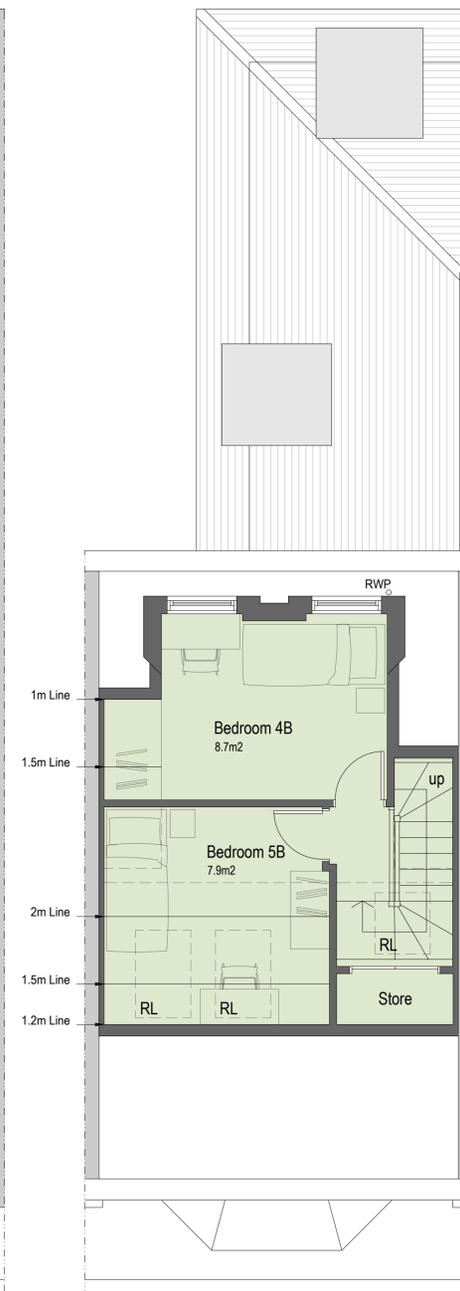

Proposed Loft Floor Plan 1:50

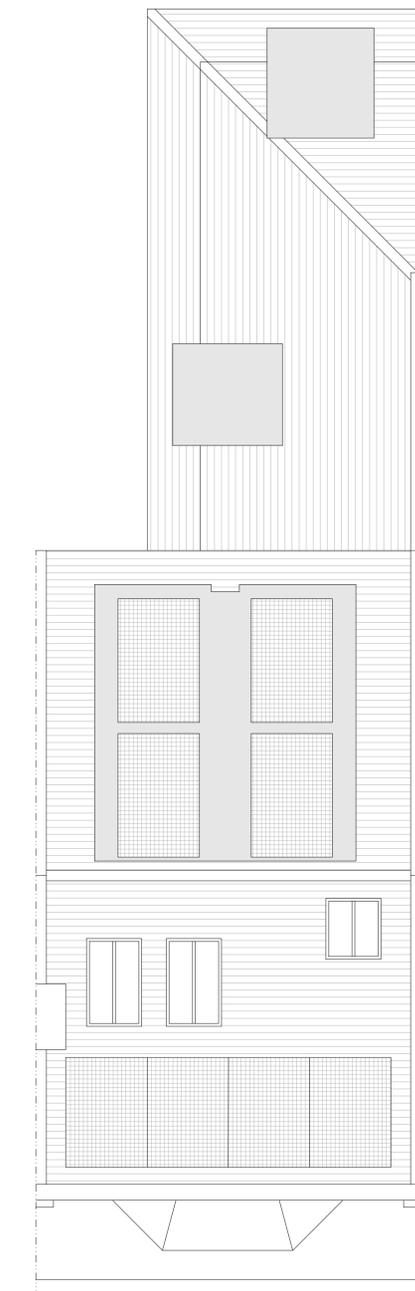

Proposed Roof Plan 1:50



Rev A 08/09/25 - Addition of roof plan amendments

**bpm** Architectural Services Ltd.

client	KTLX Ltd
project	39 Brighton Road Worthing BN11 3EF
project ref.	3094 Drawing No. 03A
drawing title	Proposed plans
drawn by	AW
date	July 25 scale 1:50@ A1
	www.bpmnet.co.uk info@bpmnet.co.uk

Do not scale off drawing, check: All goods materials workmanship to all dimensions on site before all conform with current building regs BSS and COP's work is commenced