



NOTES


DO NOT SCALE OFF THIS DRAWING.
 CHECK ALL DIMENSIONS ON SITE BEFORE ANY WORK IS
 COMMENCED.
 ALL MATERIALS AND WORKMANSHIP MUST CONFORM WITH
 CURRENT BUILDING REGULATIONS, BRITISH STANDARDS AND CODES
 OF PRACTICE.

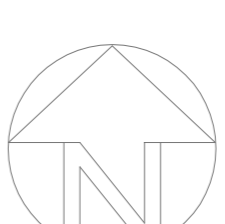

REV	DATE	BY	AMENDMENT
* * *			

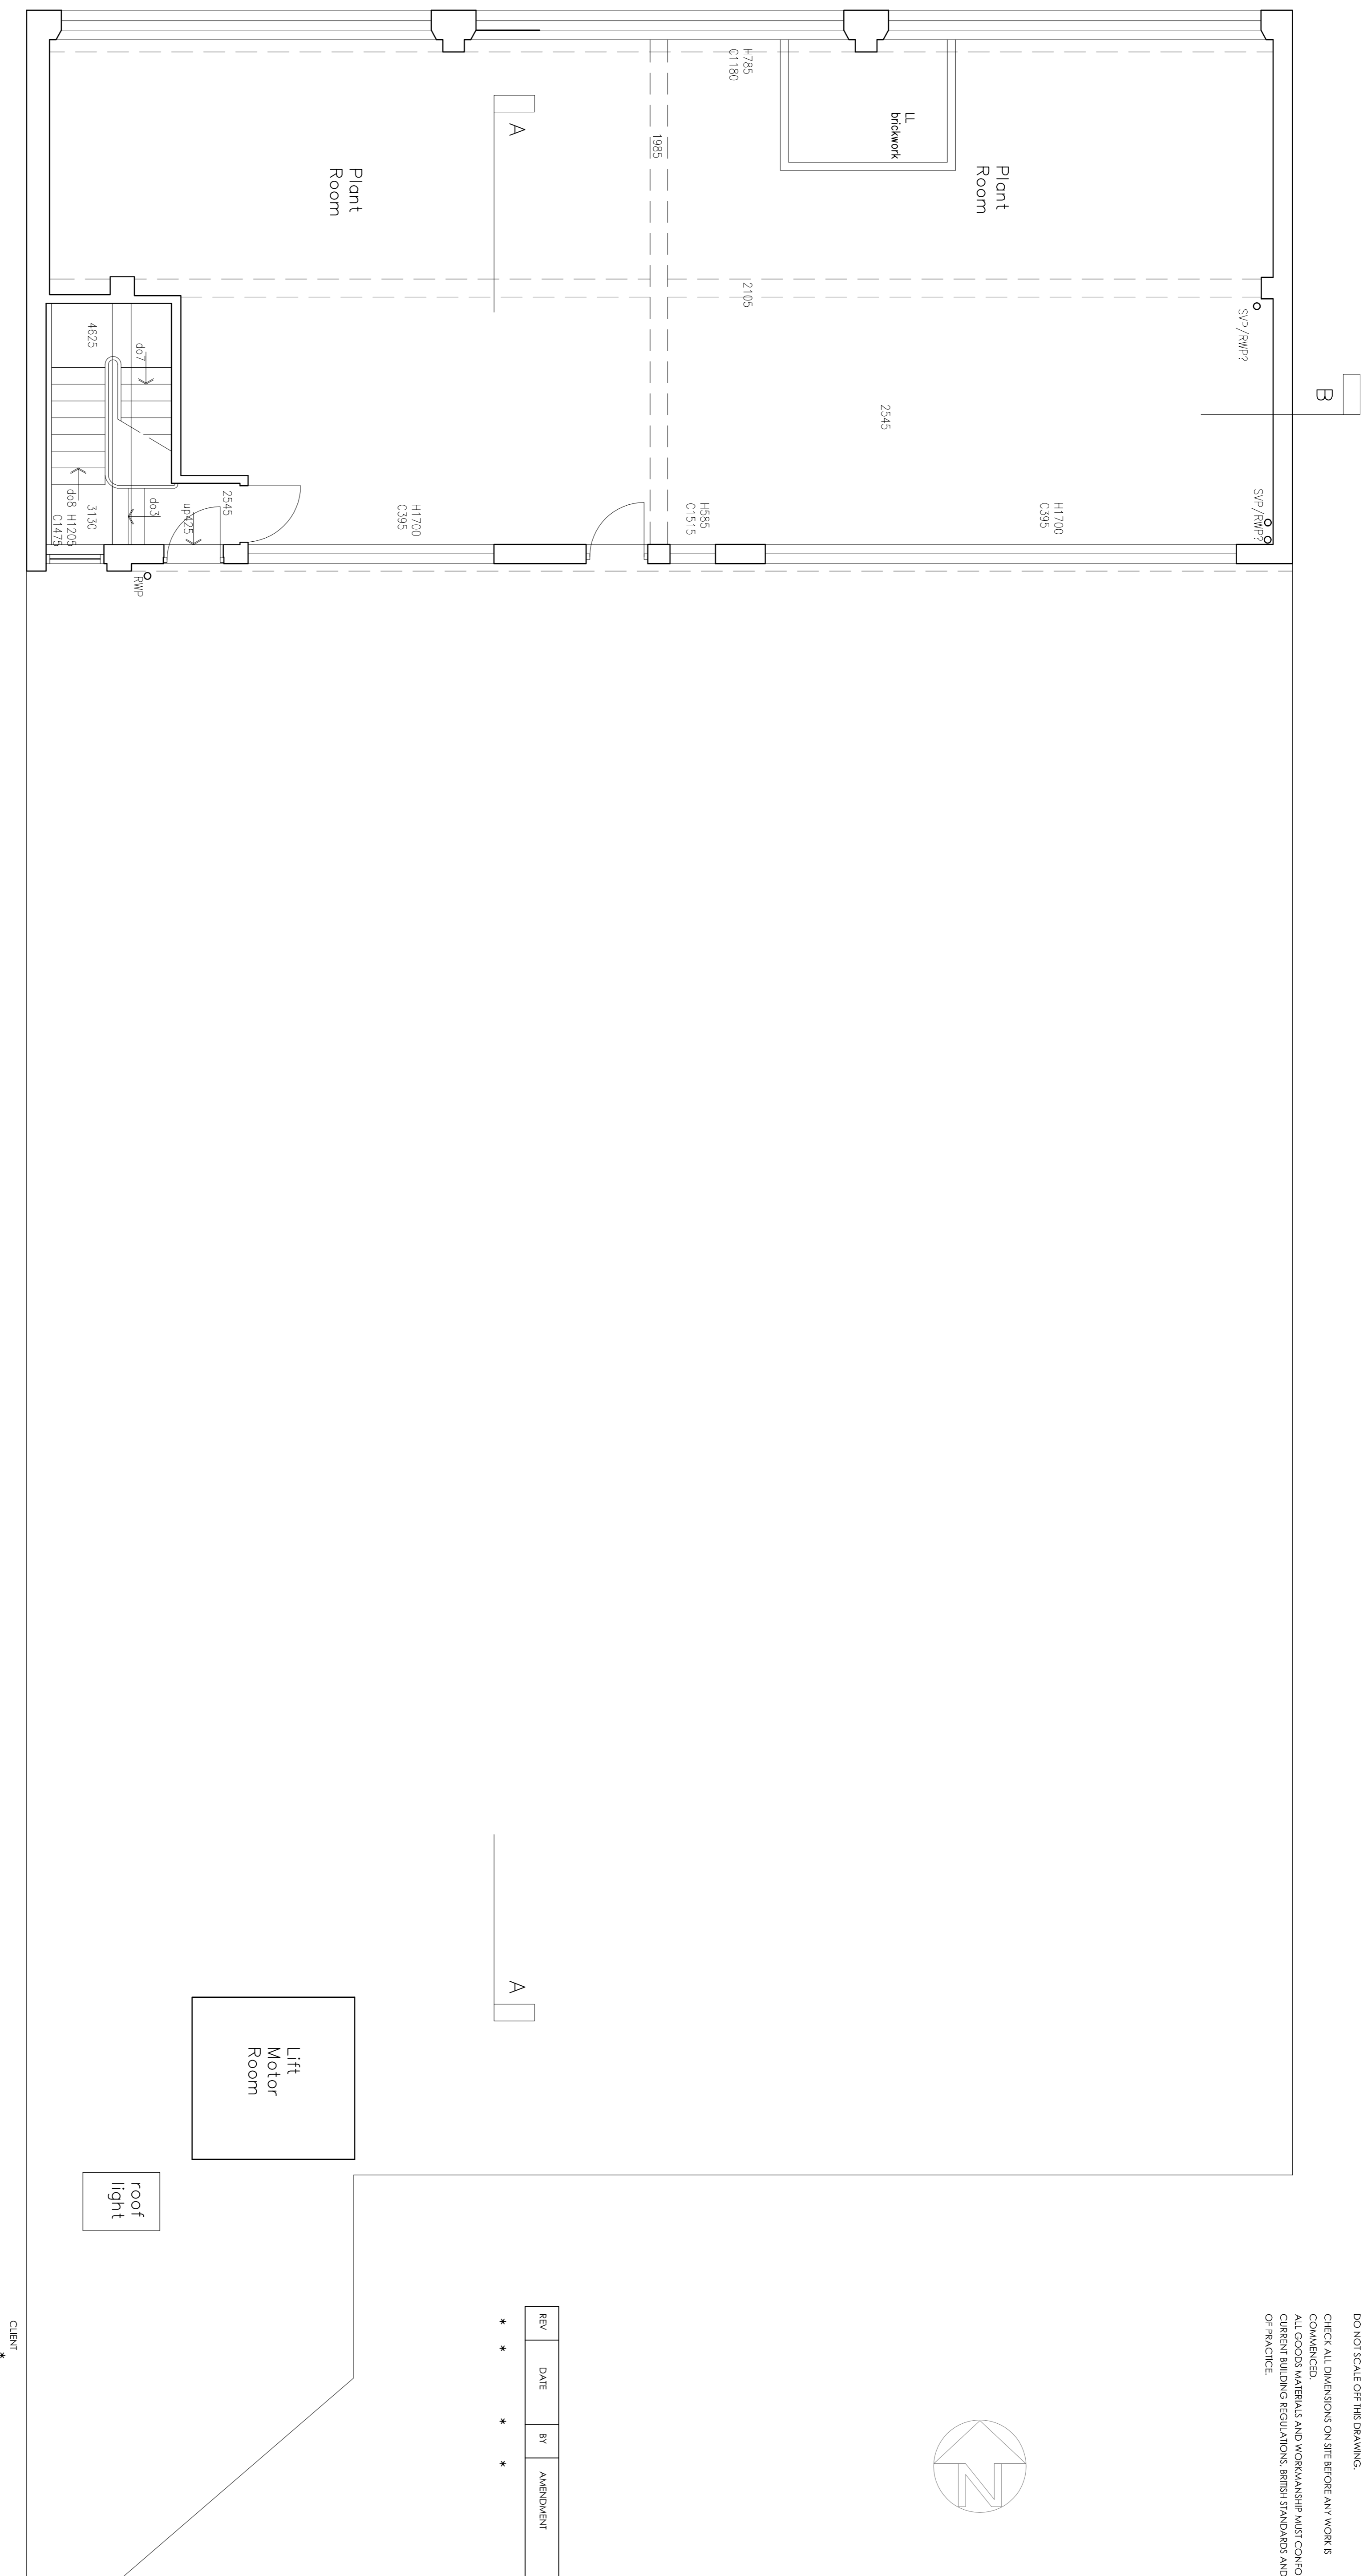

Second Floor/Roof Plan as Existing

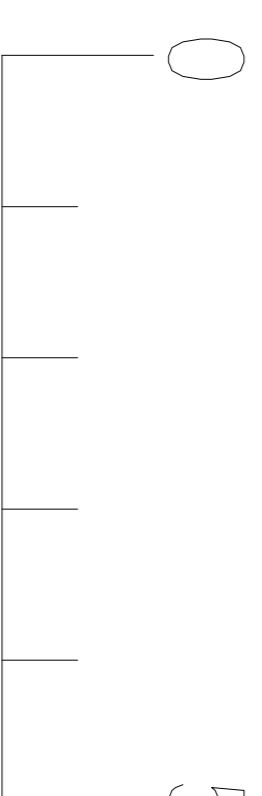

JOB TITLE
 105-109
 Montague Street
 Worthing
 West Sussex
 BN11 3BP

DRAWING TITLE
 Second/Roof Floor Plan
 as Existing

DATE	SCALE	DRAWN BY	CHECKED BY
June 2025	1:50@A1	jos	*

JOB NO.	DRAWING NO.	REVISION
*	02	*