



NOTES


DO NOT SCALE OFF THIS DRAWING.
CHECK ALL DIMENSIONS ON SITE BEFORE ANY WORK IS
COMMENCED.
ALWAYS FOLLOW THE TERMS AND CONDITIONS LISTED ON THE DRAWING.
CURRENT BUILDING REGULATIONS, BRITISH STANDARDS AND CODES
OF PRACTICE.

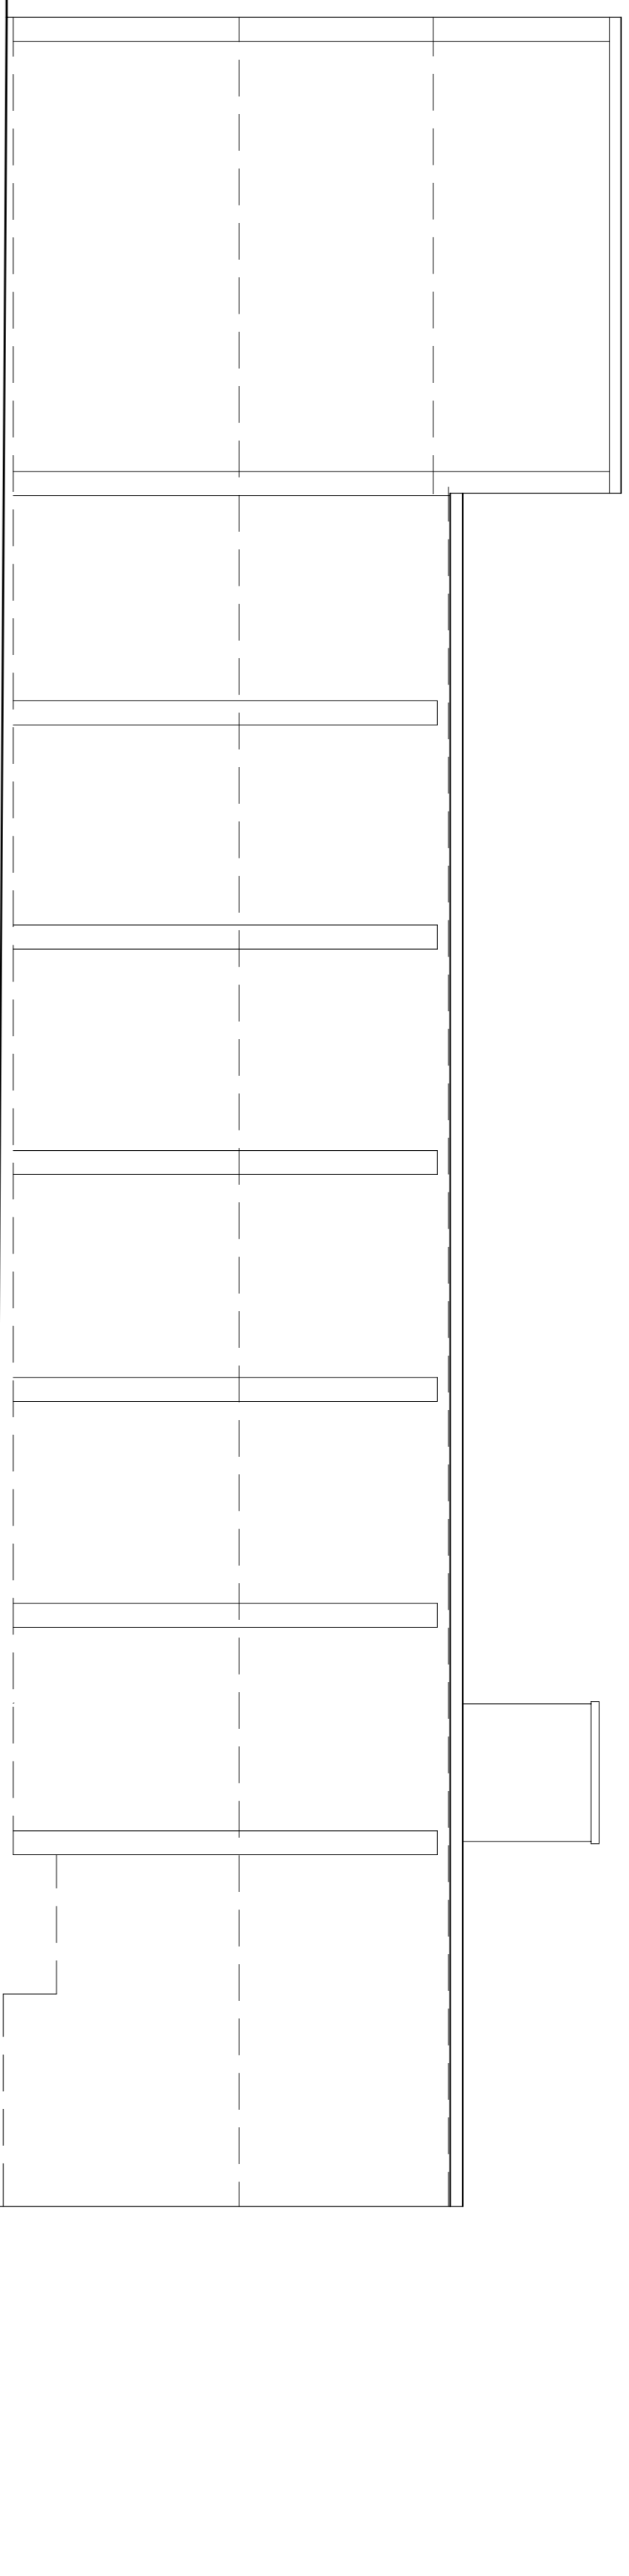


Side Elevation to Alley as Existing

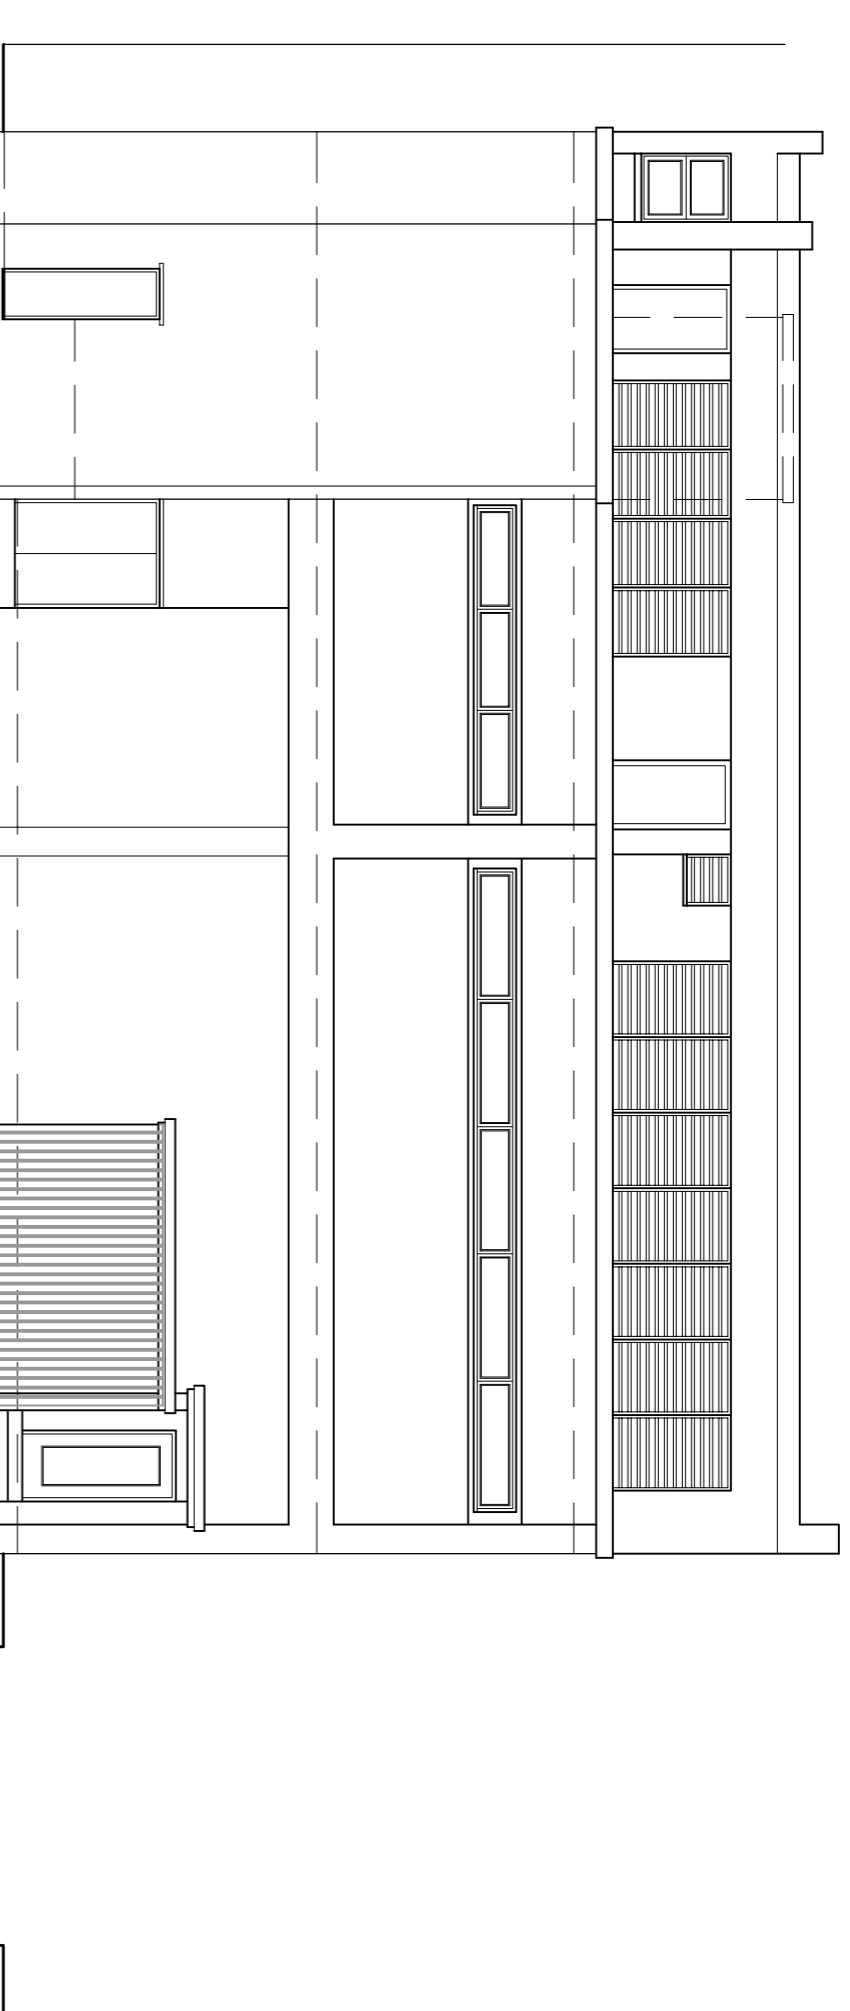


Rear Elevation (Augusta Place) as Existing

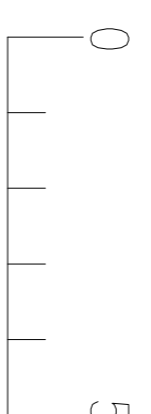

REV	DATE	BY	AMENDMENT
* * *	* * *	* * *	* * *

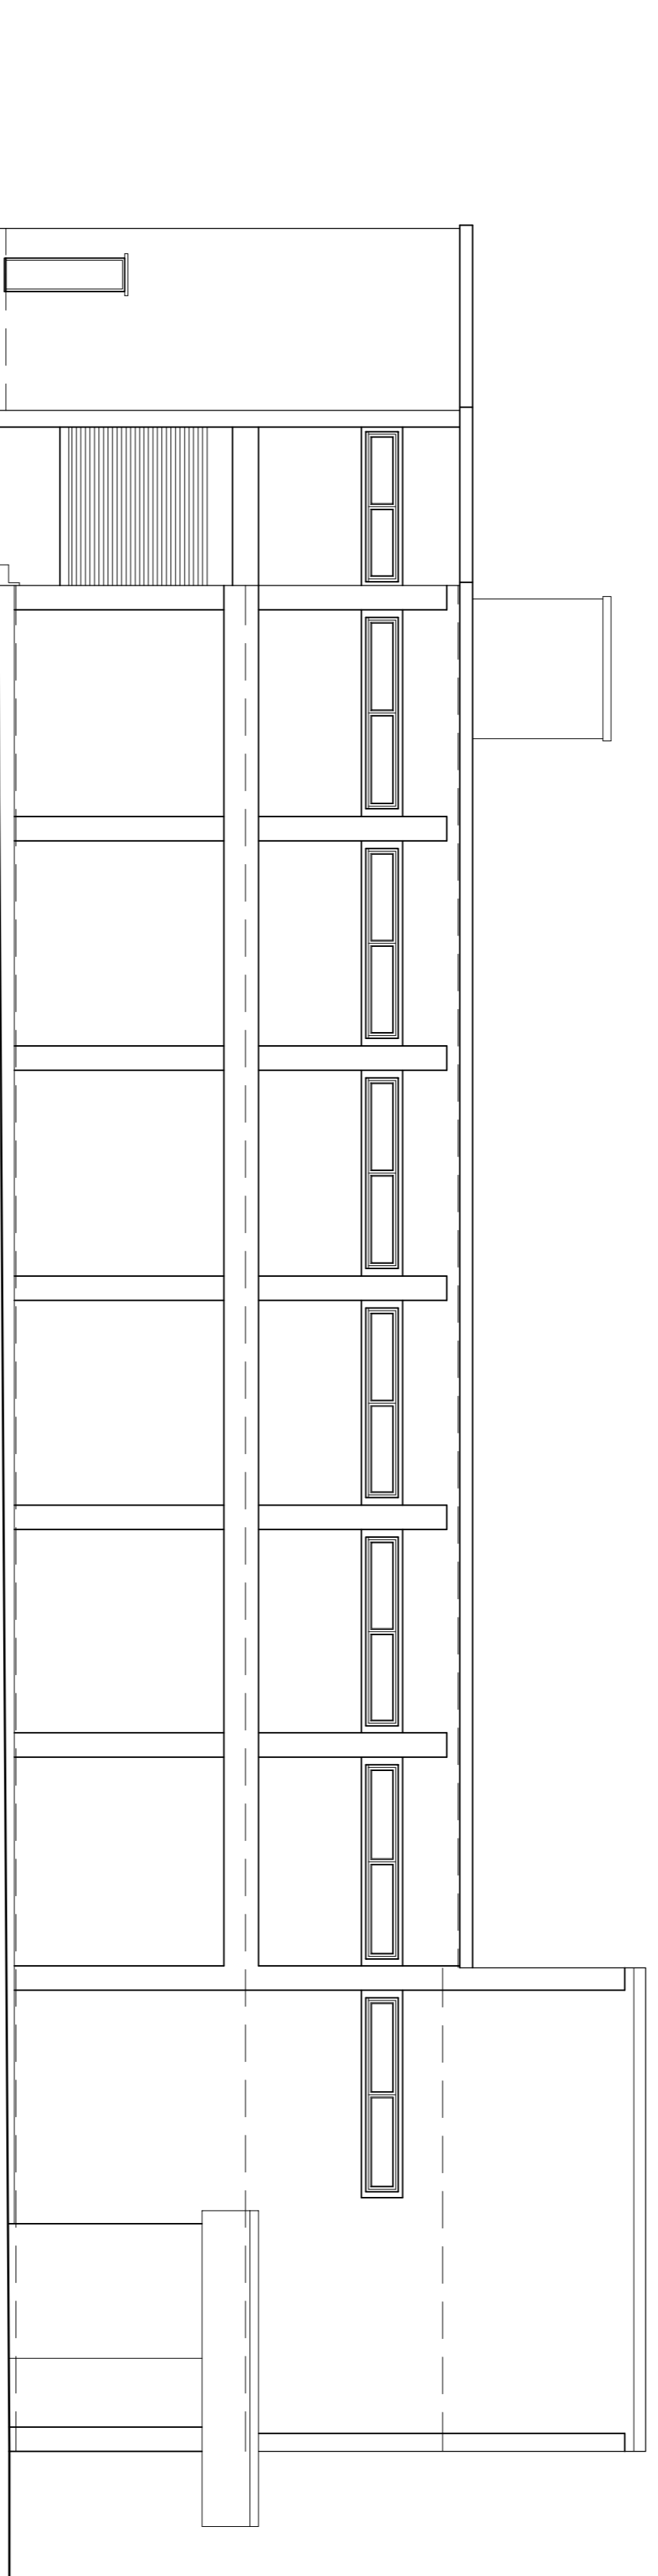

Side Elevation to Prospect Place as Existing

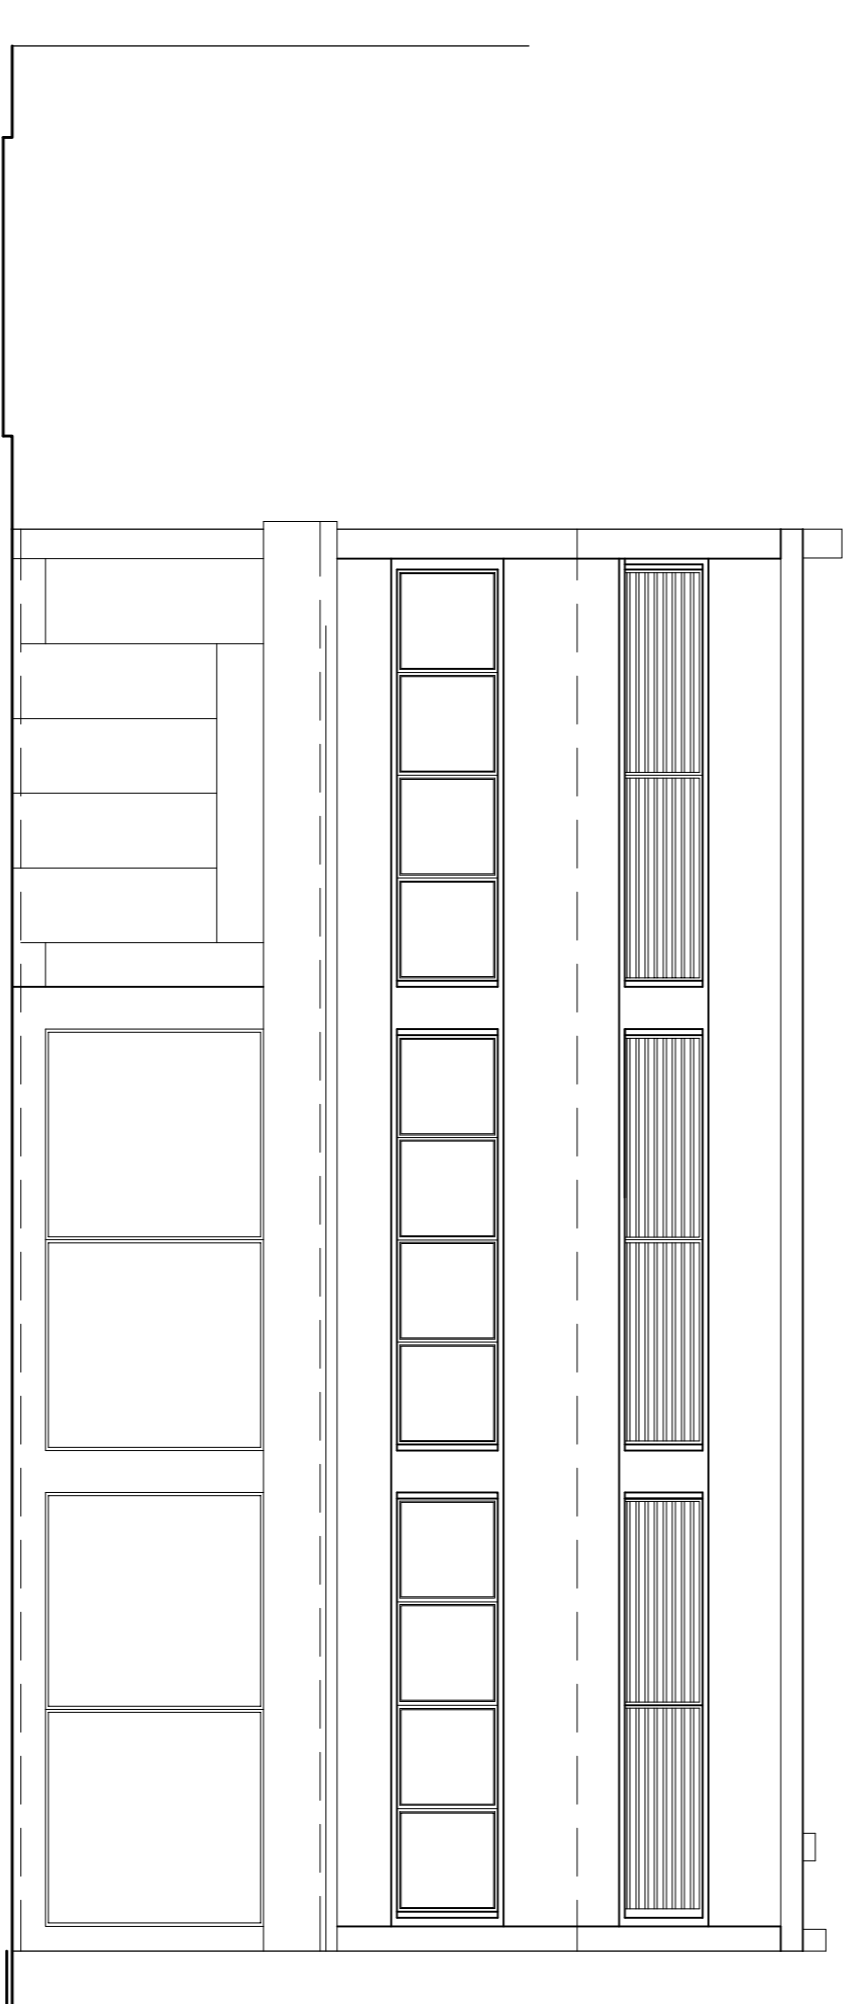

Front Elevation (Montague Street) as Existing

CLIENT *

JOB TITLE
105-109 Montague Street Worthing West Sussex BN11 3BP

DRAWING TITLE
Elevations as Existing

DATE	SCALE	DRAWN BY	CHECKED BY
June 2025	1:100@A1	jos	*

JOB NO.	DRAWING NO.	REVISION
*	06	*