


Proposed Rear Elevation (North) 1:100




Proposed Front Elevation (South) 1:100



Proposed Side Elevation (West) 1:100

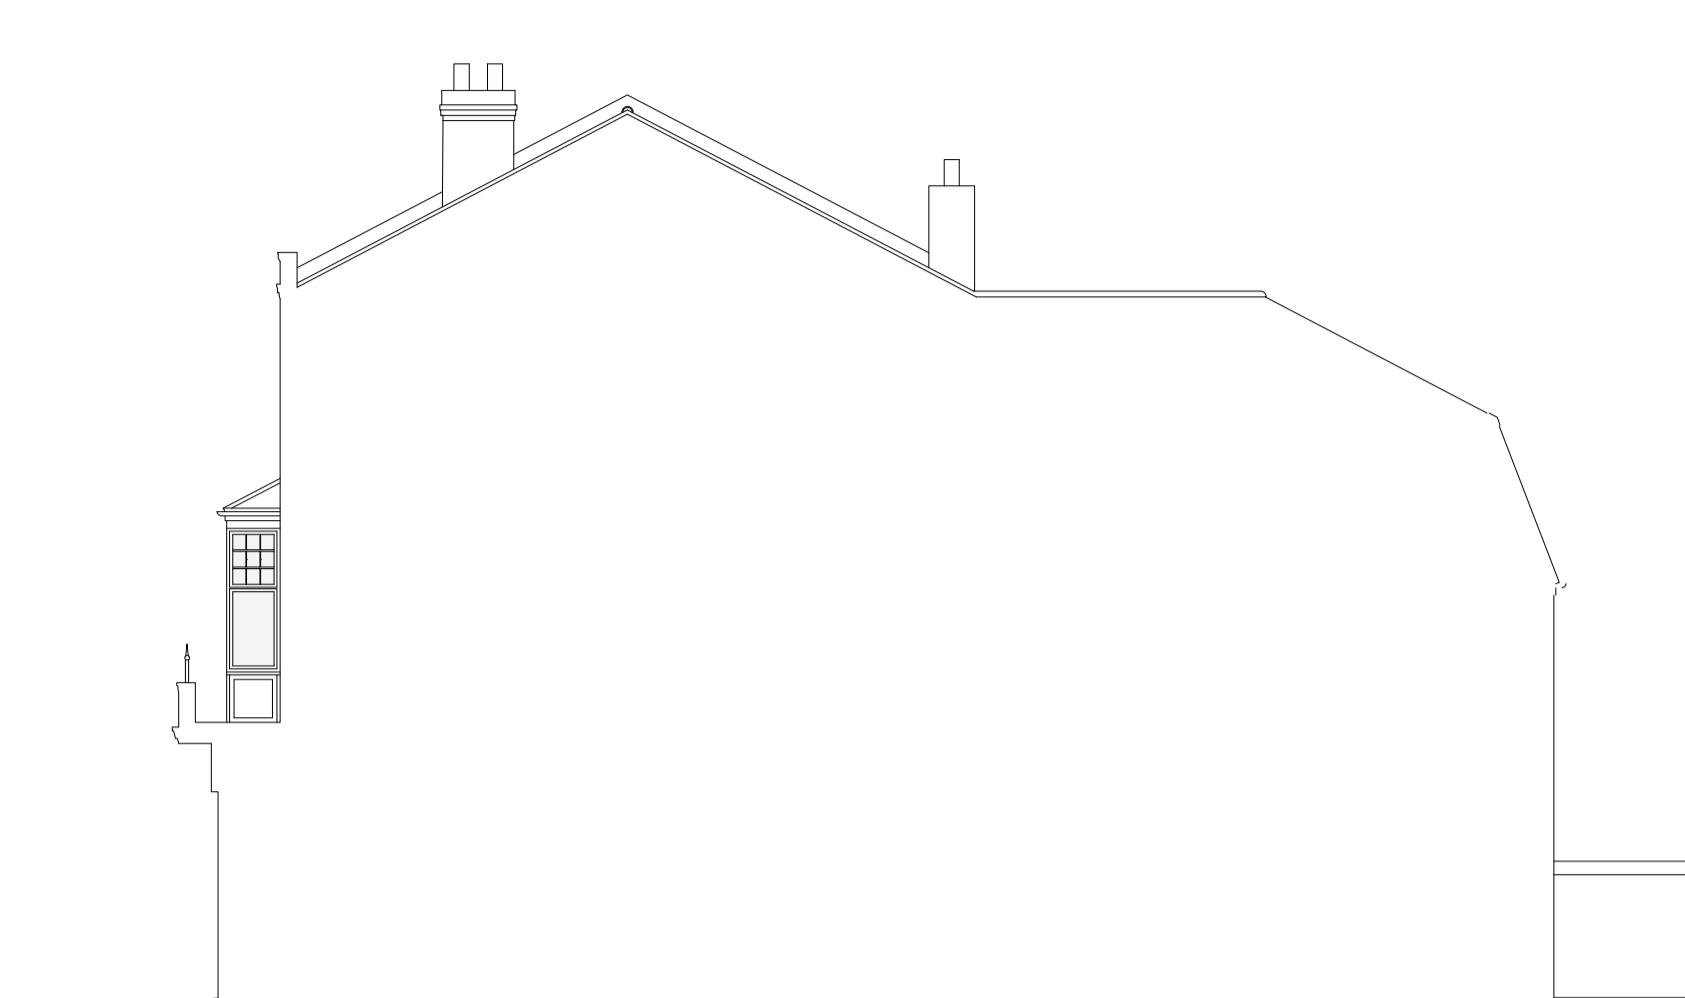

Proposed Side Elevation (East) 1:100

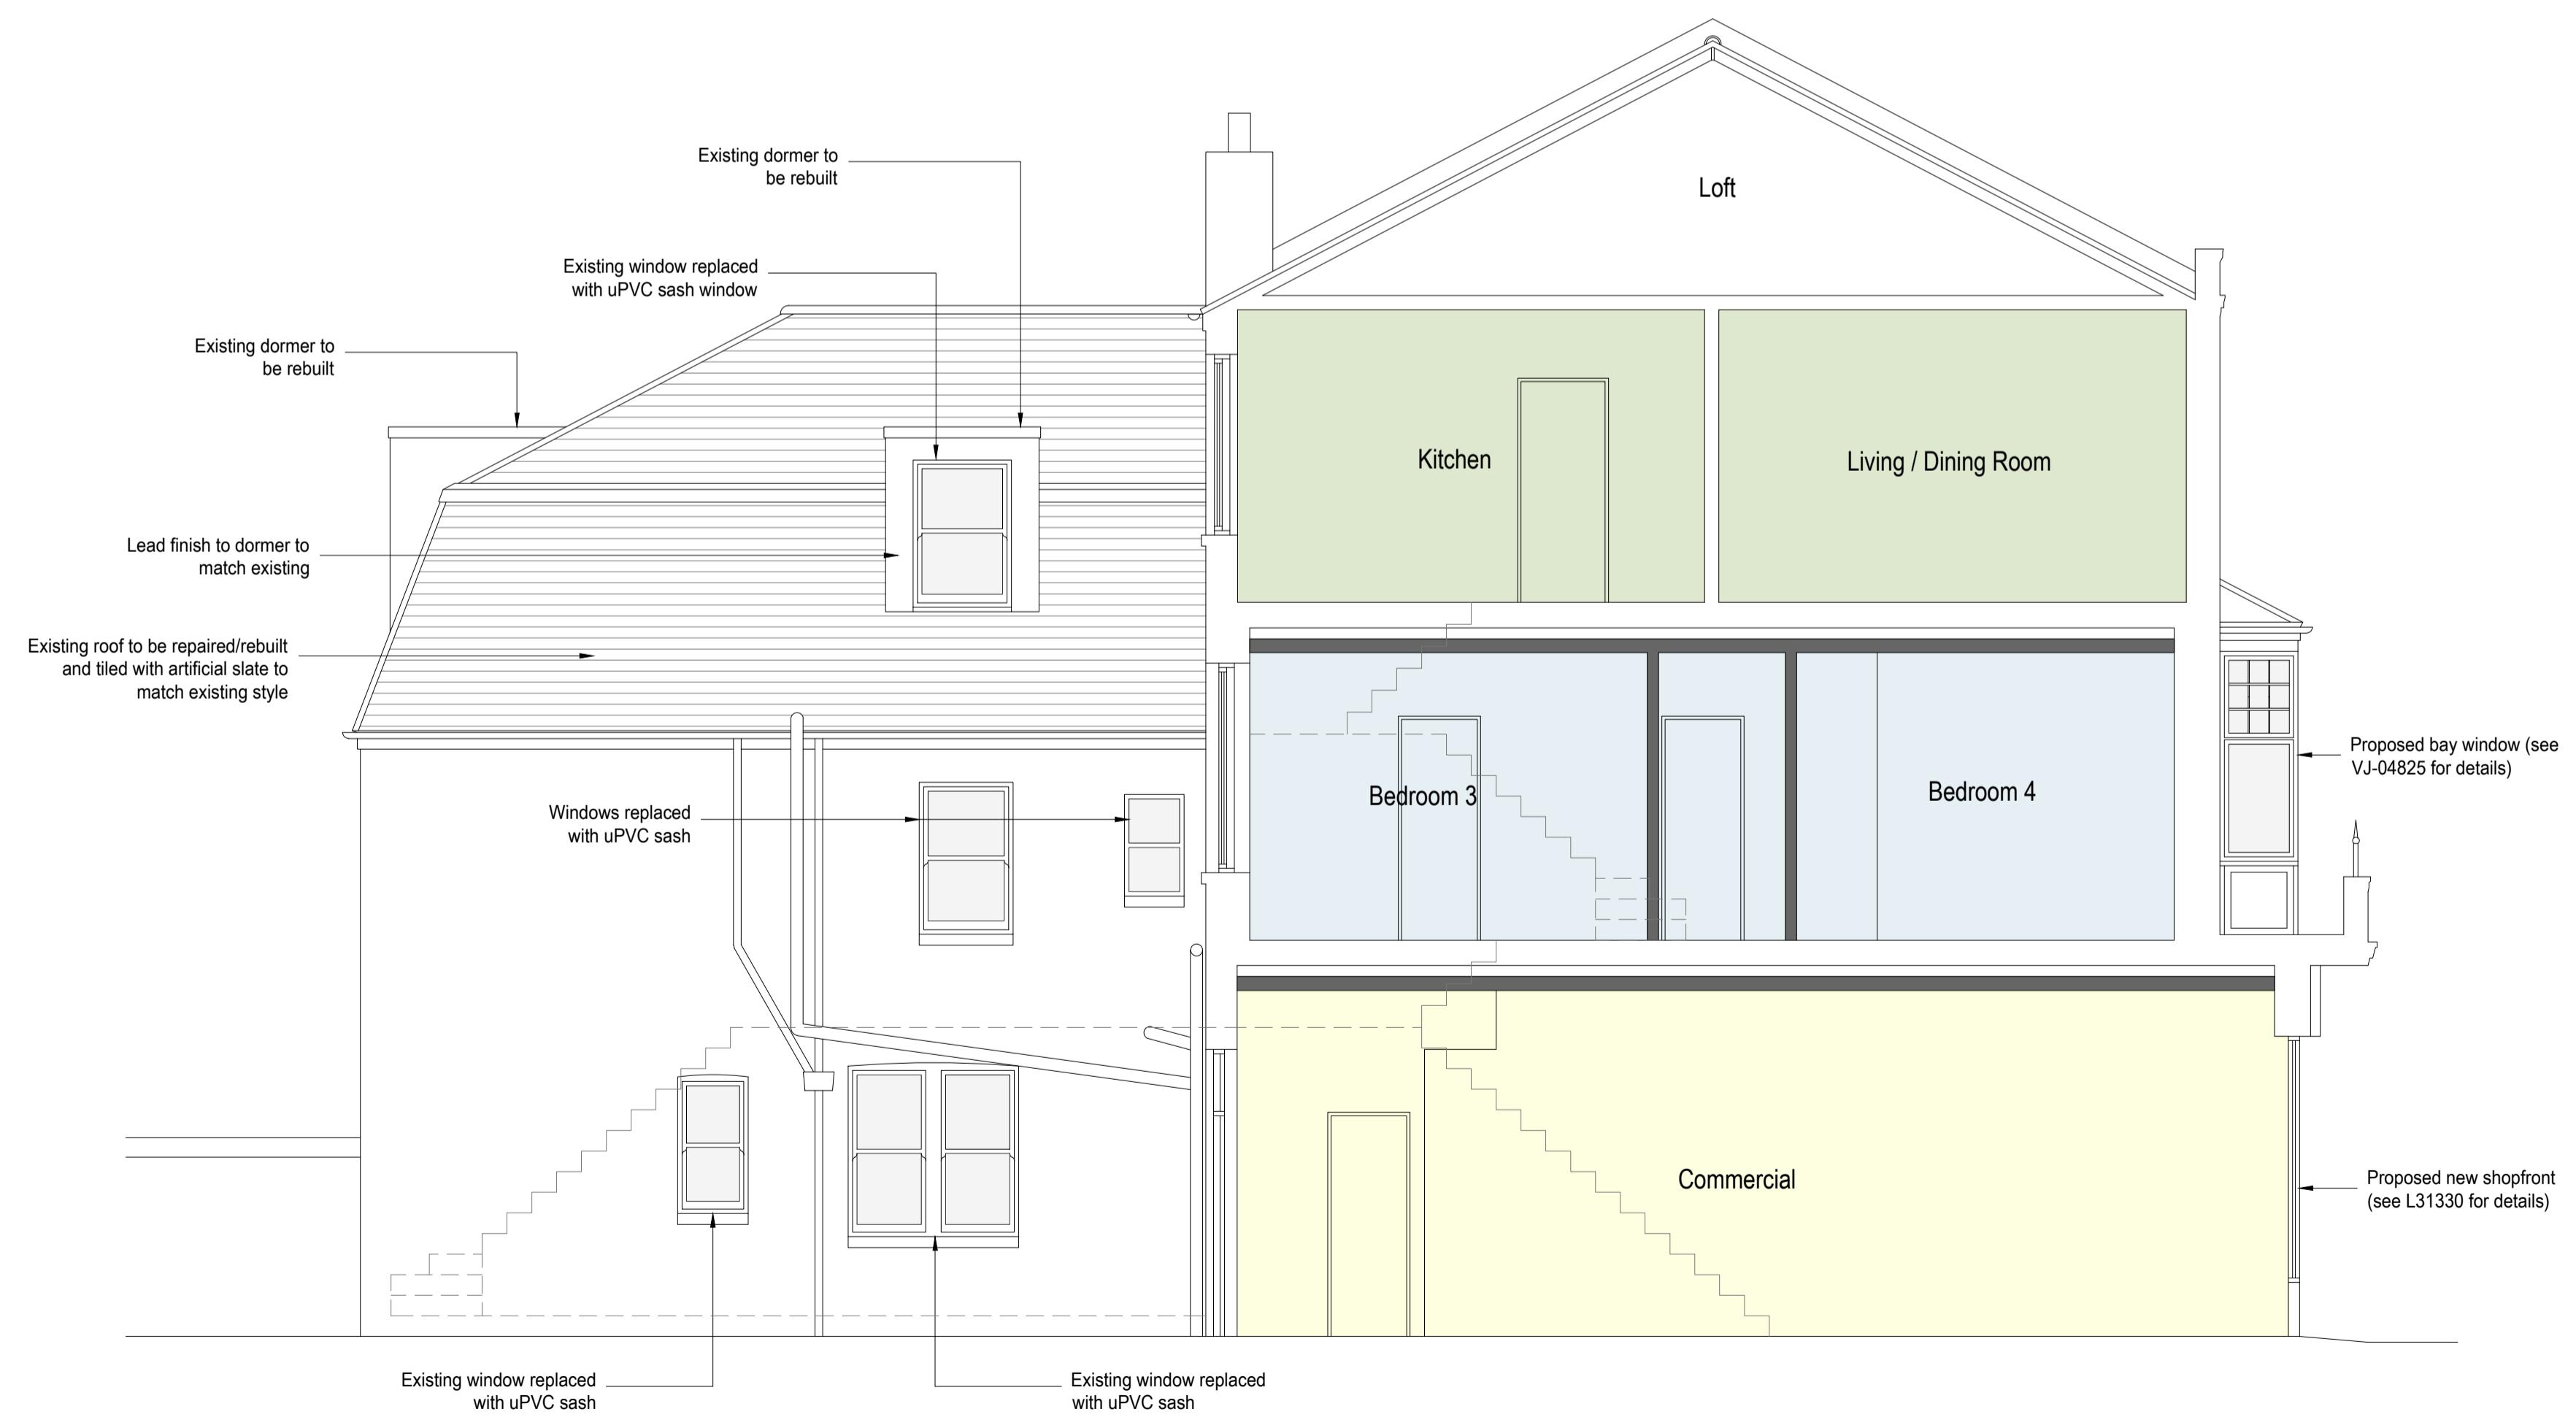

Proposed Sectional Elevation 1:50

- Commercial - 37.2m²
- HMO Unit - 4 Bedroom (5 Person)
- Flat - 1 Bedroom (2 Person)
- Residential Common Access Hallway

amendments	bpm	
Architectural Services Ltd.		
client	KTLX Ltd	
project	39 Brighton Road	Worthing BN11 3EF
project ref:	3094	Drawing No. 04
drawing title	Proposed elevations and sectional elevation	
drawn by	AW	
date	Jan 26	scale 1:50/100@ A1
	www.bpmnet.co.uk	
	info@bpmpnet.co.uk	
Do not scale off drawing, check All goods materials workmanship to all dimensions on site before all conform with current building regs BSS and CDPs		

1:50 0 1 2 3 4 5 6 7 8 9 10m
1:100 0 1 2 3 4 5 6 7 8 9 10m

Do not scale off drawing, check All goods materials workmanship to all dimensions on site before all conform with current building regs BSS and CDPs