





Front (West) Elevation (1:50)

Rear (East) Elevation (1:50)


Side (North) Elevation (1:50)

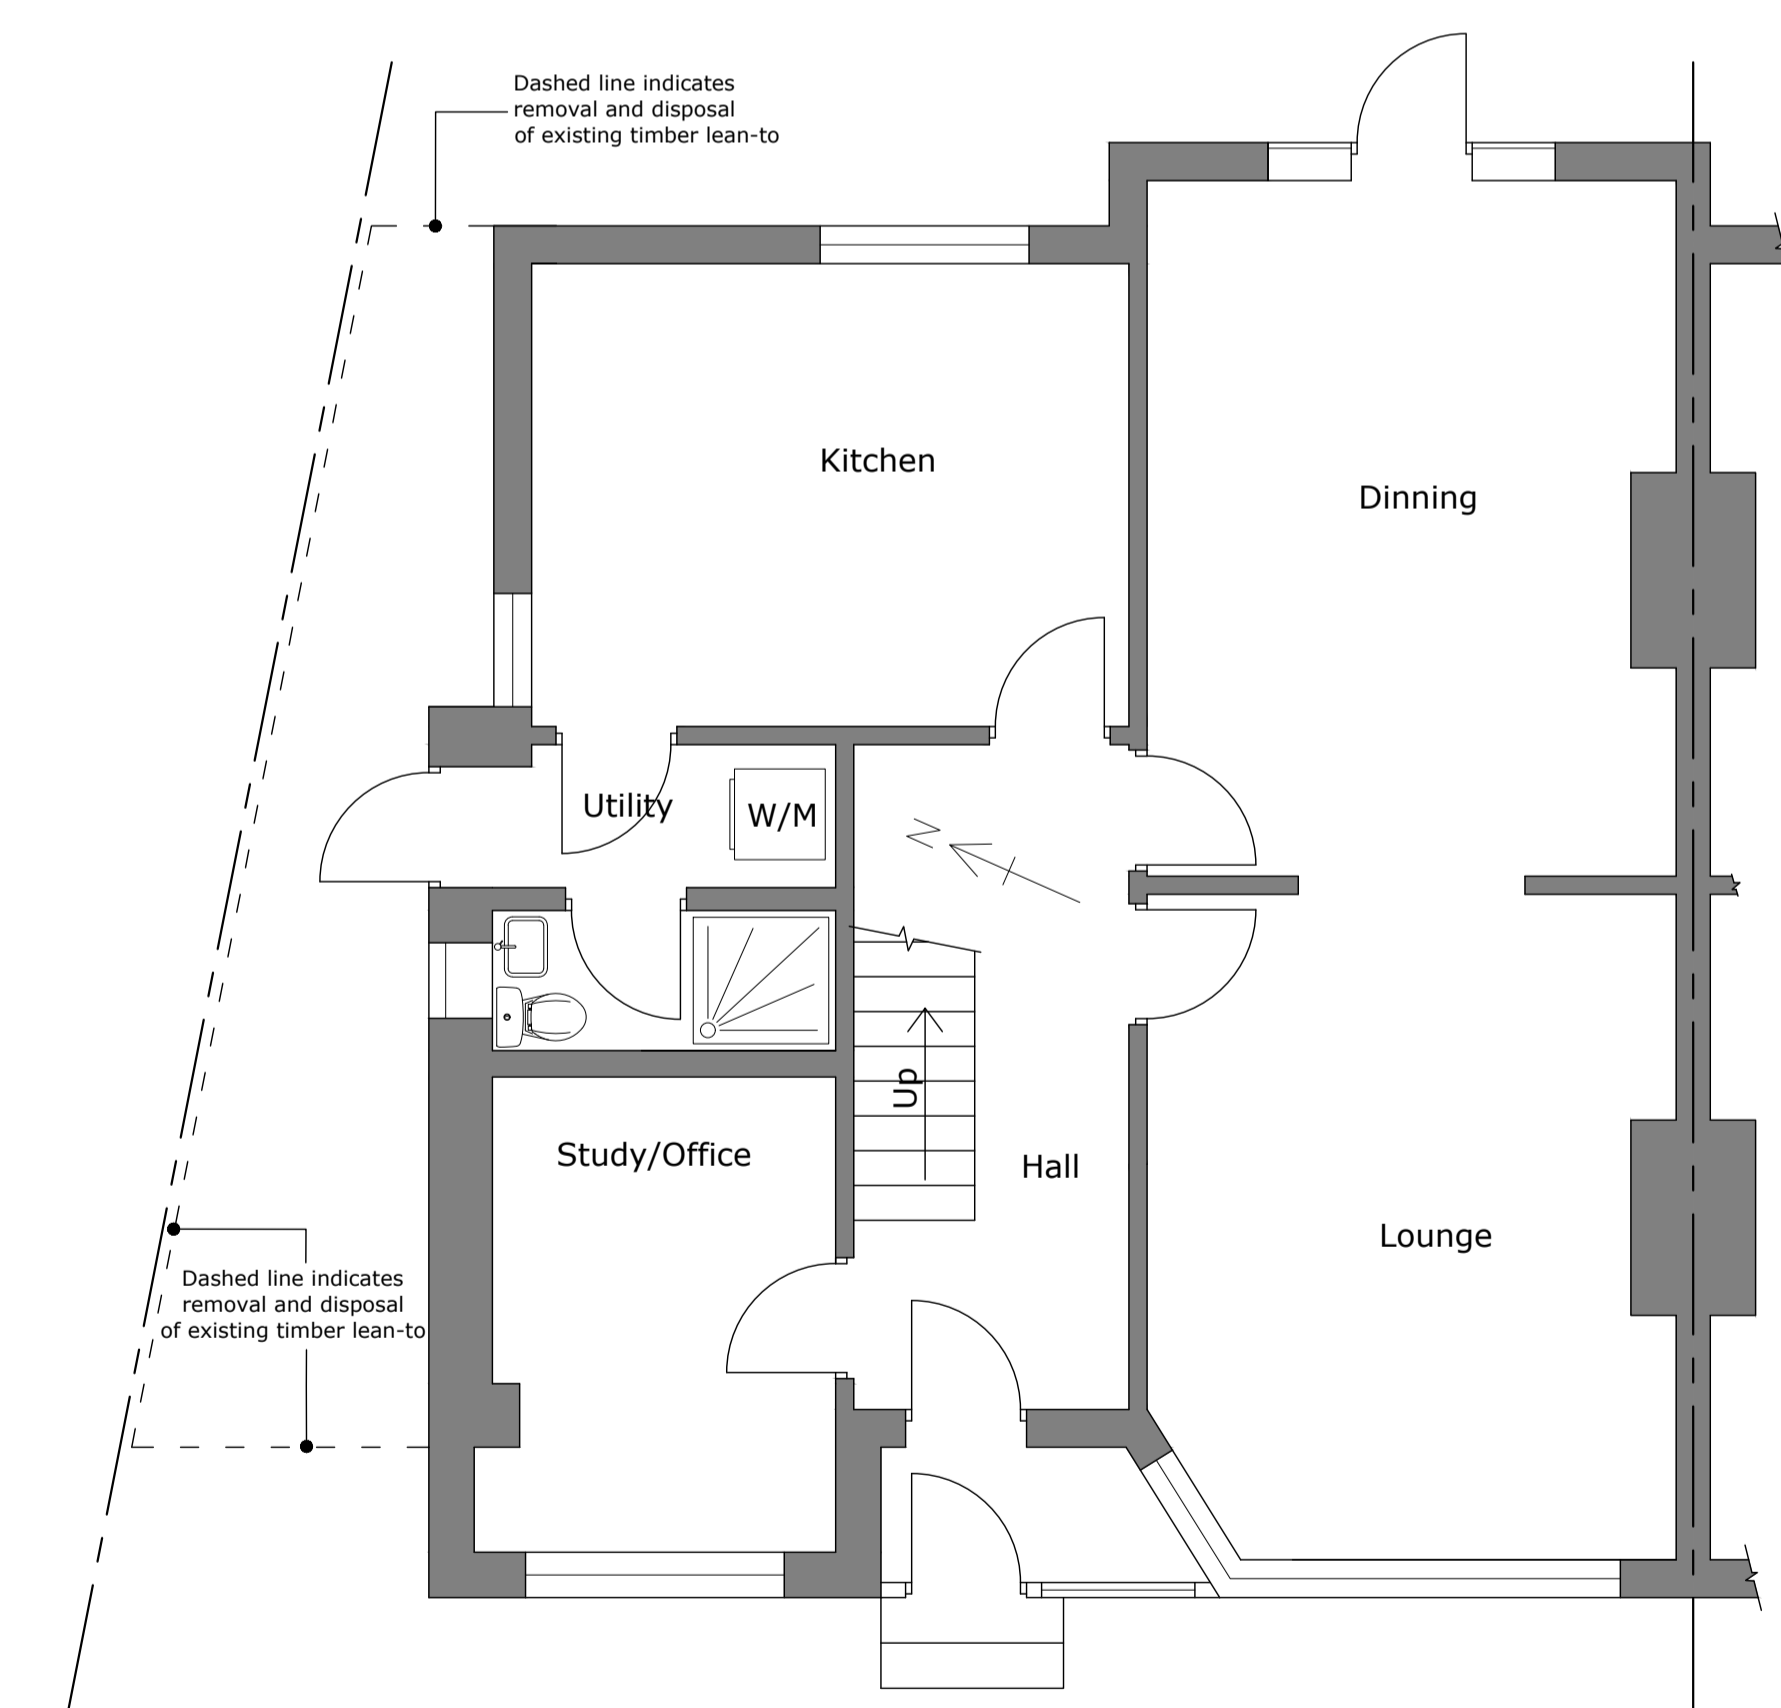


Ground Floor Plan (1:50)

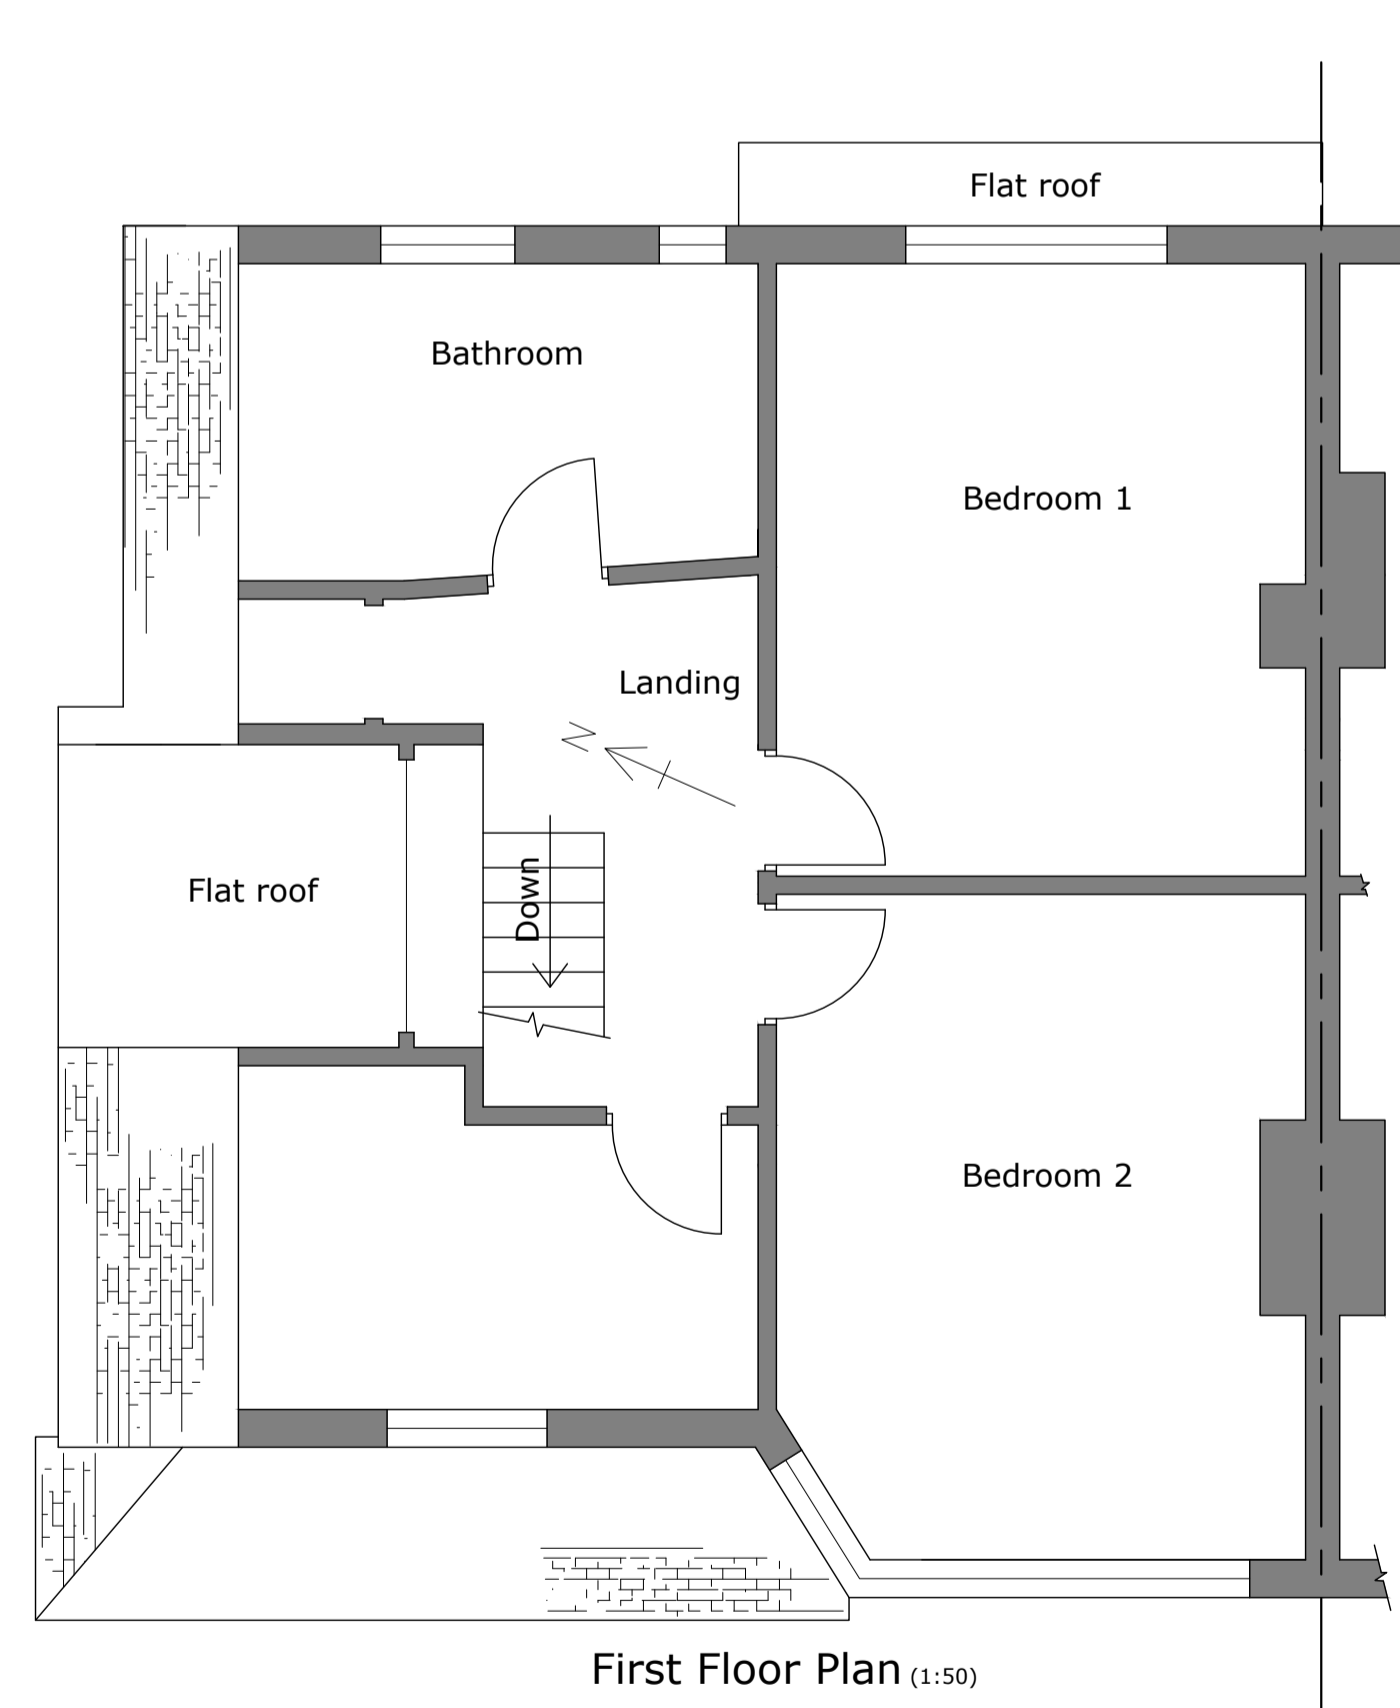


First Floor Plan (1:50)

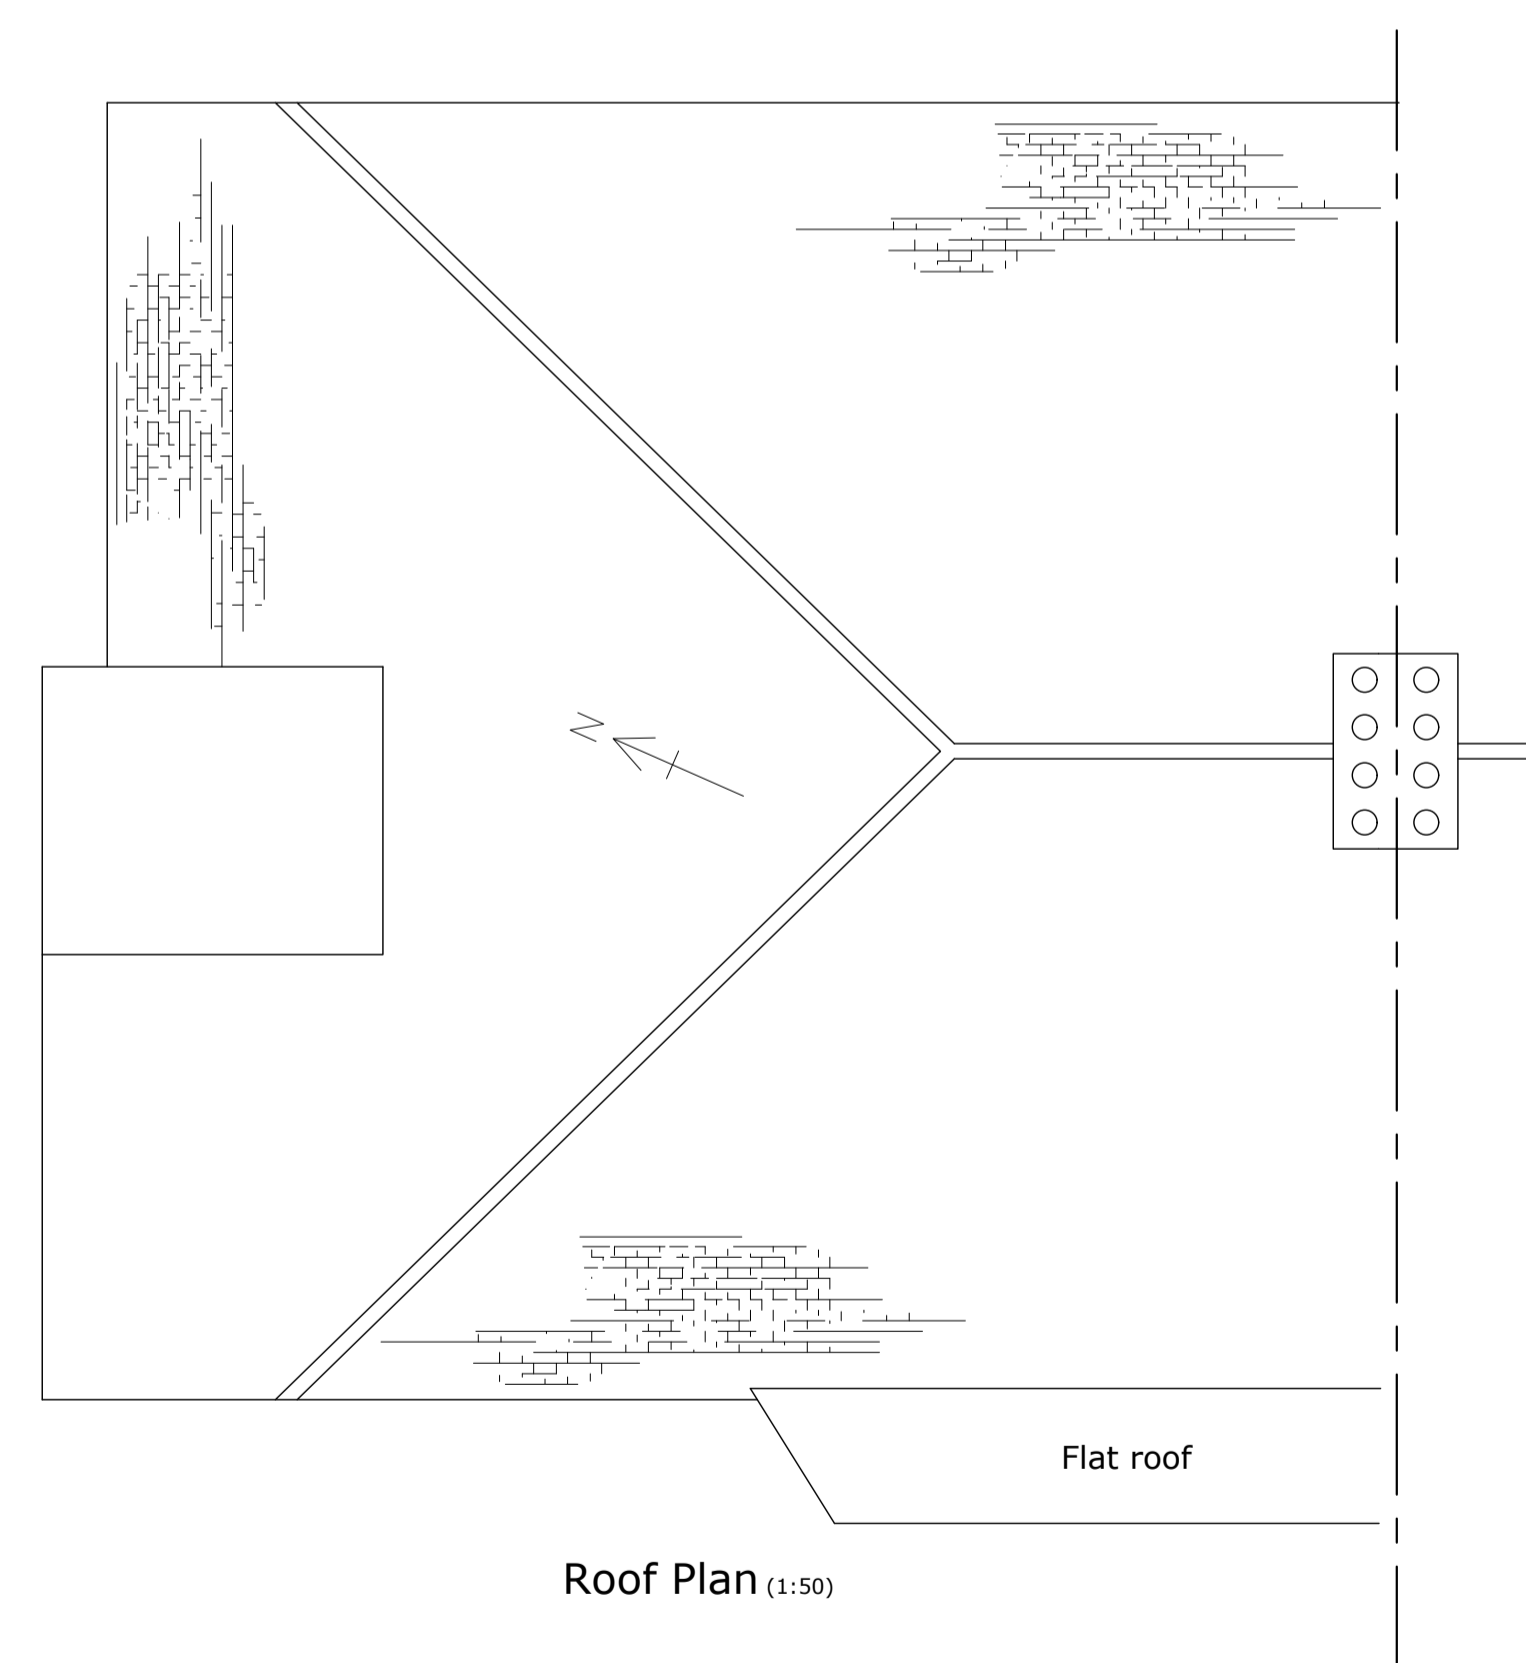

Roof Plan (1:50)

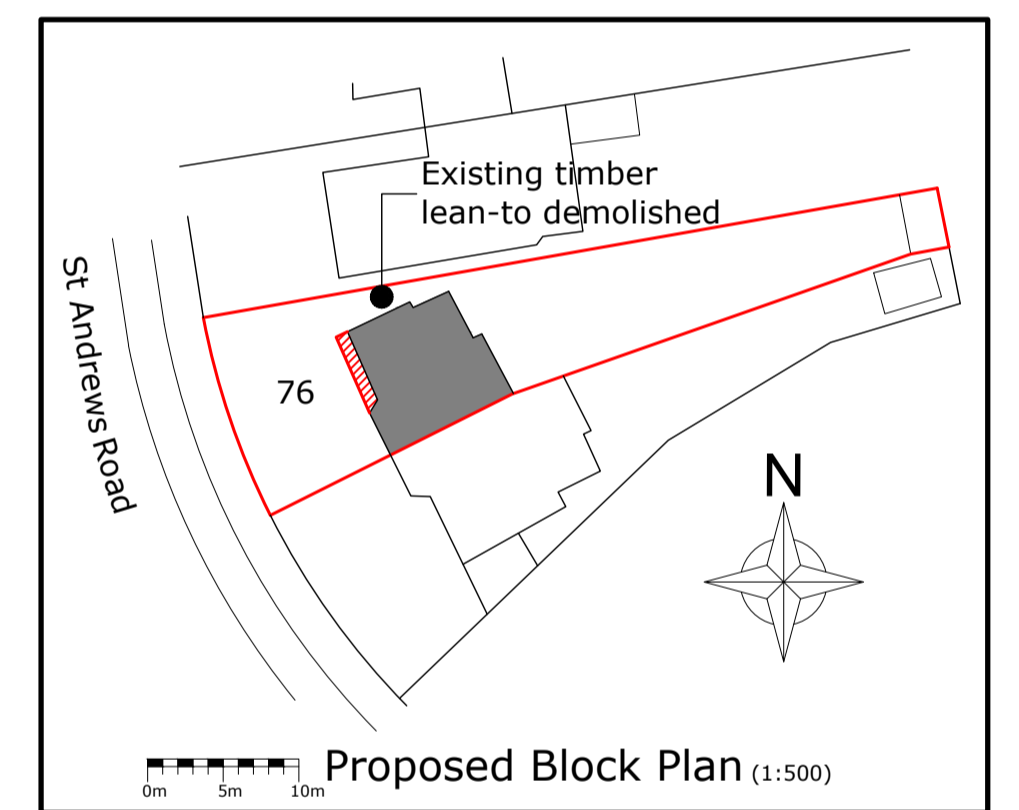

Proposed Block Plan (1:500)

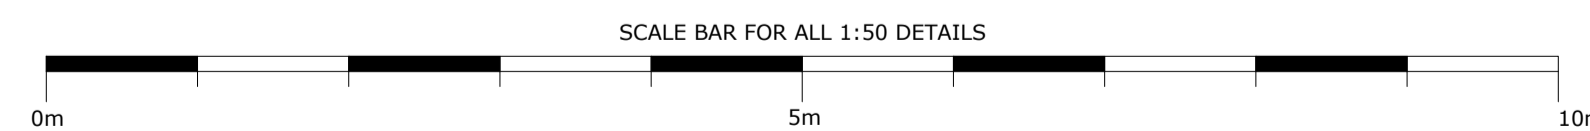

SCALE BAR FOR ALL 1:50 DETAILS

REV	DATE	DESCRIPTION
REVISIONS		
LOCATION		
76 St Andrews Road Worthing		
PROJECT		
Garage Conversion		
DRG TITLE		
Proposed Elevations Floor, Roof and Block Plan Plans		
ISSUED FOR:		
Householder Application for Planning Consent		
DRAWN	DATE	ORIGINAL PAPER SIZE
BJH	Feb 2026	A1
DRAWING No.	REVISION	
200		