


First Floor Plan @ 1:100





Ground Floor Plan @ 1:100

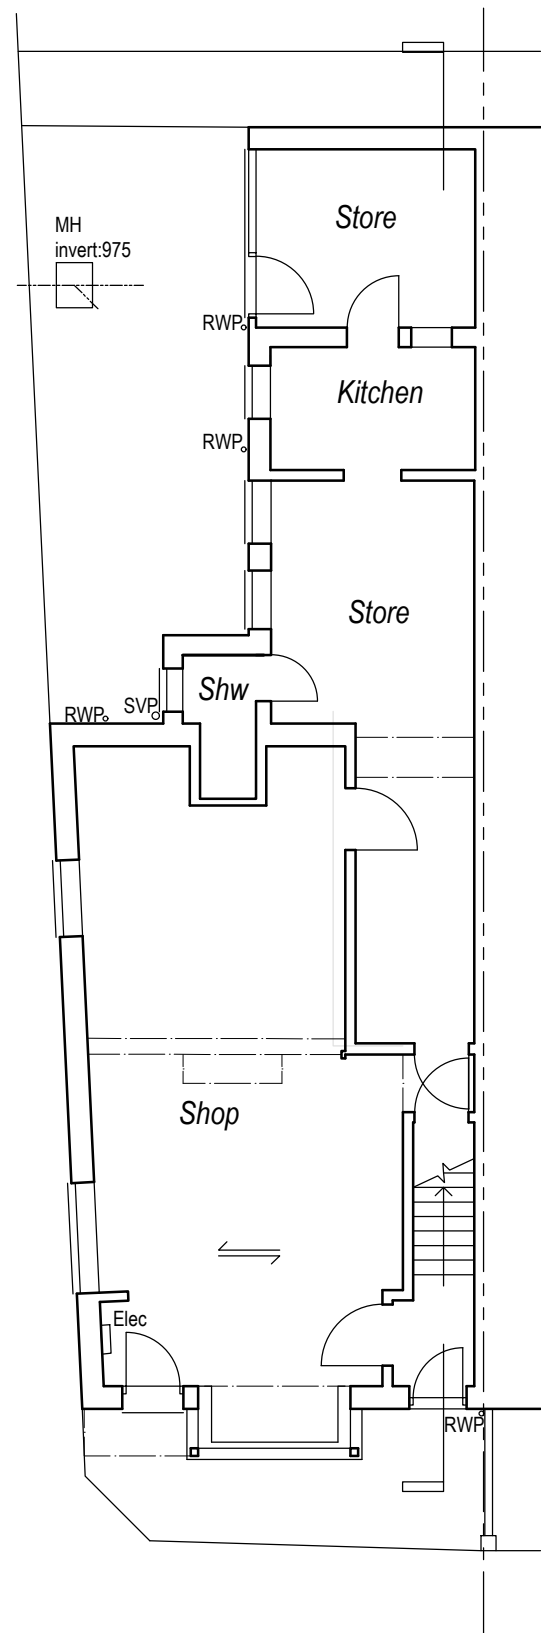

Side (South) Elevation @ 1:100

Front (East) Elevation @ 1:100

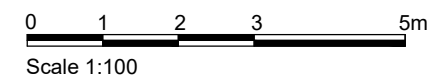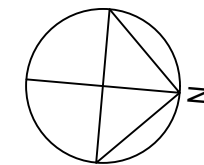

Rev	Description	Date
B	Elevation relabelled	17.03.25
A	Elevations added	10/09/24

Job Reference		Client			
Conversion 37 London Street Worthing, BN11 4EL		Mr Anderson			
Drawing Title		Drawing No	Rev		
As Existings		ADC 1593/01	B		
Date	Scale	Dwg Size	Plot Style	Drawn	Checked
05/06/24	1:100	A3	ADCgreyscale	CW	AD

All dimensions to be checked on site and do not scale from this drawing. This drawing should be approved by Local Authority Building Control or other appropriate checking authority prior to commencement of work. This drawing should not be reproduced without the prior consent of the author.

**ADC** Alistair Dodd  
Consulting

Architectural Services

Citibase Brighton, 95 Ditchling Road  
Brighton, East Sussex, BN1 4ST  
Tel: 01273 558330  
Email: info@adcbrighton.co.uk  
www.adcbrighton.com