


First Floor Plan @ 1:100



Ground Floor Plan @ 1:100

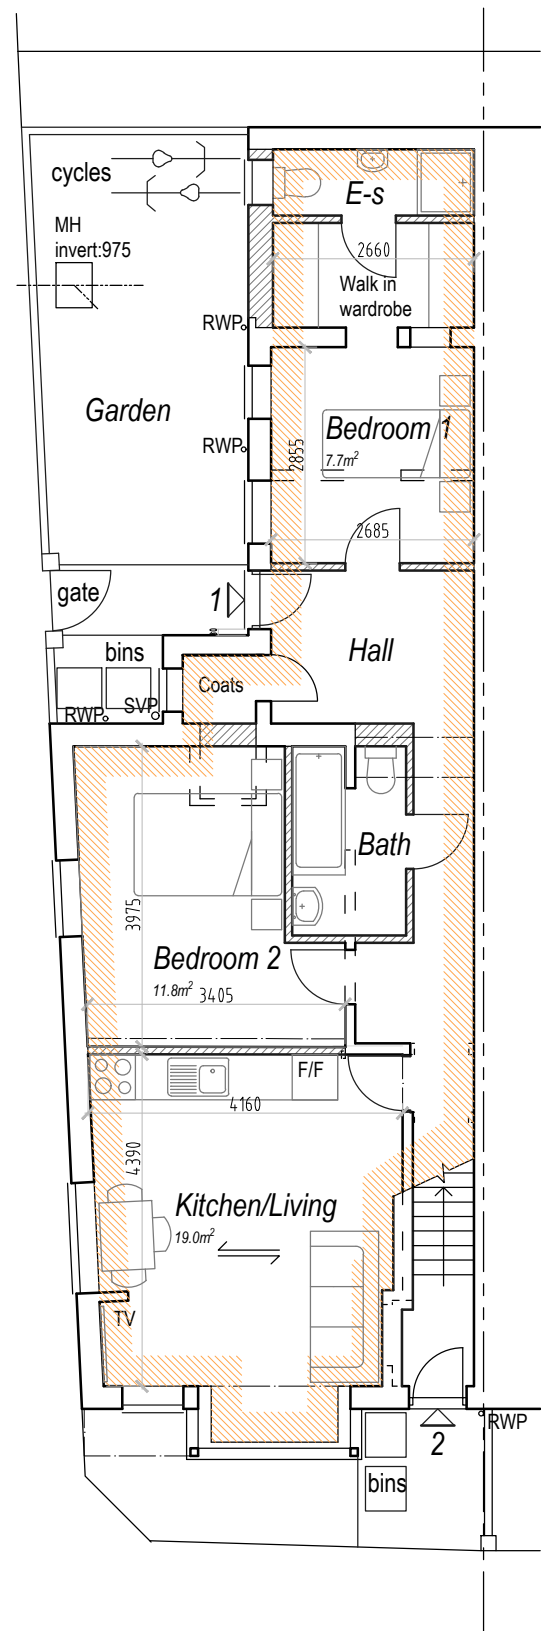


Side (South) Elevation @ 1:100



Front (East) Elevation @ 1:100

Flat 1  
63.7m<sup>2</sup> (687ft<sup>2</sup>)

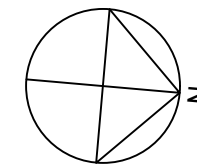

0 1 2 3 5m  
Scale 1:100

Rev	Description	Date
A	Elevation relabelled	17.03.25
Job Reference		Client
Conversion, Ground Floor 37 London Street Worthing, BN11 4EL		Mr Anderson
Drawing Title		Drawing No      Rev
Proposed Plans		ADC 1593/03    A
Date	Scale	Dwg Size
16/01/25	1:100	A3
		Plot Style
		ADCgreyscale
		Drawn
		CW
		Checked
		AD

All dimensions to be checked on site and do not scale from this drawing. This drawing should be approved by Local Authority Building Control or other appropriate checking authority prior to commencement of work. This drawing should not be reproduced without the prior consent of the author.

**ADC** Alistair Dodd  
Consulting

Architectural Services

Citibase Brighton, 95 Ditchling Road  
Brighton . East Sussex . BN1 4ST  
Tel: 01273 558330  
Email: info@adcbrighton.co.uk  
www.adcbrighton.com