





Proposed Ground Floor Plan
Scale: 1:50

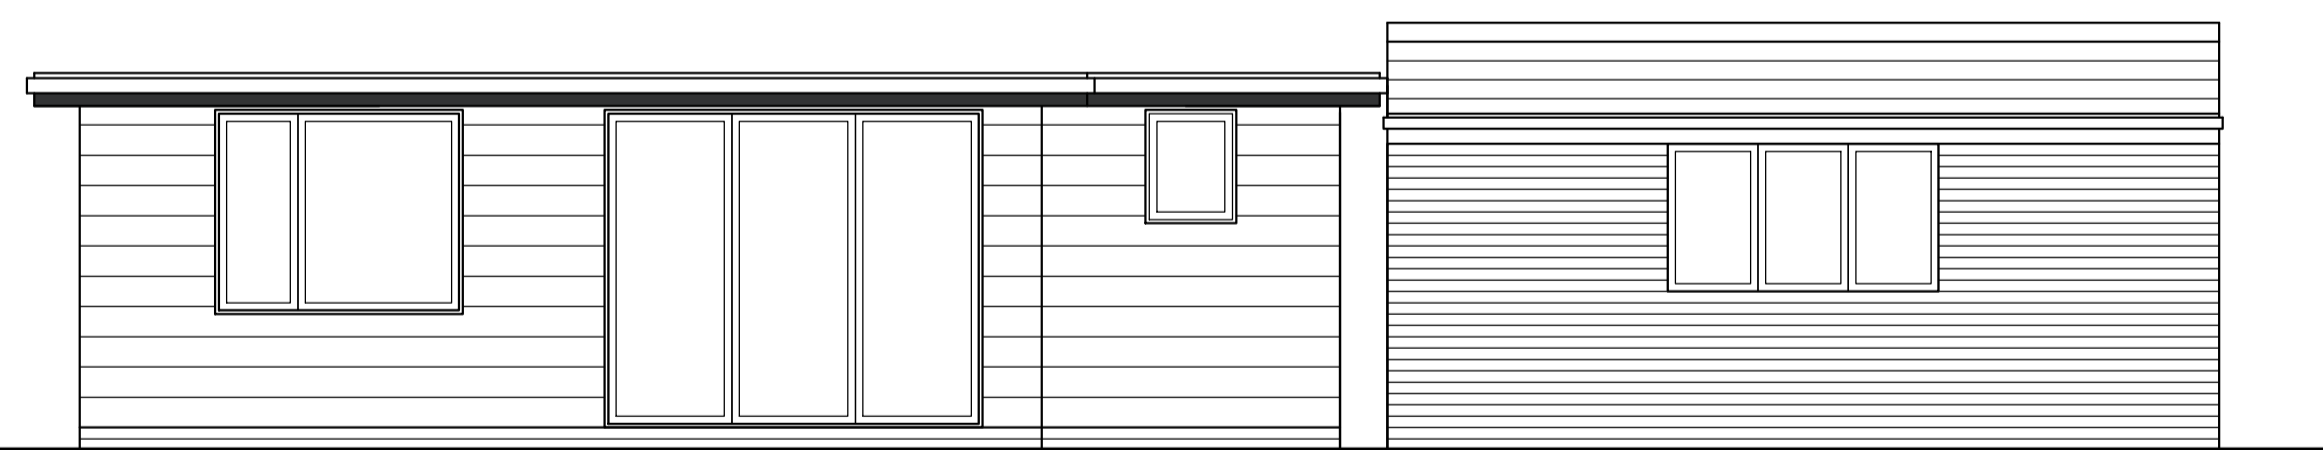



Proposed North Facing Front Elevation
Scale: 1:50

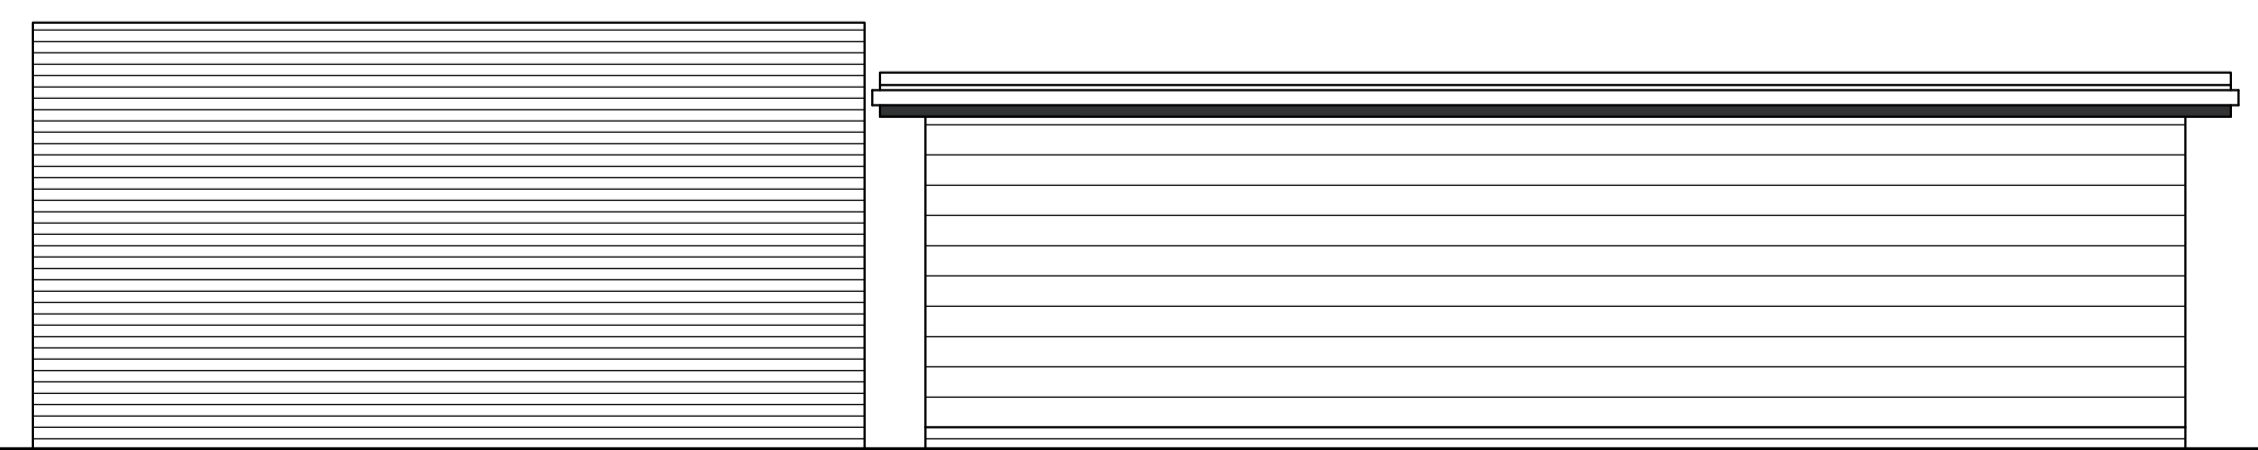



Proposed South Facing Rear Elevation
Scale: 1:50

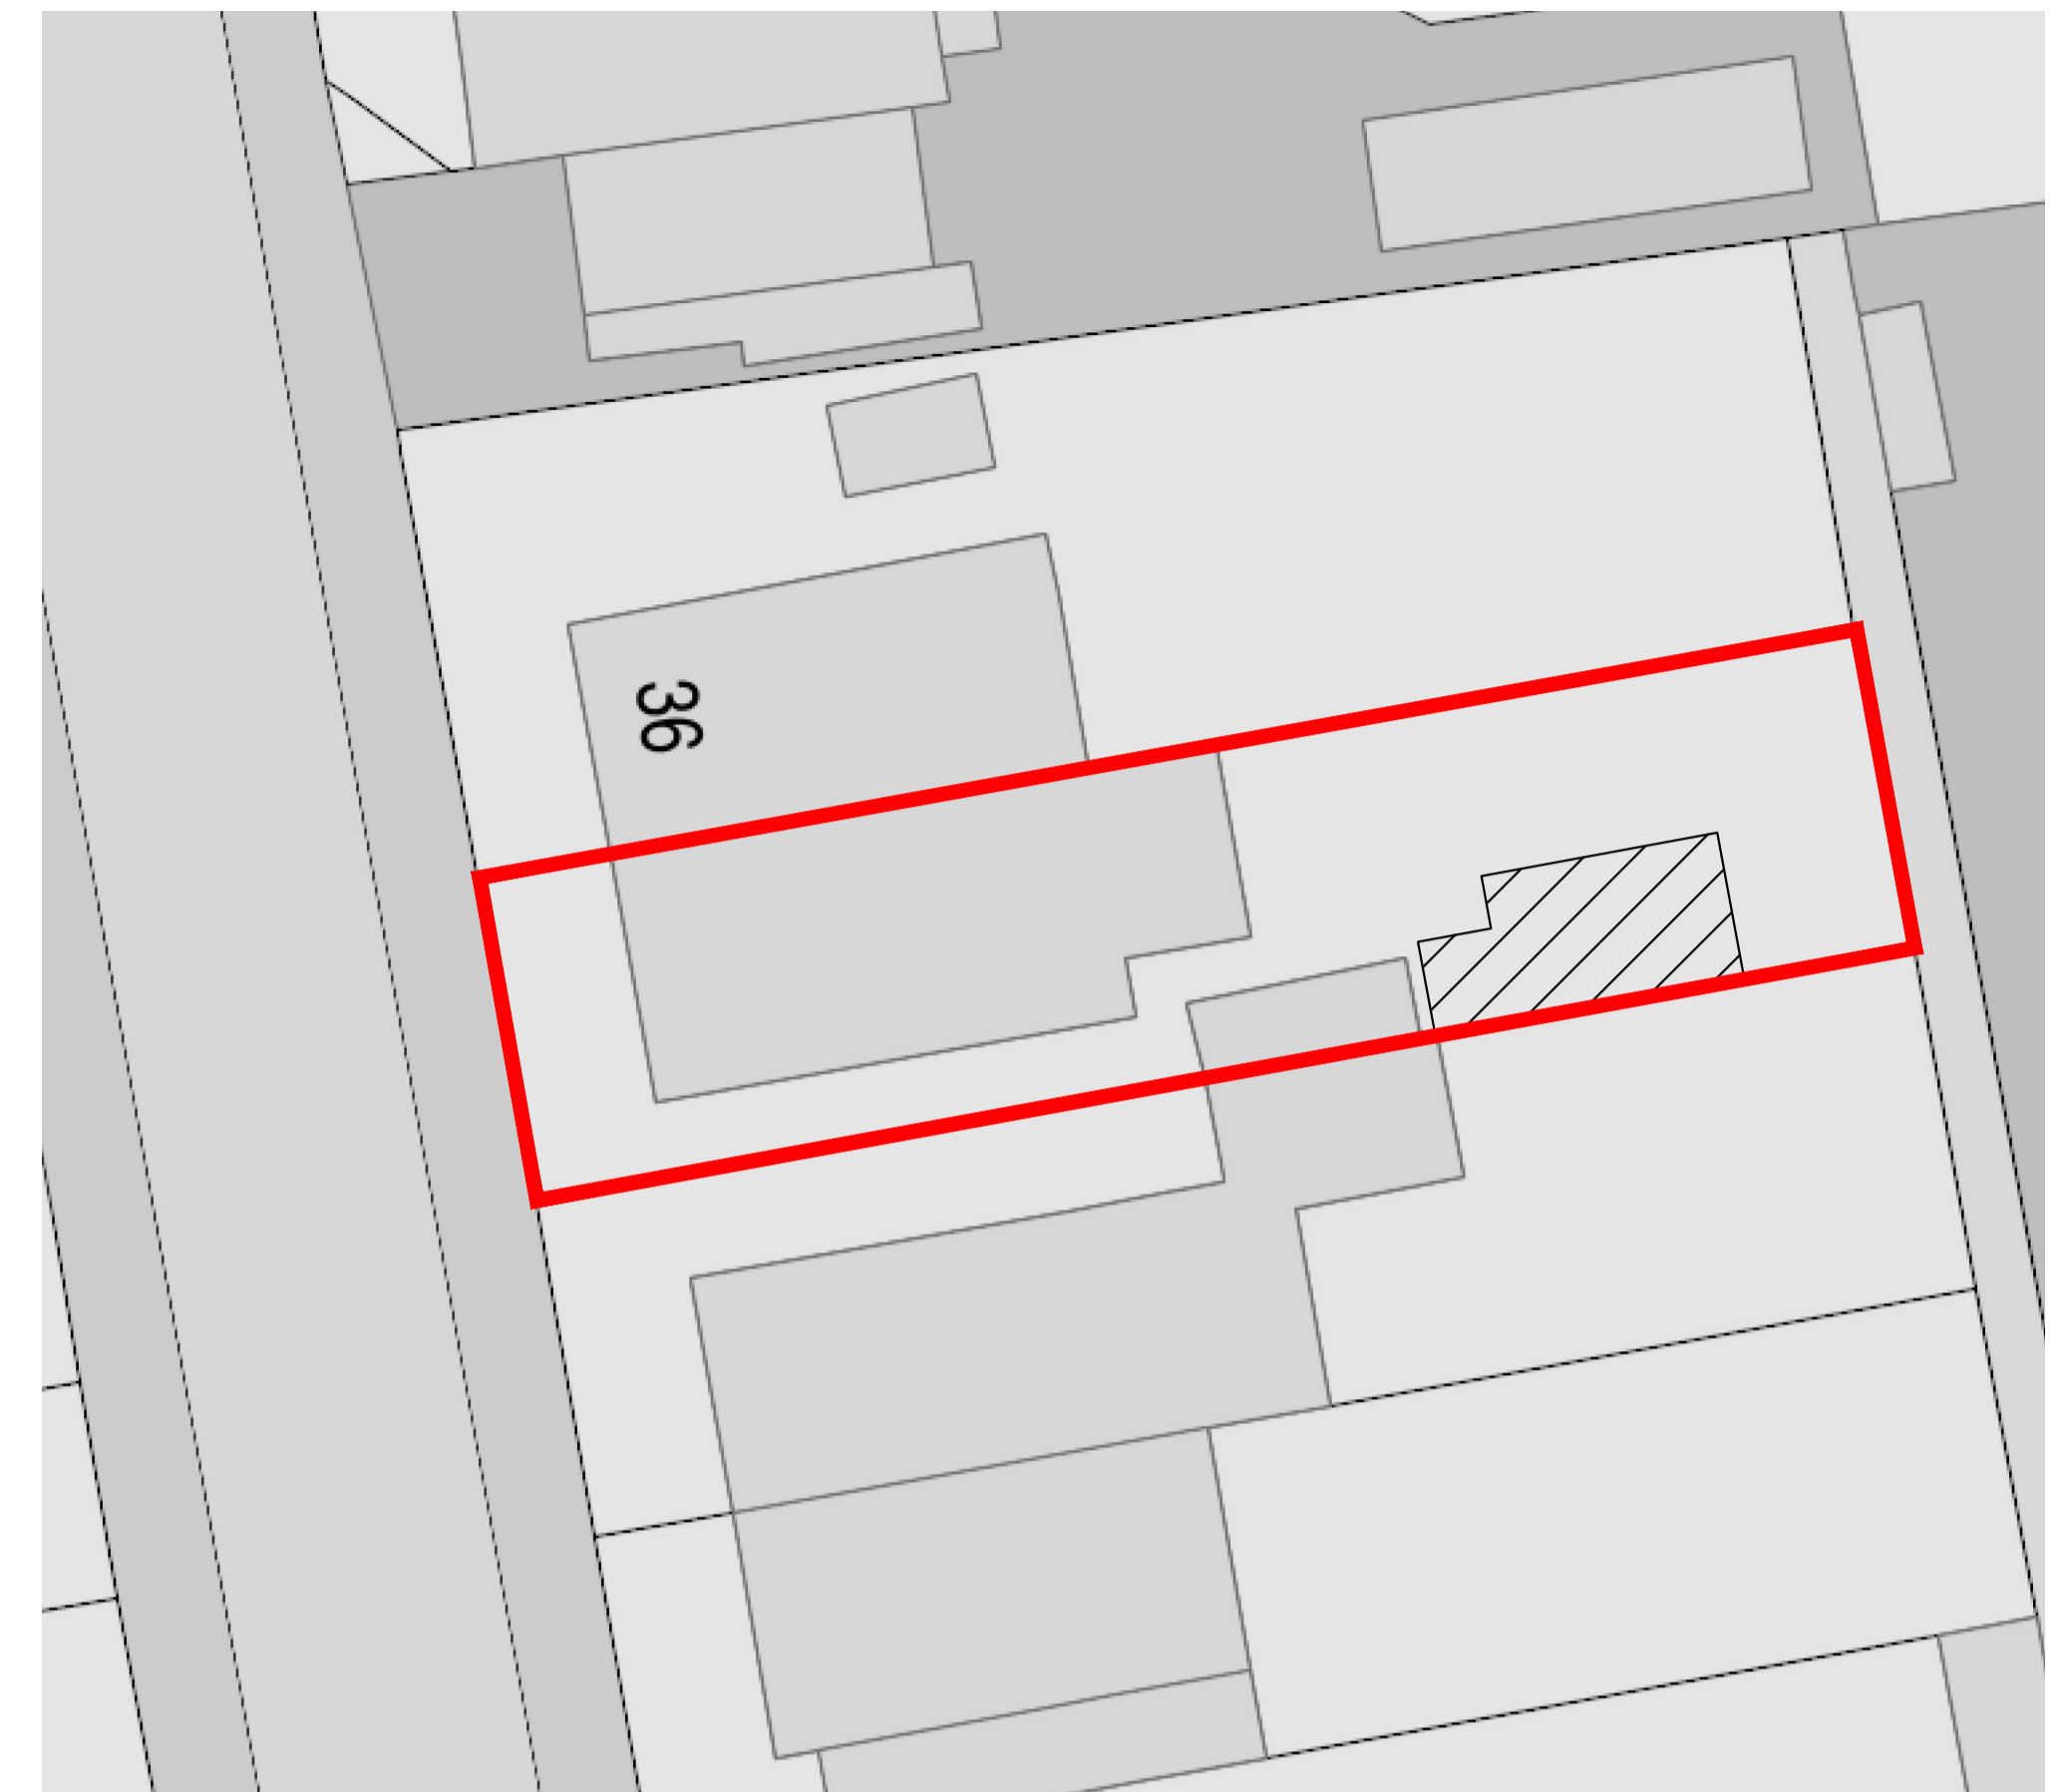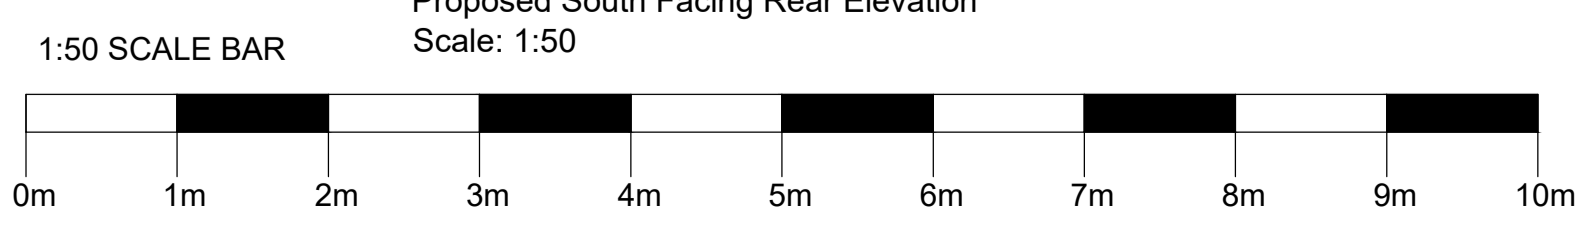


Site block Plan
Scale: 1:200

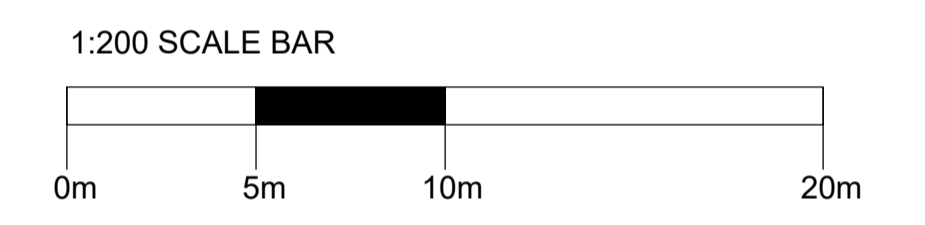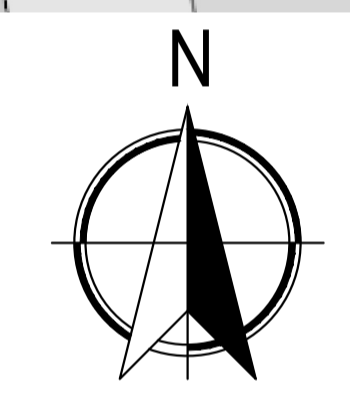

Site Location Plan
Scale: 1:1250

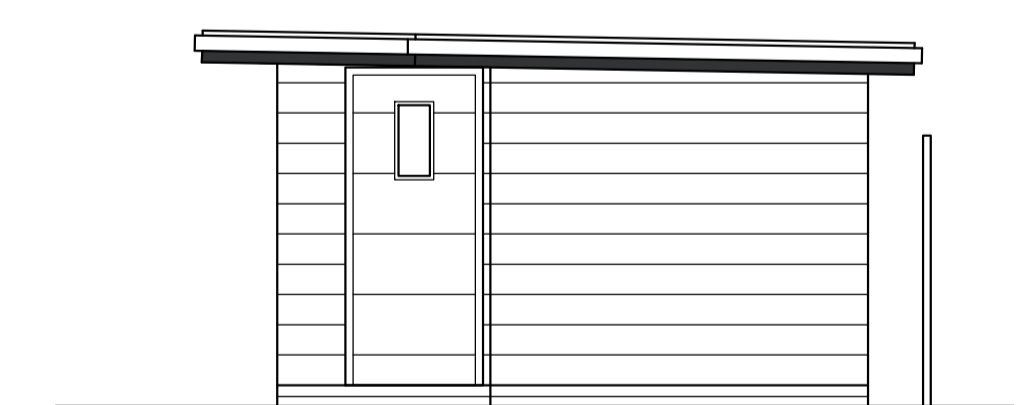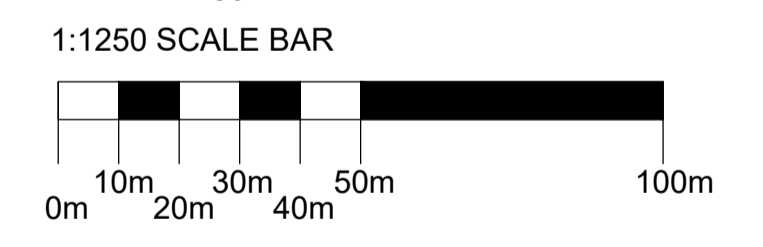

Proposed West Facing Gable Elevation
Scale: 1:50

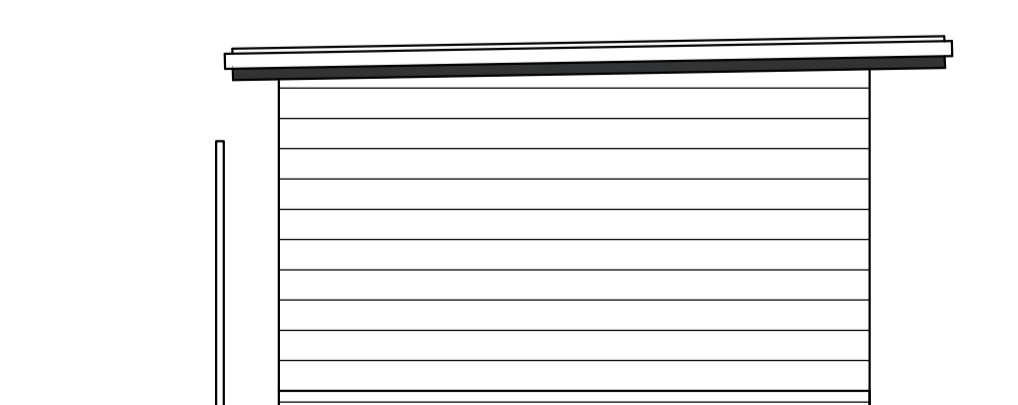

Proposed East Facing Gable Elevation
Scale: 1:50

PLANNING DRAWING



Mr Andrew Herrington
 34a Chatham Road, Worthing, BN11 2SP
 Proposed Garden Studio
 Proposed Plans and Elevations
 June 2024
 Drawing 2024/100 C
 Scale: As shown @A1