


amendments			auth	chkd
rev.	date	comment		
A	09.09.25	Additional information added	M.B	G.I
B	08.10.25	Address changed following planning department request	C.P	G.I




Side Elevation (North) 1:100

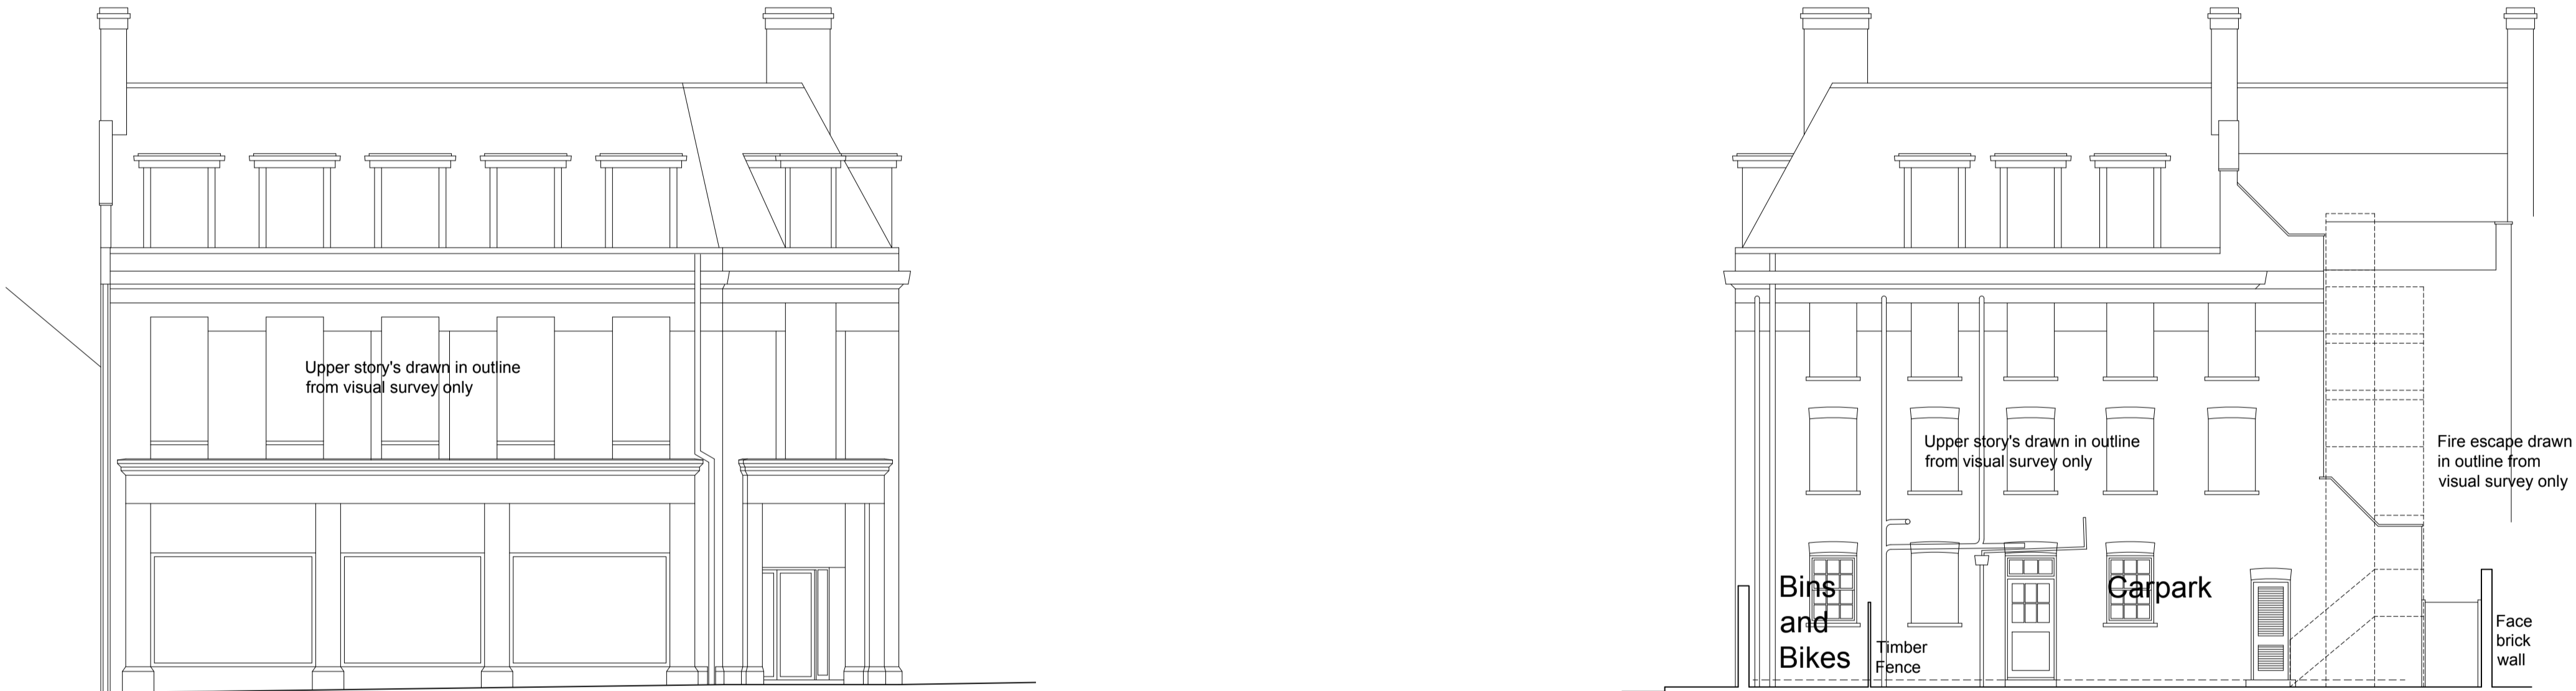

Front Elevation (East) 1:100

Rear Elevation (West) 1:100

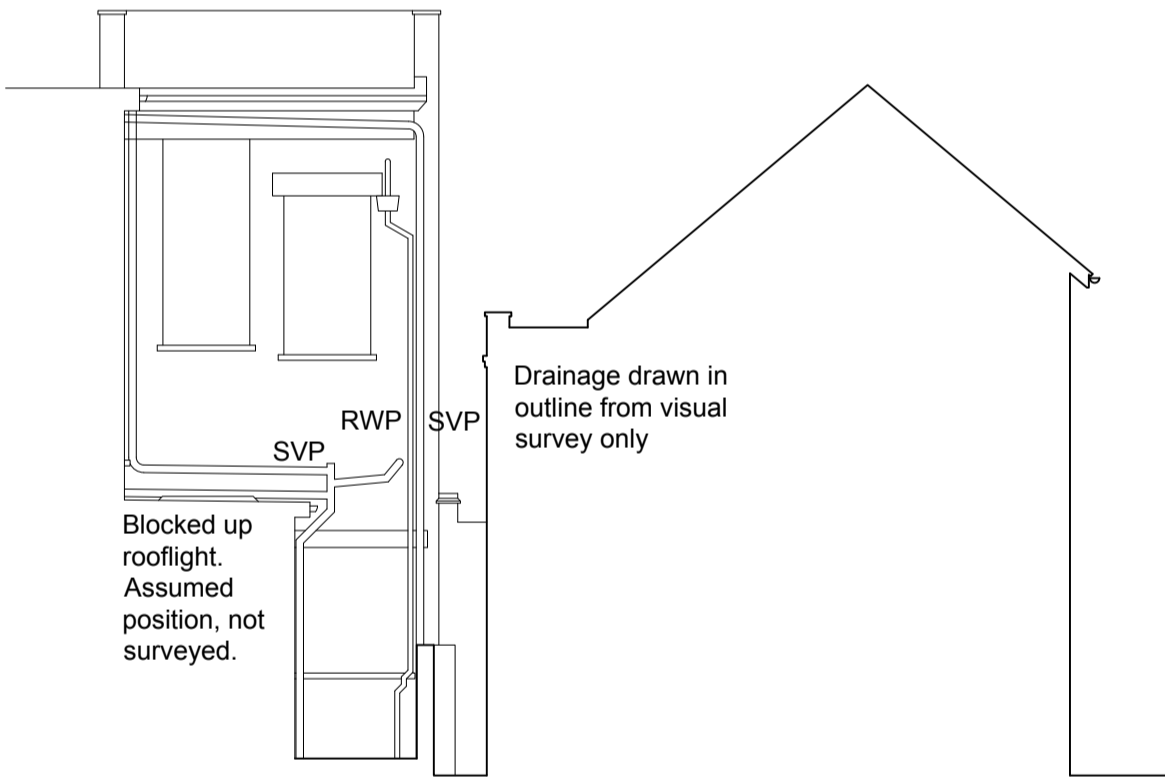

Part Rear Sectional Elevation (West) Y-Y 1:100



Side Elevation (South) 1:100

client		drawing number		revision	
Massey Group Ltd		0759.EXG.003		B	
project		drawing title			
Site of former office space, Ambrose House, Ambrose Place, Worthing		Existing Elevations			
Level: Part Ground Floor		Measured Survey			
drawn by	checked by	riba work stage	date	scale/original sheet size	
M.B	G.I	M.S	Aug, '25	1:100 @ A1	
www.abir.co.uk studio@abirarchitects.co.uk			© ABIR Architects Ltd. Check all dimensions on site before work is undertaken. All goods, materials and workmanship to conform with current building regulations, BSS and COP's.		
Unit 1, Beta House, St John's Road, Hove, BN2 2FX, United Kingdom					
Hove +44 (0)1273 724 384					
Company No 06877117 VAT No 971 4147 17					