



North East Elevation

1:100 @A3

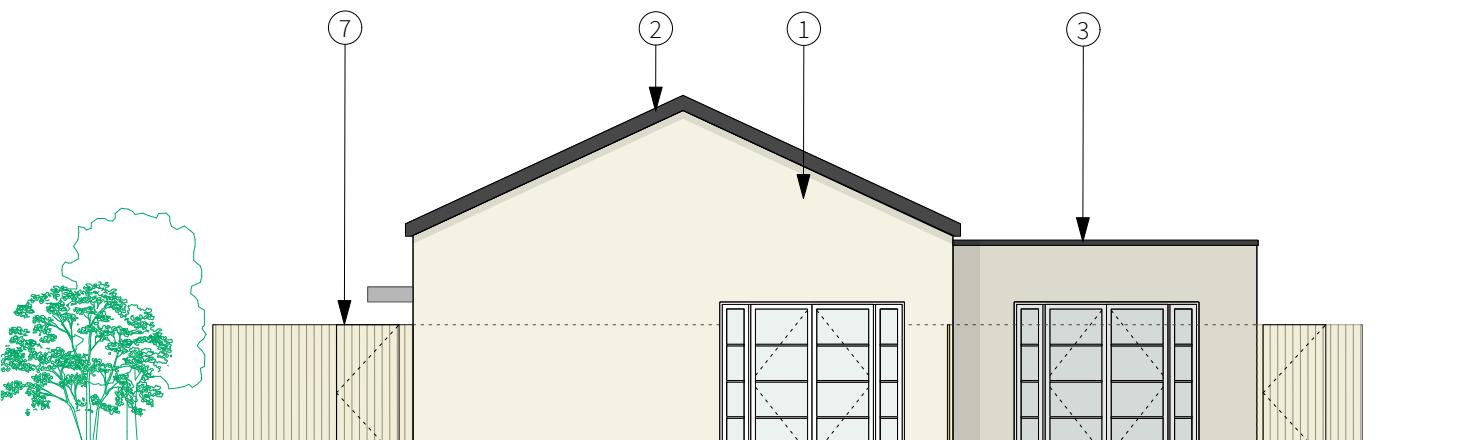


North West Elevation

1:100 @A3

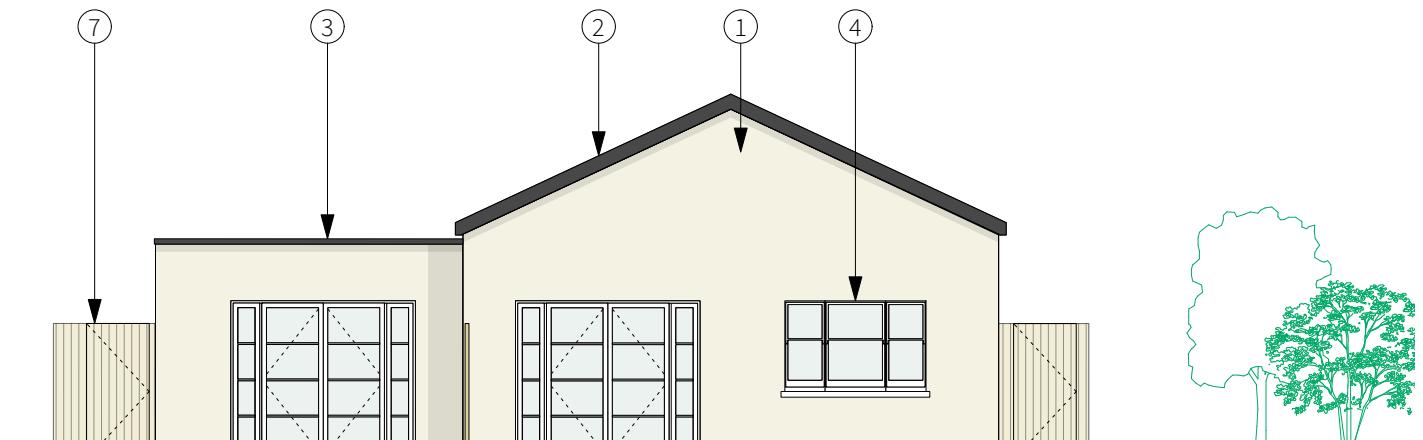

South East Elevation

1:100 @A3

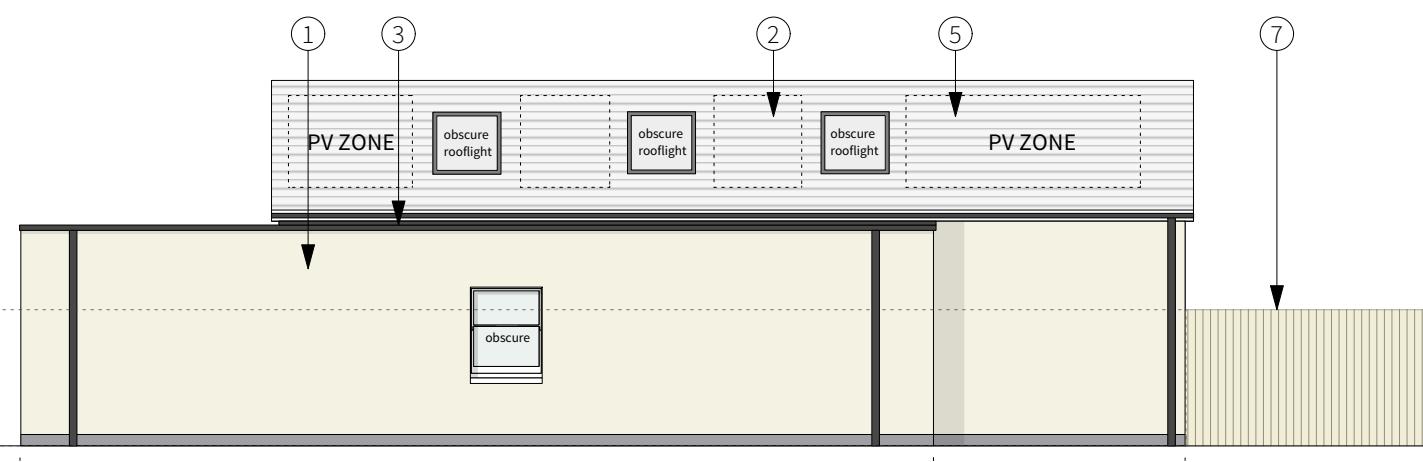

South West Elevation

1:100 @A3

23 Vine Street, Brighton BN1 4AG
 e: studio@sticklandwright.co.uk
 t: 01273 964051
 Company registered in England No. 11222477

Disclaimer:
 This drawing is the copyright of Stickland Wright Ltd. and may not be reproduced or used except by written permission.
 Figured dimensions to have precedence over scaling. Check all site dimensions prior to fabrication. Refer any discrepancies found to Stickland Wright.

Revisions:		
A	30/04/2024	Unit references added
B	09/12/2024	For planning
C	07/01/2025	For planning

Checked

Key

- 1 - Render to match the existing buildings on the site
- 2 - Slate Roof
- 3 - Green Roof
- 4 - Triple glazed sash windows
- 5 - PV
- 6 - Timber store and planter
- 7 - Timber fence

1:100 | 1m | 2 | 3 | 4 | 5 | 6

Dwg No. 21074B-P-113 C

Drawing Title Proposed Elevations
 Address 13 - 15 Farncombe Road
 Client Patagonia Properties Ltd
 Scale 1:100 @A3
 Stage Planning
 Drawn by ah
 Checked by ns



architecture + interiors
www.sticklandwright.co.uk