


Notes
 Do not scale off this drawing except for planning purposes
 Check all dimensions on site before any work commences
 All goods, materials and workmanship must conform to current building regulations, british standards and codes of practice.
 Copyright of this drawing is to be retained by Ecotecture Ltd and must not be reproduced without written consent from the practice.

Drawing to be printed A1

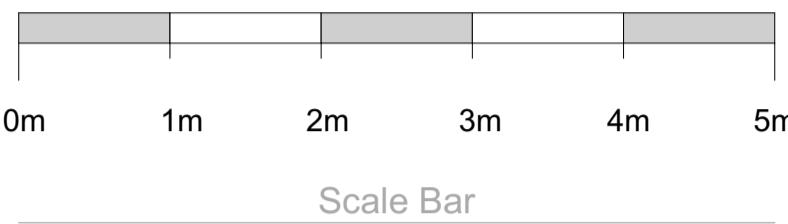

Key

	Existing
	Site Boundary

Existing

RevID Transmitted By Trans Date Initial Set Date Comment

ecotecture
 ECOLOGICAL ARCHITECTURE

01444 416745 info@ecotecture.co.uk
www.ecotecture.co.uk

31 Sussex Road Haywards Heath
 West Sussex RH16 4DZ






Client: Mandy & Rodney Tate

Address: 45 Old Fort Road
 Shoreham-by-Sea
 West Sussex BN43 5RL


Description: Existing Ground Floor Plan

Scale: 1:50 Date: 01/12/2025
 Drawn: KR Checked: JS

Drawing No: 836/110

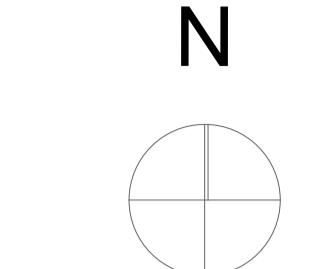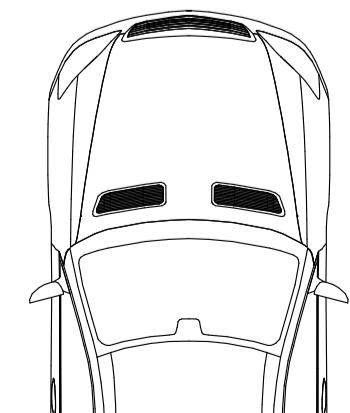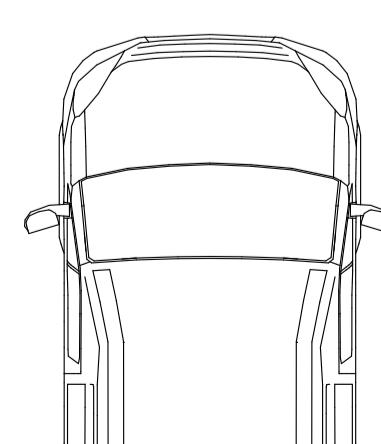 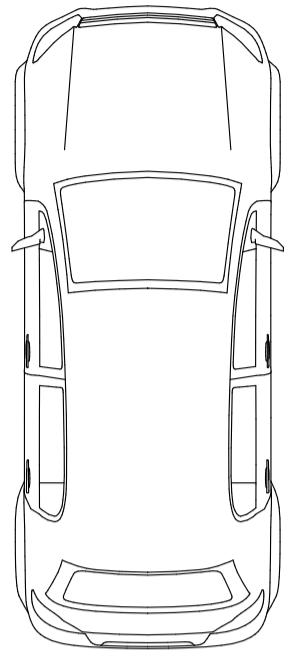

47

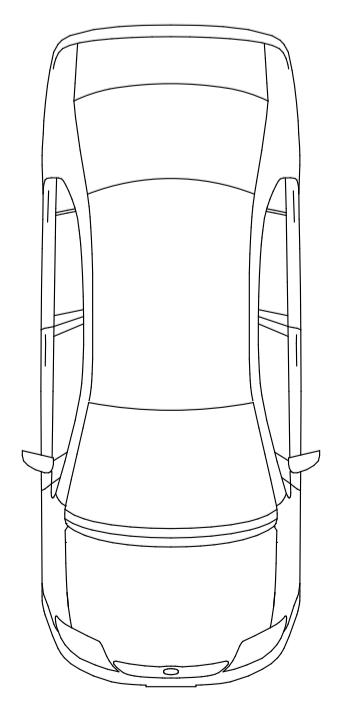

Drawing No: 836/110