


**Notes**  
 Do not scale off this drawing except for planning purposes  
 Check all dimensions on site before any work commences  
 All goods, materials and workmanship must conform to current building regulations, british standards and codes of practice.  
 Copyright of this drawing is to be retained by Ecotecture Ltd and must not be reproduced without written consent from the practice.

**Drawing to be printed A1**

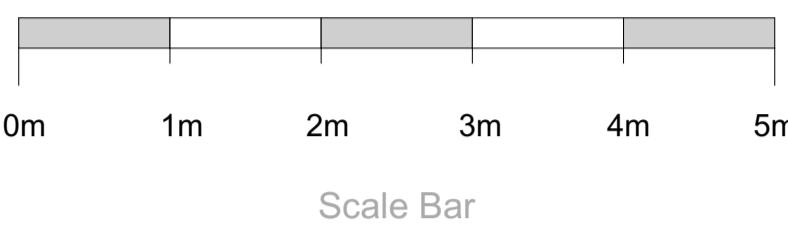

**Key**

-  Existing
-  Proposed
-  Demolition
-  Site Boundary
-  MVHR Vertical Ductwork
-  MVHR Extract
-  MVHR Fresh Air Supply

**Proposed**

RevID Transmitted By Trans. inst. inst. Set Date

ecotecture   
 ECOLOGICAL ARCHITECTURE

01444 416745 info@ecotecture.co.uk  
[www.ecotecture.co.uk](http://www.ecotecture.co.uk)

31 Sussex Road Haywards Heath  
 West Sussex RH16 4DZ

Client: Mandy & Rodney Tate

Address: 45 Old Fort Road  
 Shoreham-by-Sea  
 West Sussex BN43 5RL

Description: Proposed Ground Floor Plan

Scale: 1:50 Date: 04/12/2025  
 Drawn: KR Checked: JS

Drawing No: 836/310

43

47

Ground Floor

