



First Floor

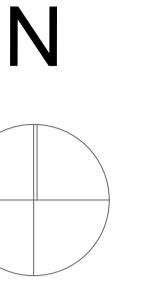


Notes
 Do not scale off this drawing except for planning purposes
 Check all dimensions on site before any work commences
 All goods, materials and workmanship must conform to current building regulations, british standards and codes of practice.
 Copyright of this drawing is to be retained by Ecotecture Ltd and must not be reproduced without written consent from the practice.

Drawing to be printed A1

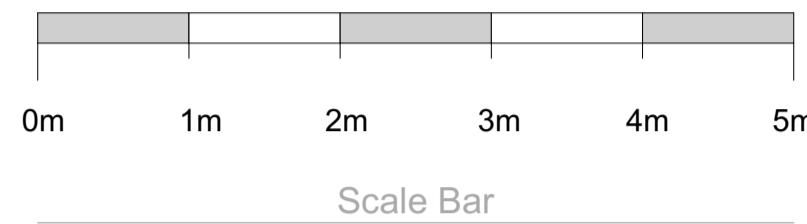

Key

- Existing (Grey Box)
- Proposed (Dark Grey Box)
- Demolition (Orange Hatched Box)
- Site Boundary (Red Dashed Line)
- MVHR Vertical Ductwork (Blue Circle)
- MVHR Extract (Red Triangle)
- MVHR Fresh Air Supply (Blue Triangle)
- Neighbouring window / glazed door 45 degree sightline (Green Dashed Line)
- Intersection with view from neighbouring window / glazed door (Green Triangle)
- Neighbouring balcony edge 45 degree sightline (Pink Dashed Line)
- Intersection with view from neighbouring balcony (Pink Triangle)

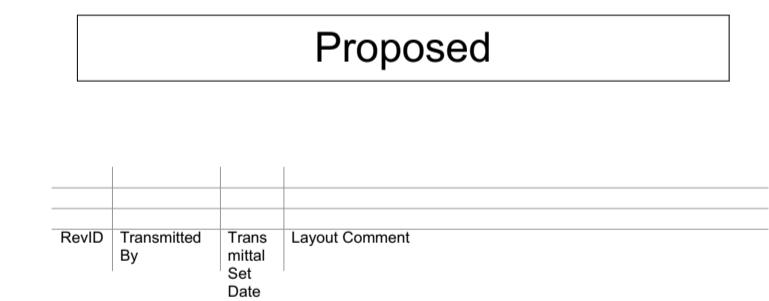

ecotecture

ECOLOGICAL ARCHITECTURE

01444 416745 info@ecotecture.co.uk
www.ecotecture.co.uk

31 Sussex Road Haywards Heath
West Sussex RH16 4DZ

Client: Mandy & Rodney Tate

Address: 45 Old Fort Road
Shoreham-by-Sea
West Sussex BN43 5RL

Description: Proposed First Floor Plan with
Annotated Views

Scale: 1:50 Date: 03/12/2025
Drawn: KR Checked: JS

Drawing No: 836/350