



00 Ground Floor Plan

1 : 100

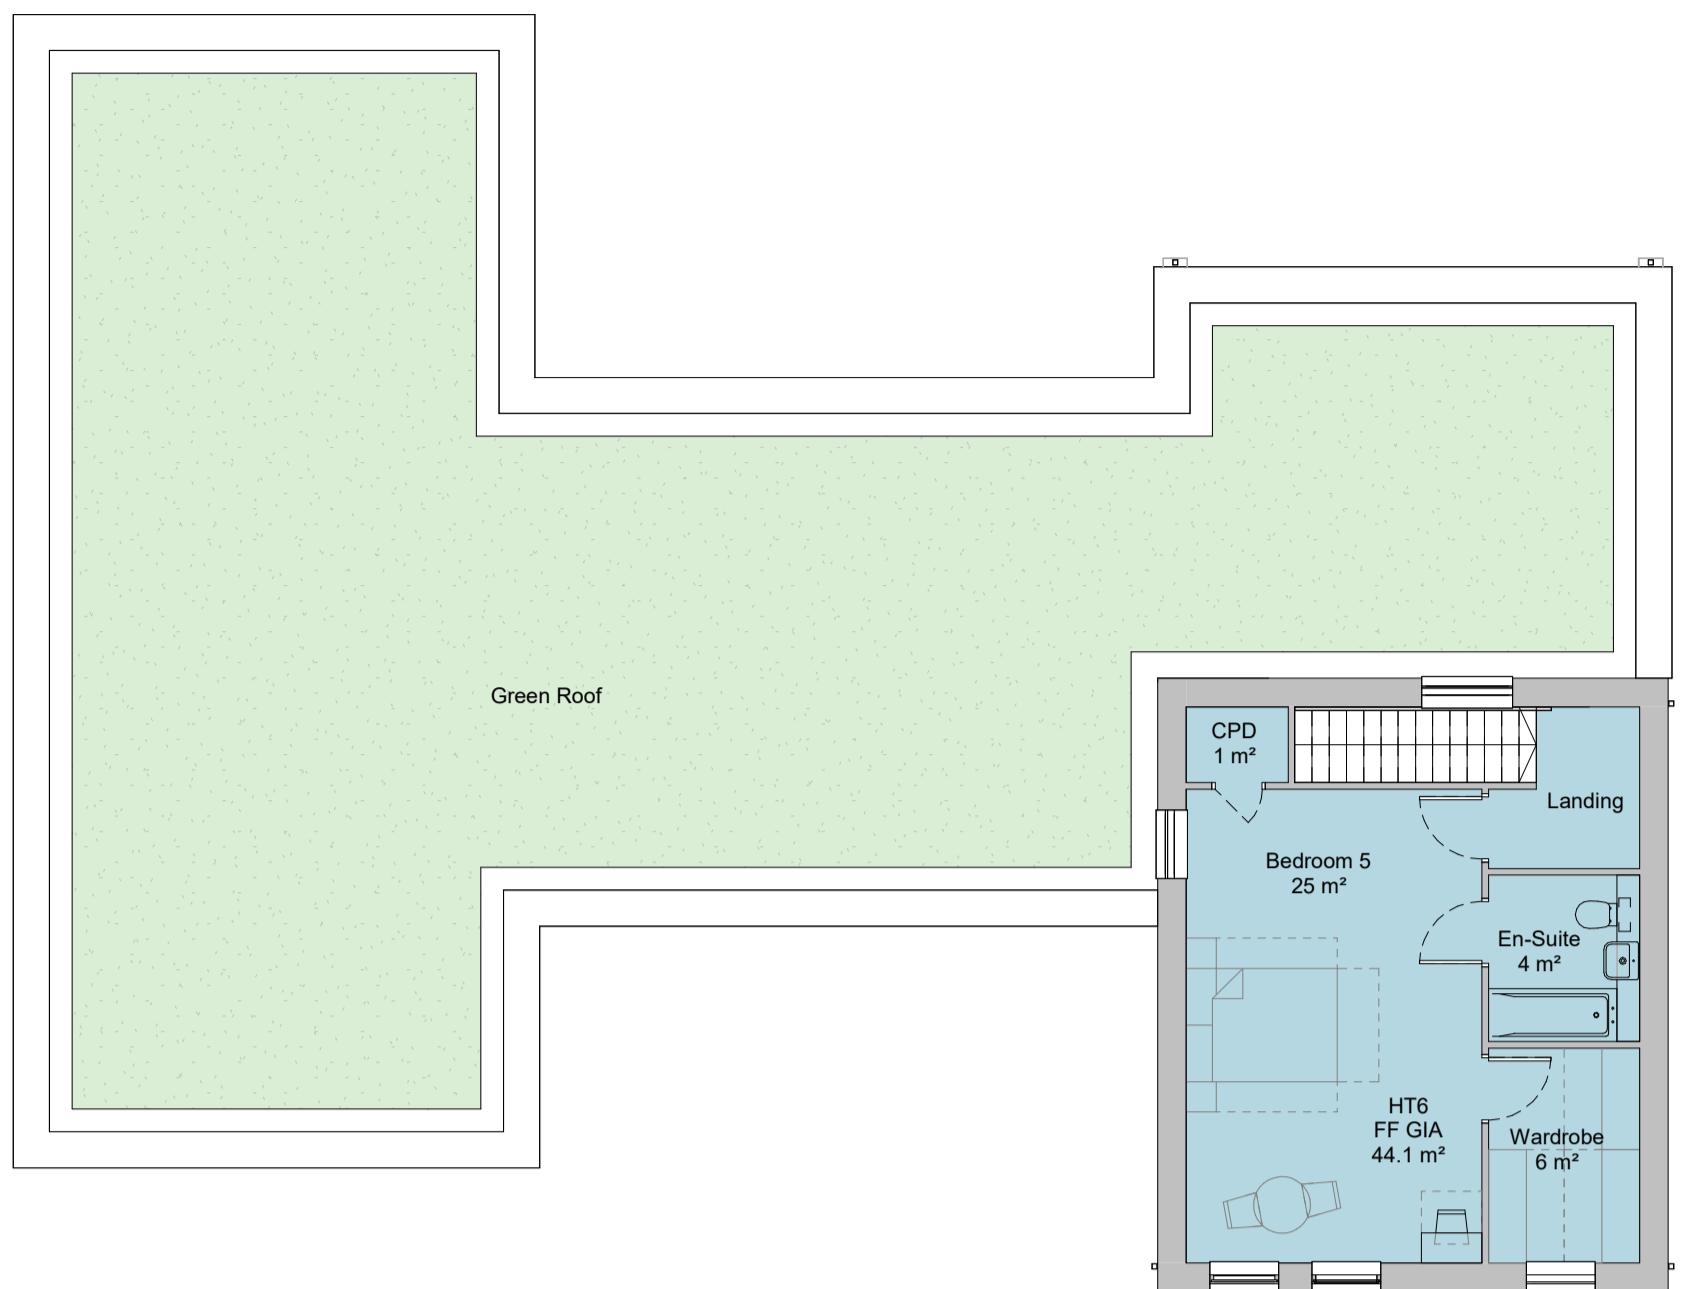


01 First Floor Plan

1 : 100

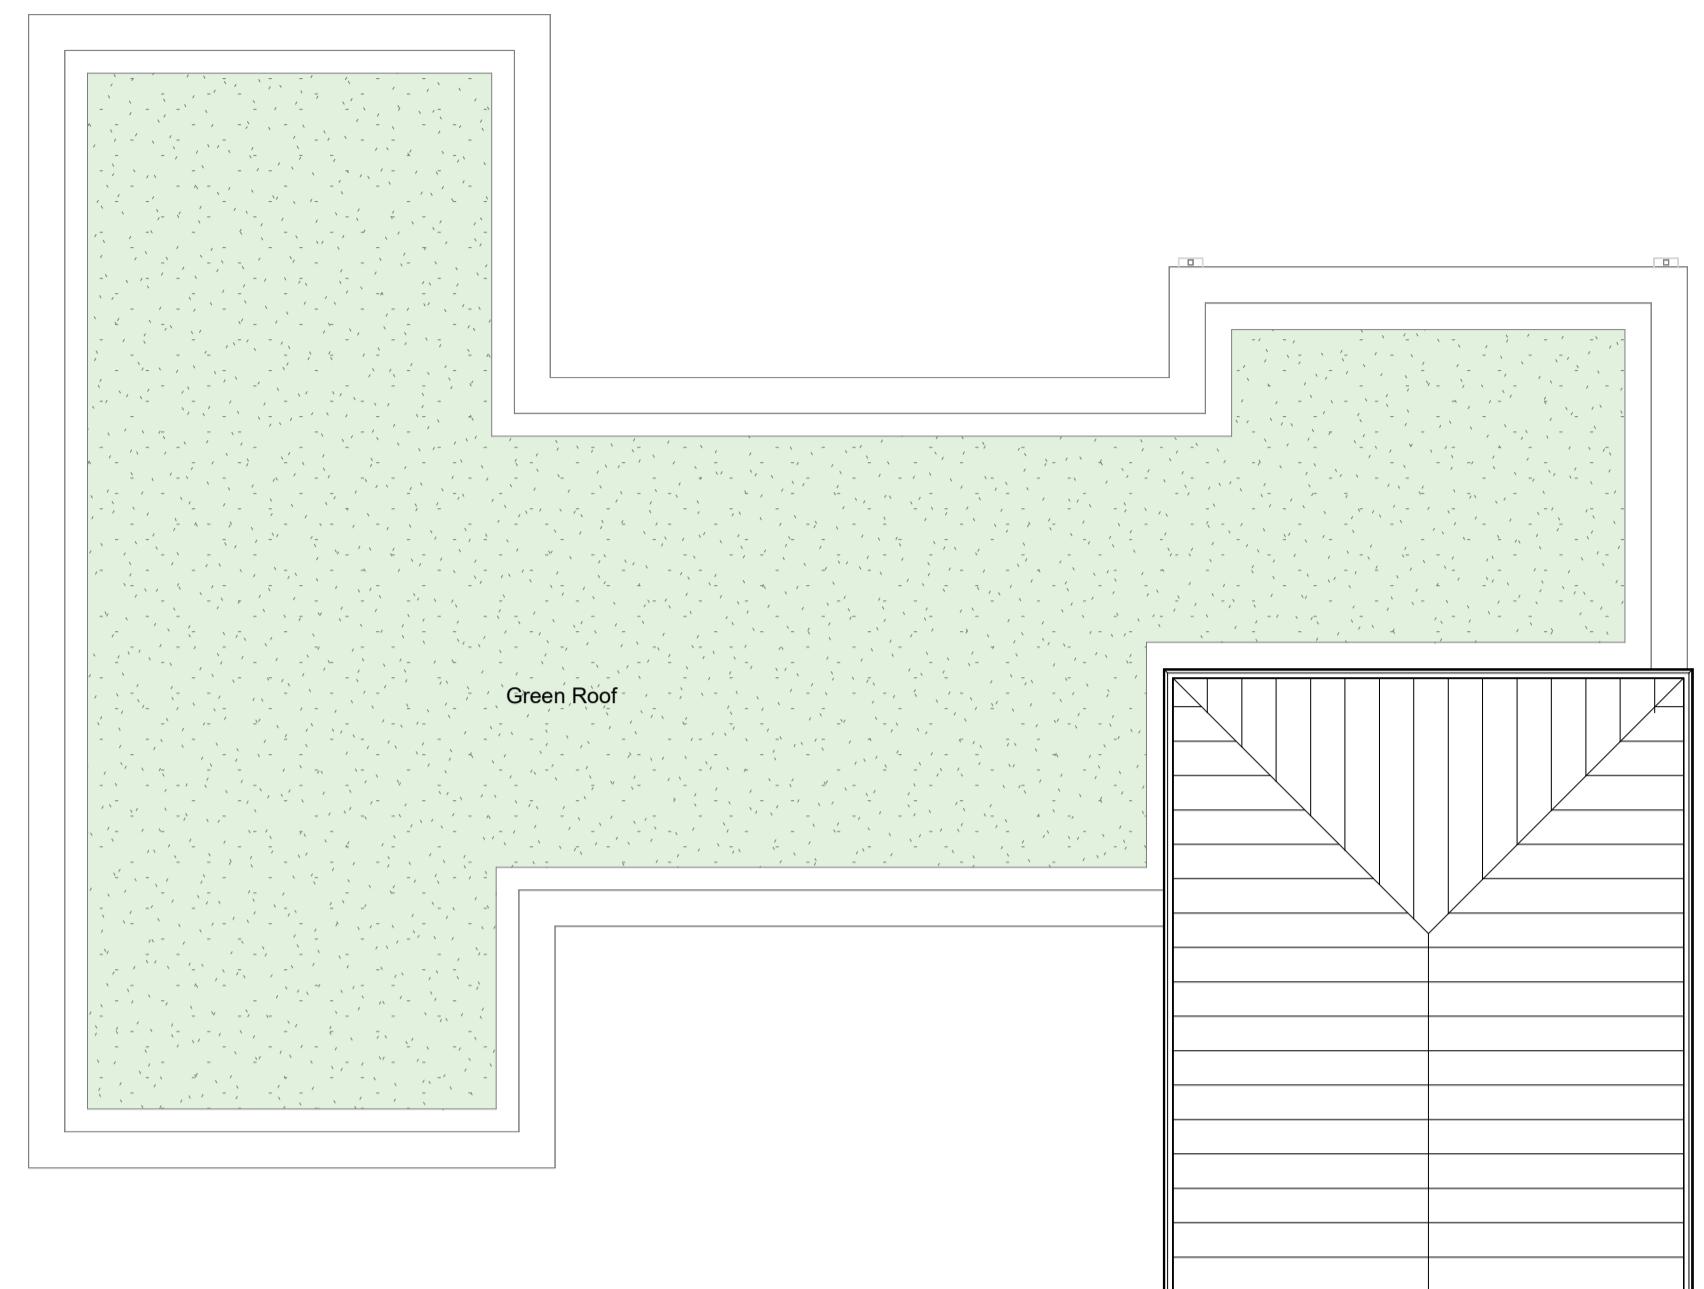

02 Roof Level

1 : 100

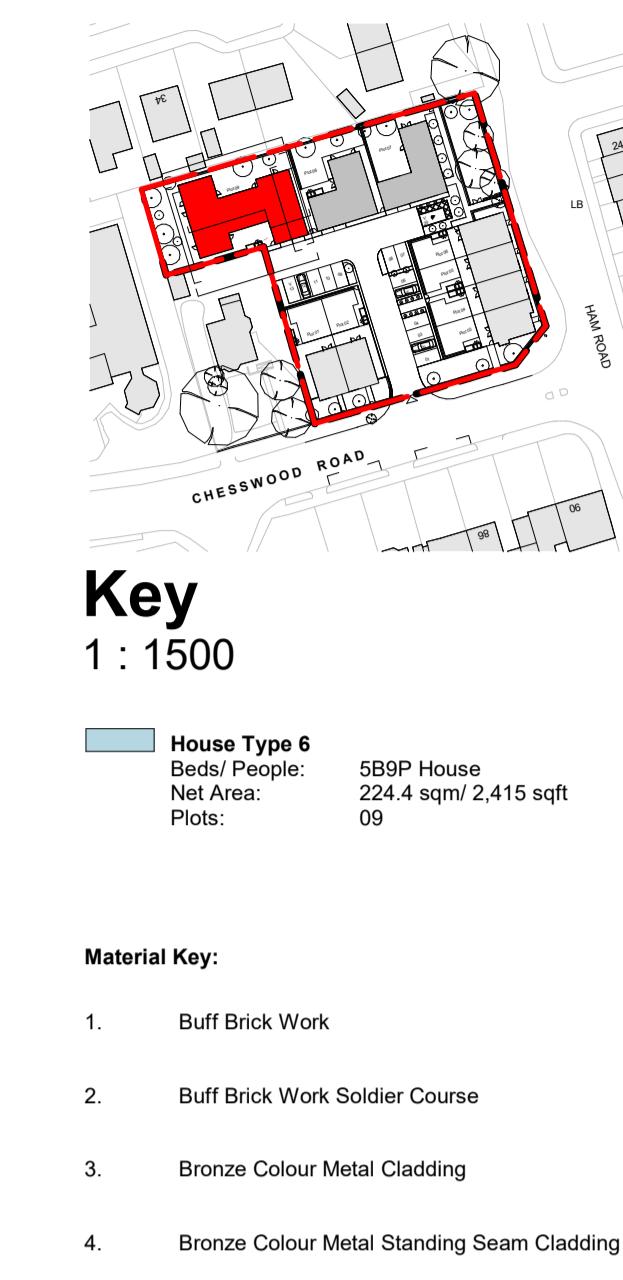


Key

1 : 1500

House Type 6
Beds/Beds:
Net Area:
Plots:

Material Key:

1. Buff Brick Work
2. Buff Brick Work Soldier Course
3. Bronze Colour Metal Cladding
4. Bronze Colour Metal Standing Seam Cladding
5. Bronze Colour Metal Standing Seam Roof
6. Bronze Colour Metal Window Frames
7. Bronze Colour Metal Door Frames
8. Weathered Coping Stone
9. Bronze Colour Metal Fence
10. Timber Fence

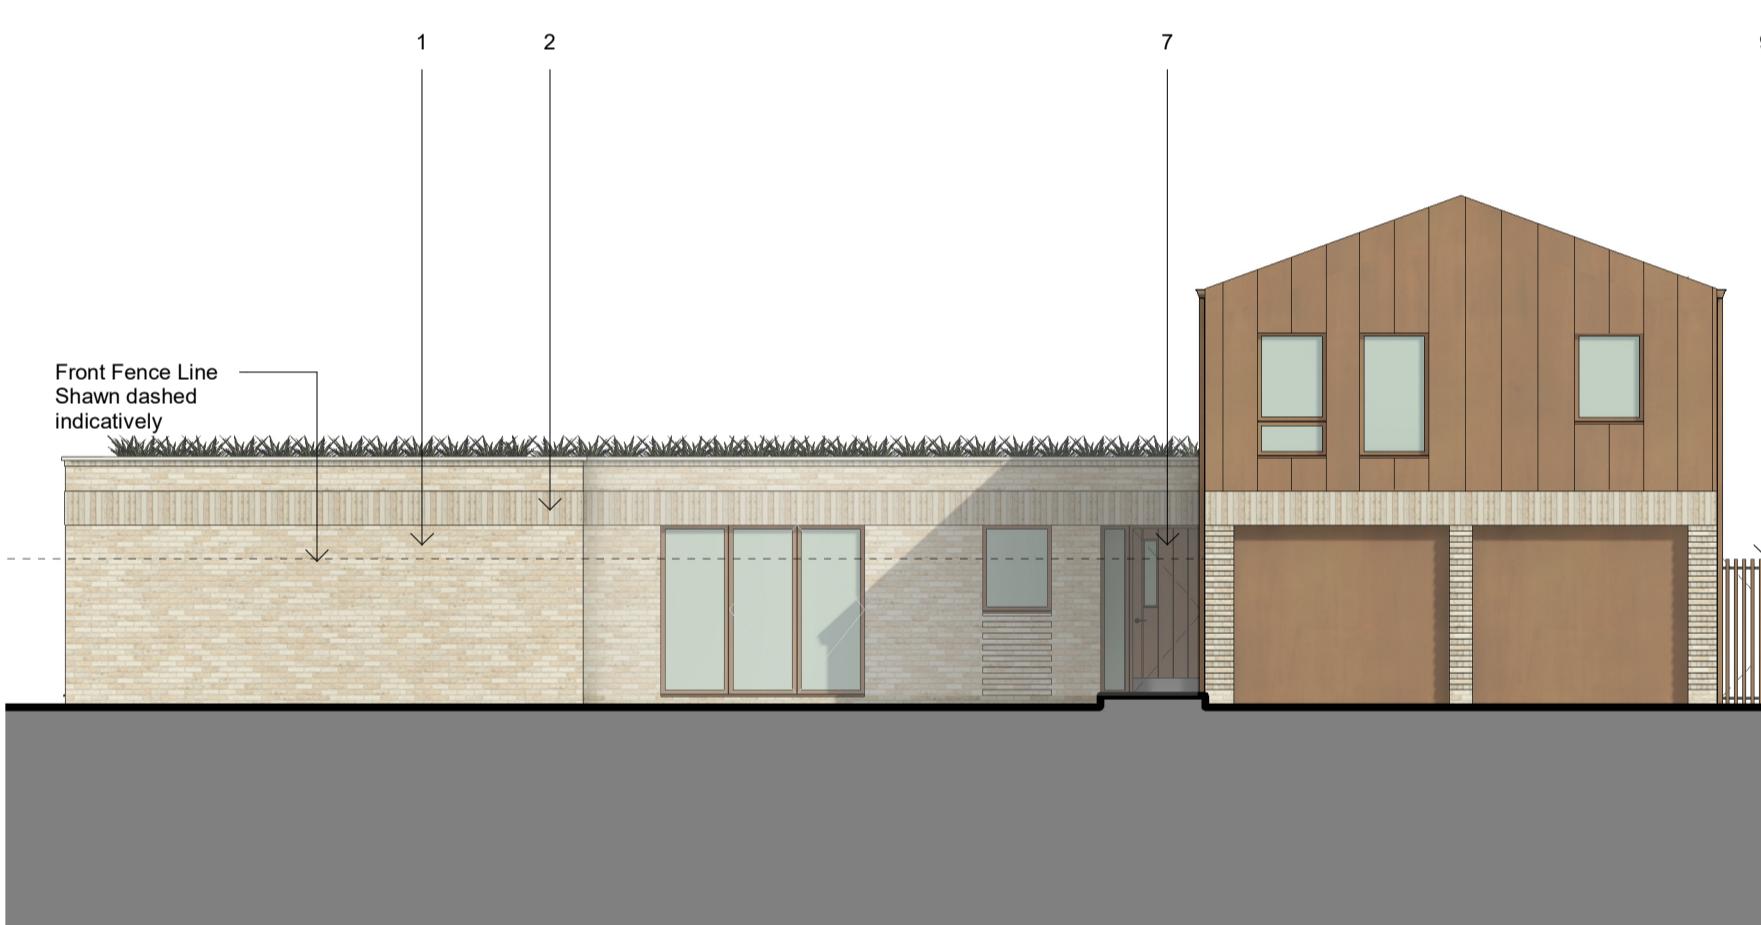

Front Elevation

1 : 100




Side Elevation (Left)

1 : 100



Side Elevation (Right)

1 : 100

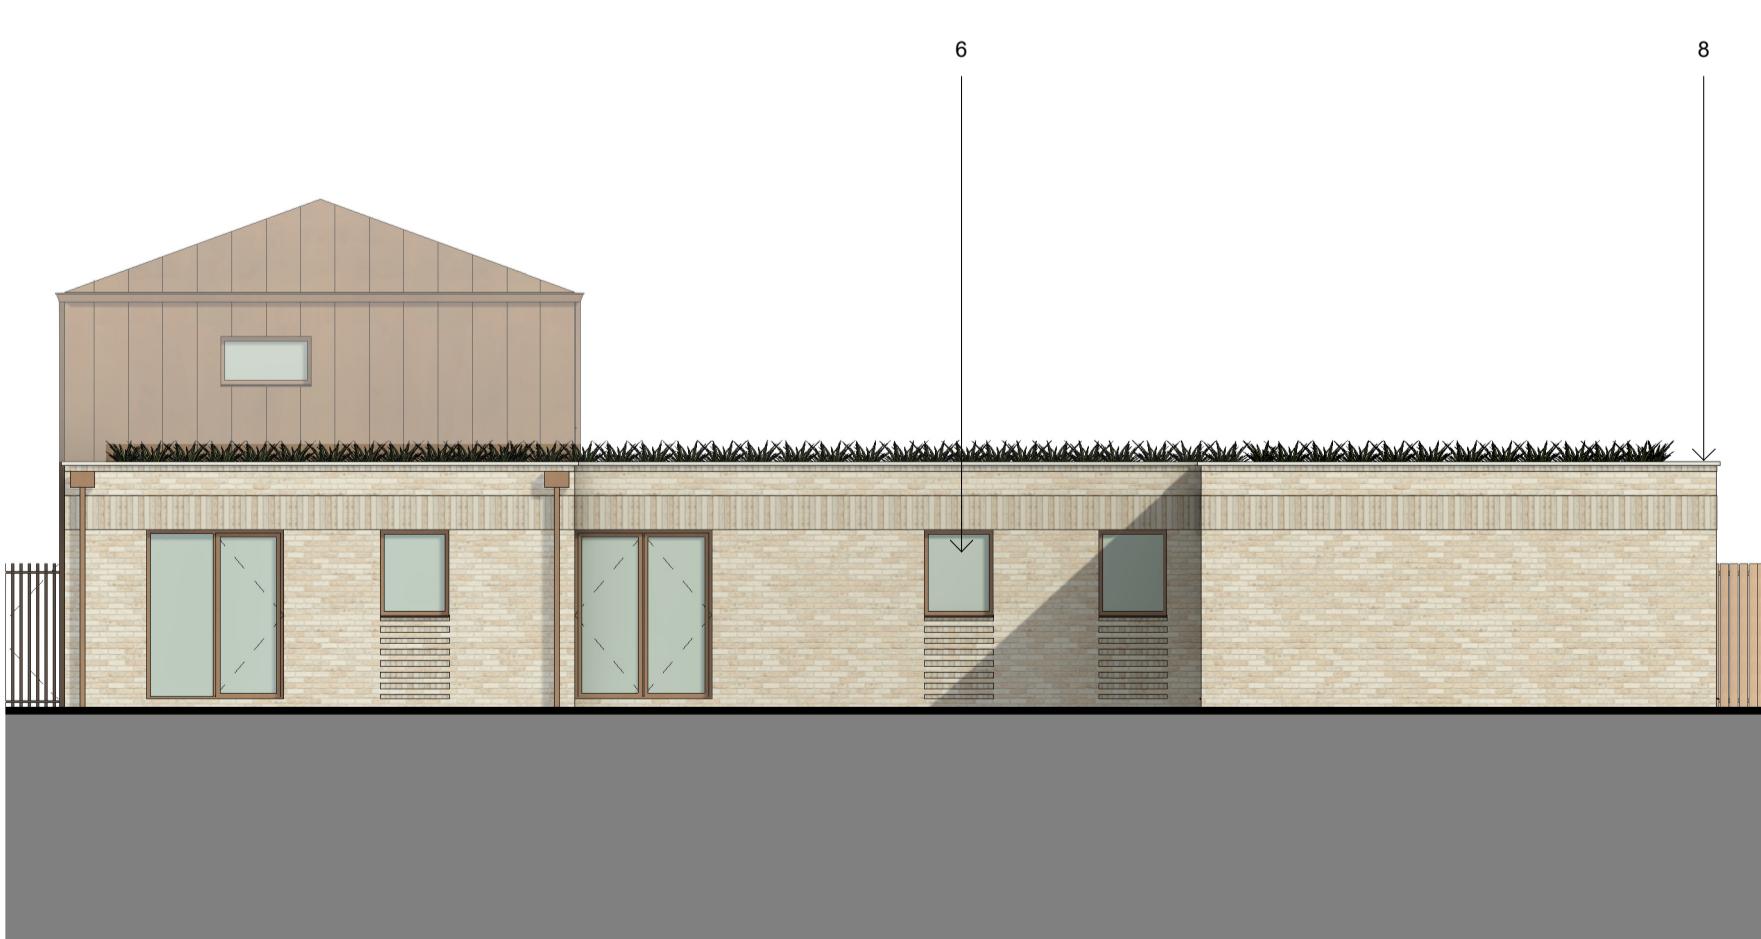

Rear Elevation

1 : 100



Section 1

1 : 100



Section 2

1 : 100



ECE Architecture

www.ecearchitecture.com

Client

Quantum Homes

Job Title: St Borromeo Church, Worthing

Drawing Title: House Type 6, Proposed Floor Plans, Elevations & Sections

Scale: 1:100 @ A1 / 1:200 @ A3

meters 2 4 6 8 10

Project: Drawing No: Rev:

7346 PL 14

Drawn: Checked: Date:

AE MG 11.06.25

Status:

S4 Suitable for Stage Approval

CAD Plot Date: 18/06/2025 16:43:52