
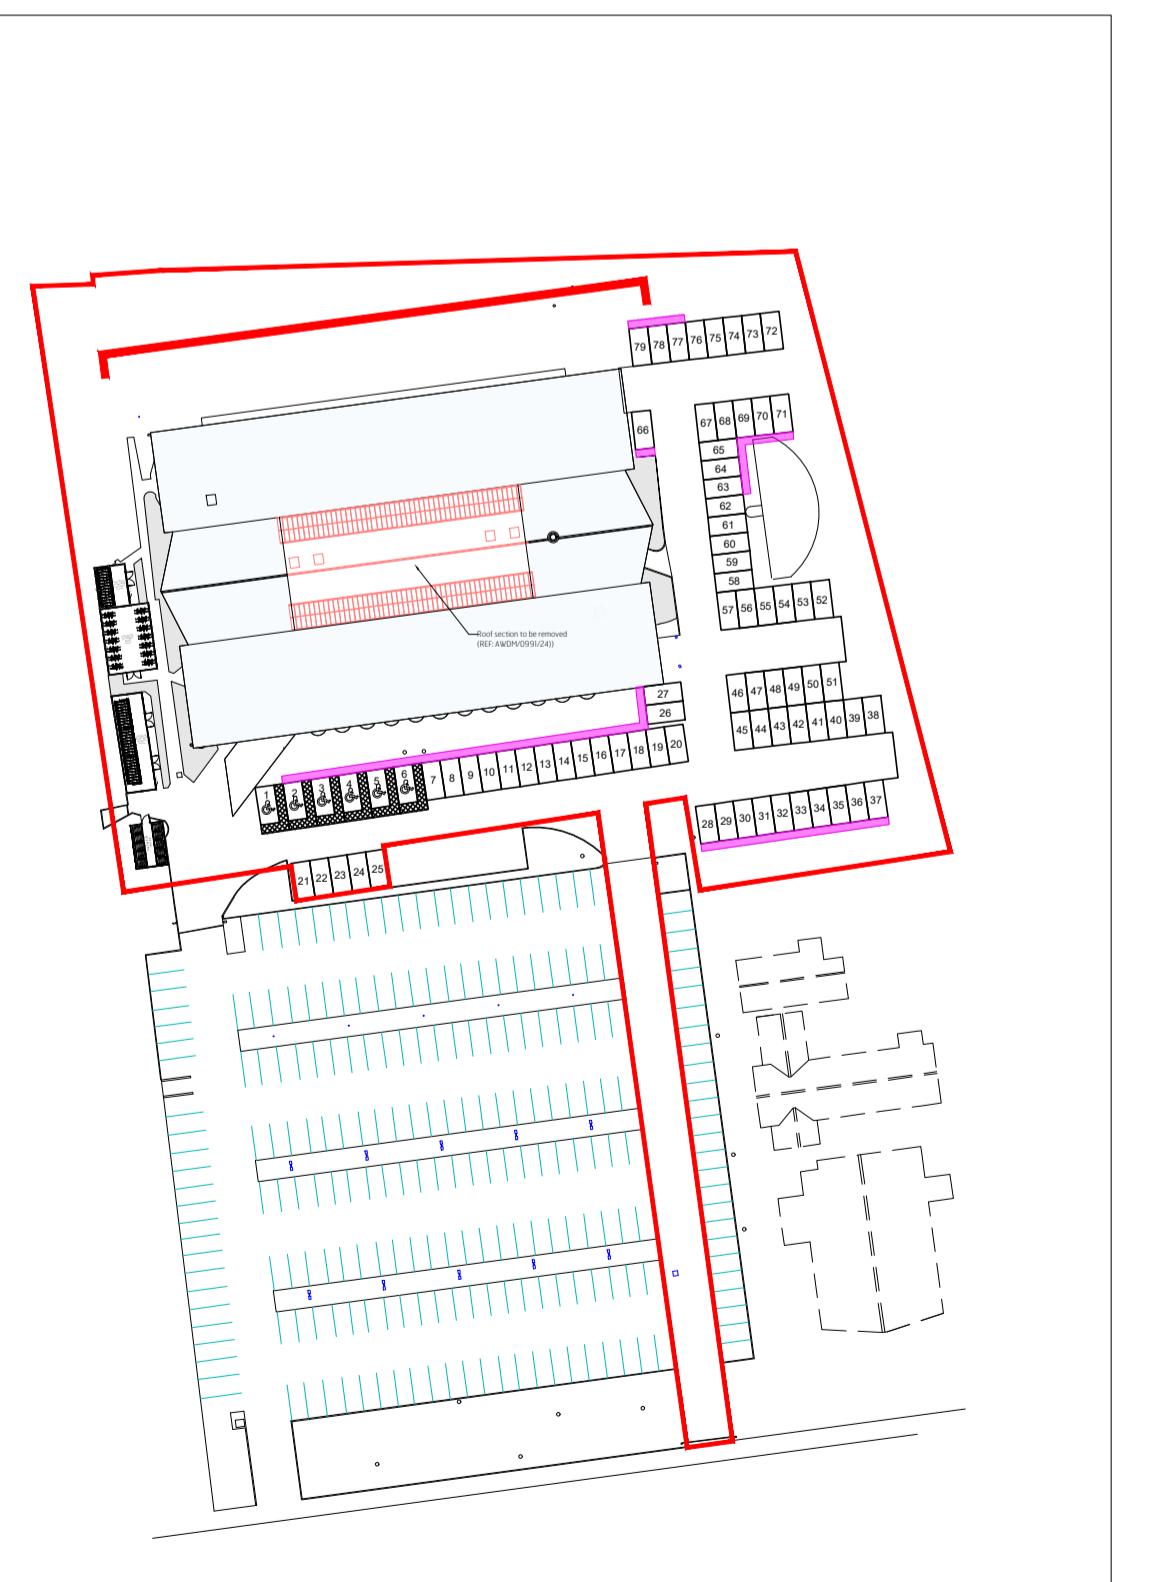


Proposed North Elevation
1:100@A1

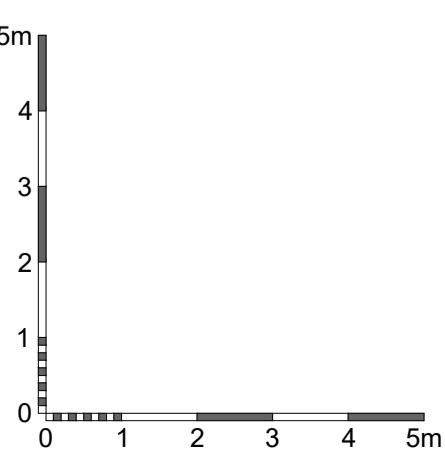

Brooks Murray Architects
41 Tavistock Street, London, EC2A 4AA
+44 (0)2077399955 admin@brooks-murray.com

**brooks
murray**

CLIENT:
PRIVATE CLIENT

JOB:
Durrington Bridge House
Worthing
BN12 4SE

DRAWING TITLE:
Proposed North Elevation

SCALE:
1:100@ A1

DATE:
August 2025

STATUS:
Permitted Development

DRAWING NUMBER: 1362.201

REV: C.F.

ISSUED BY: C.F.

DATE: 1

BY: DATE

NOTE: All external changes are as per the Application Drawings
REF: AWD/0991/24

— For Demolition

USE FIGURES DIMENSIONS ONLY COUNT SCALE FROM THE DRAWING ELEVATION AND NOT THE APP DRAWINGS. ALL DIMENSIONS TO BE CHECKED AND ANY INCORRECTNESS MUST BE REPORTED BACK TO THE ARCHITECT. THE DRAWINGS AND ANY DESIGN RELATED TO THEM ARE THE PROPERTY OF BROOKS MURRAY ARCHITECTS LTD. UNLESS OTHERWISE AGREED IN WRITING FROM BROOKS MURRAY ARCHITECTS LTD. THESE DRAWINGS ARE FOR THE EXCLUSIVE USE IN THE APPROVAL OF THE APPLICANT PURPOSES ONLY. THEY ARE NOT TO BE USED FOR BUILDING, AND IF THEY ARE, THIS WILL BE A BREACH OF BROOKS MURRAY COPYRIGHT.

REV: AMENDMENT