

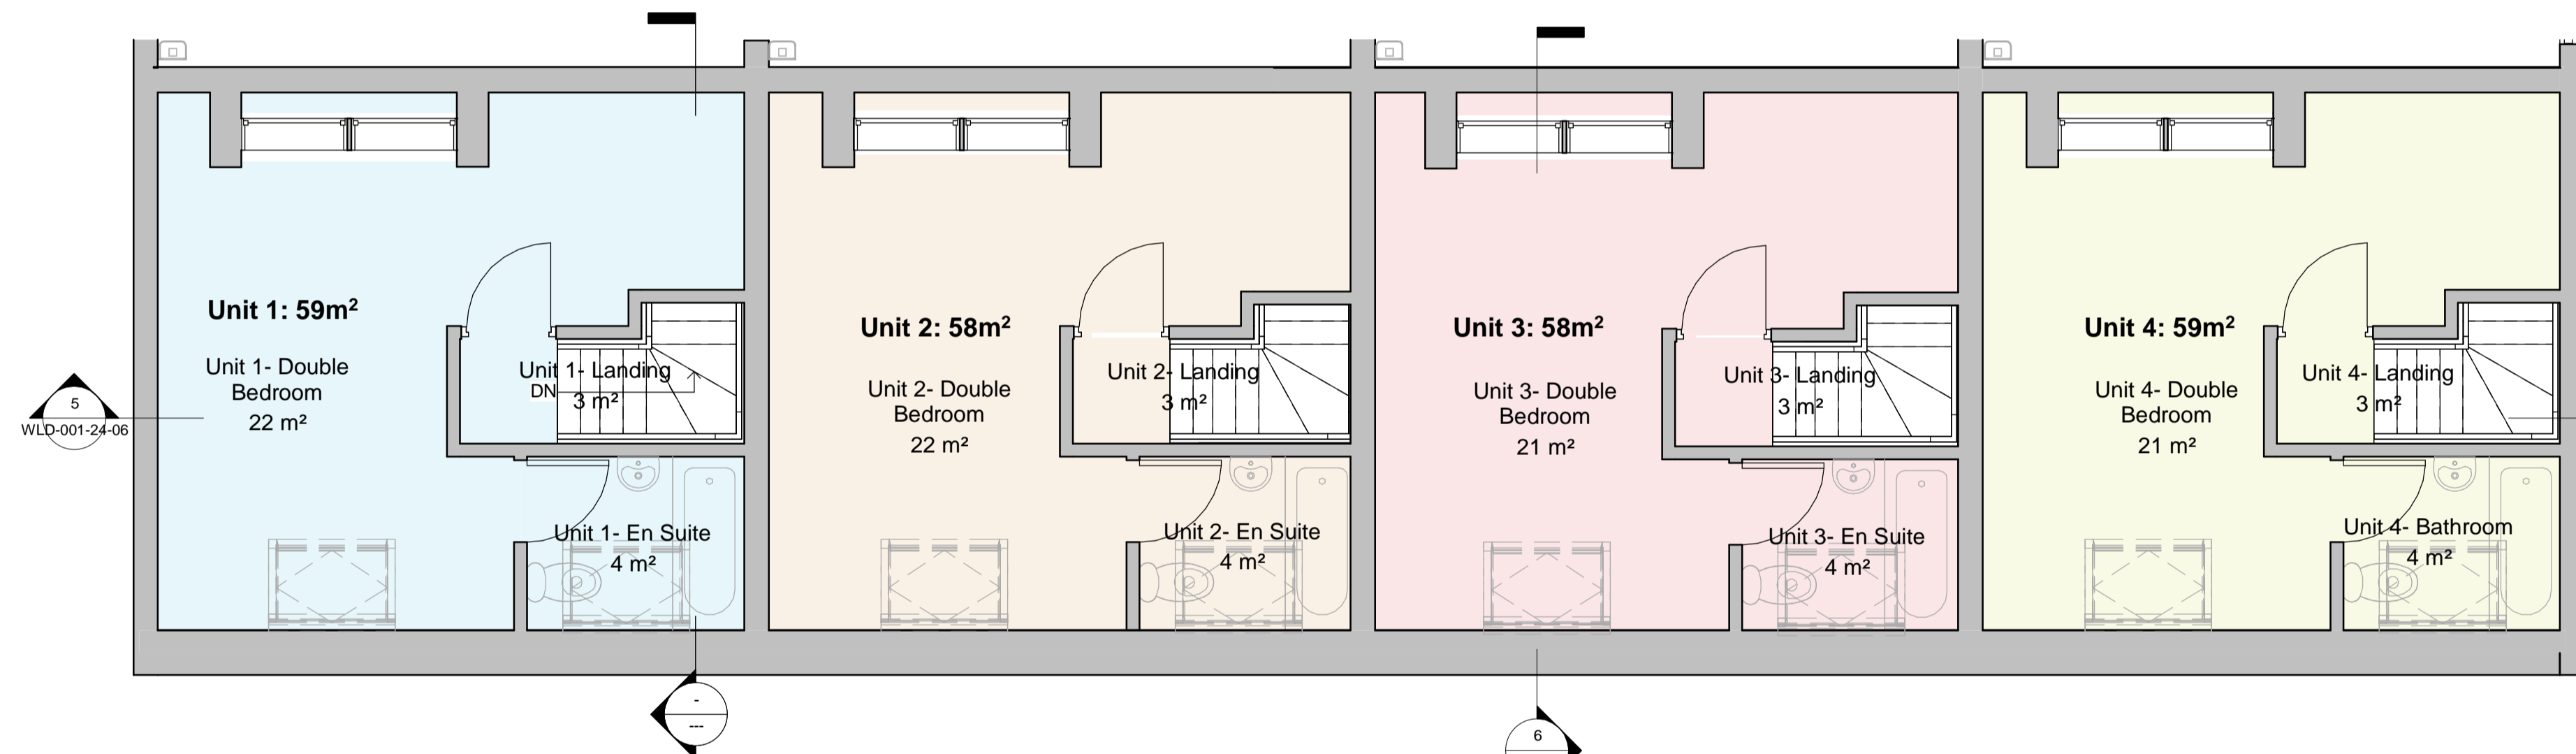
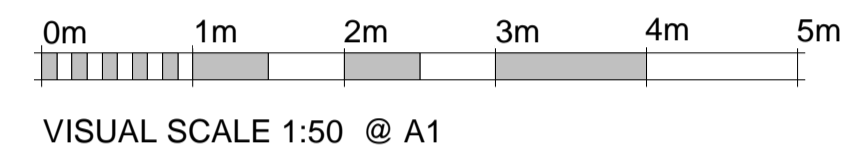




1 Ground Floor - West Wing  
1 : 50

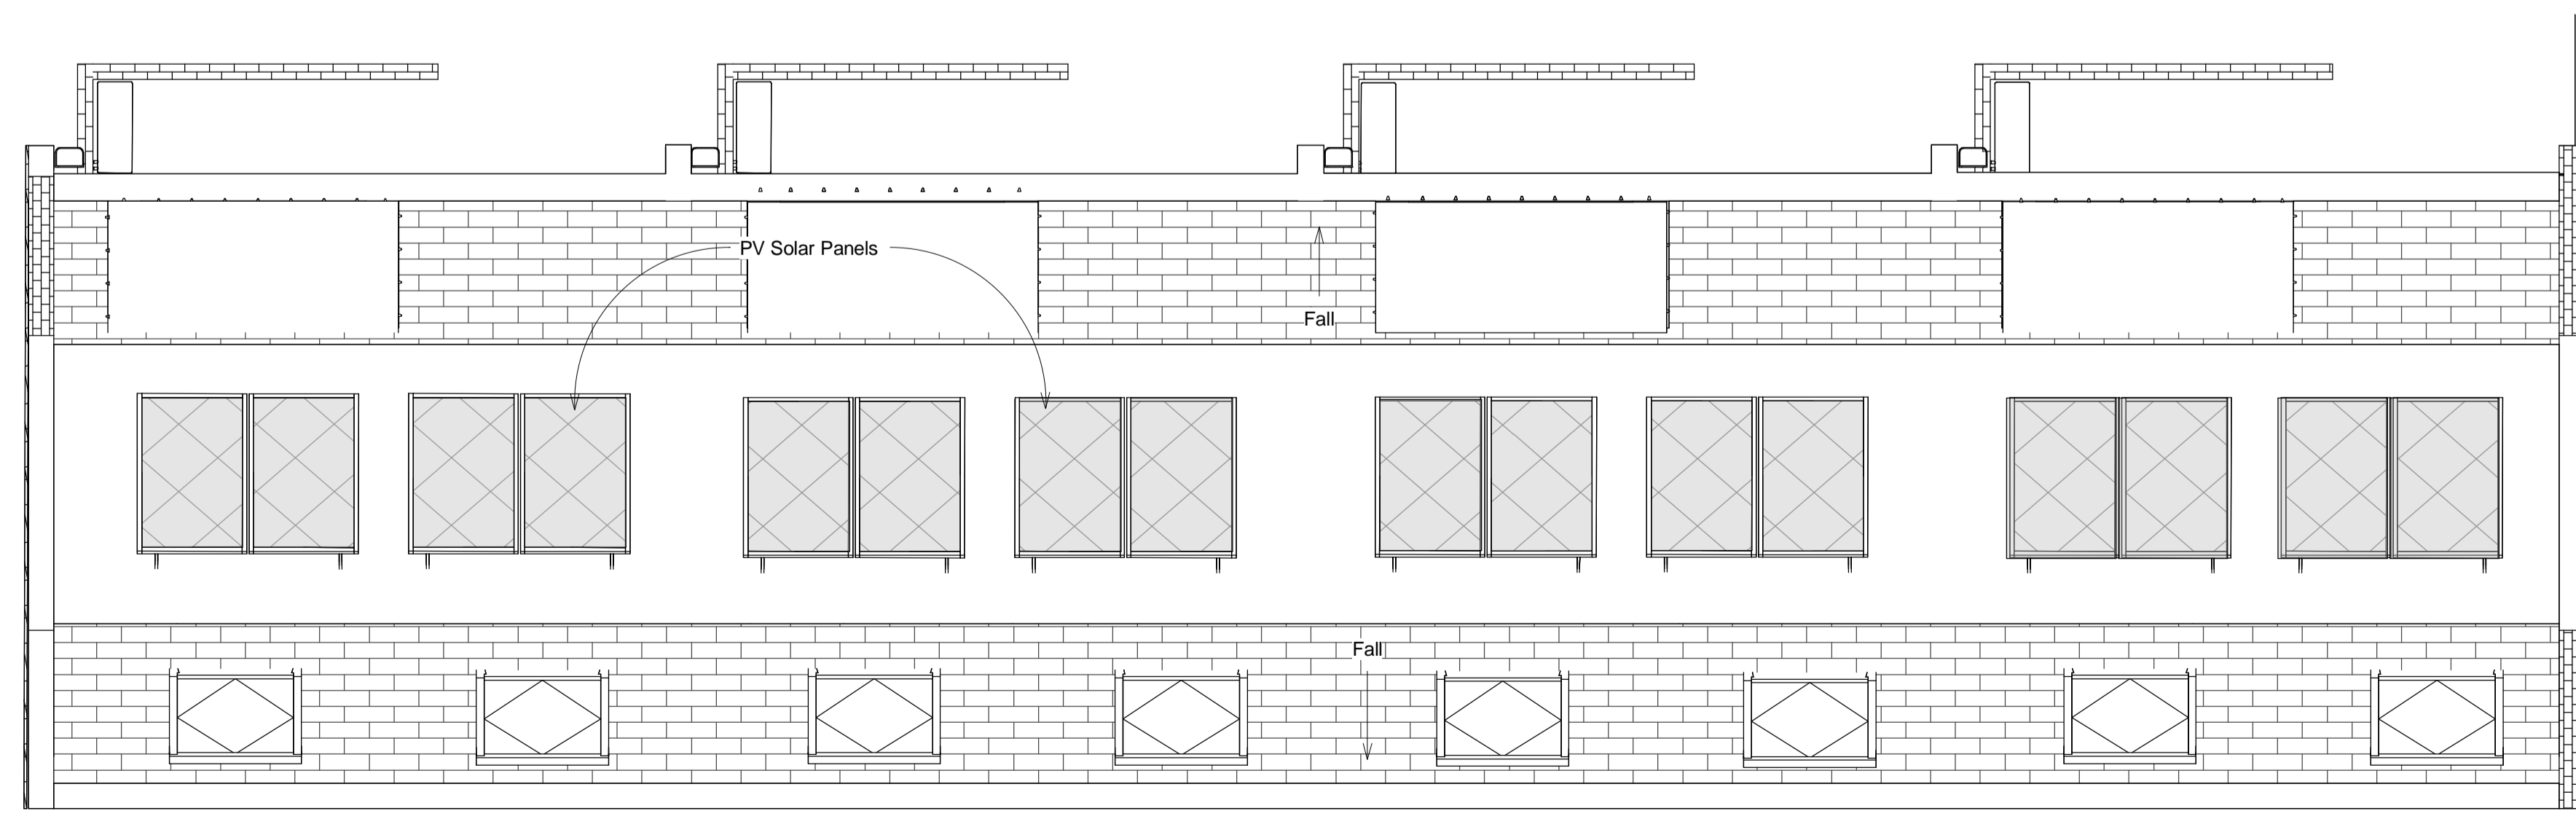

2 First Floor - West Wing  
1 : 50

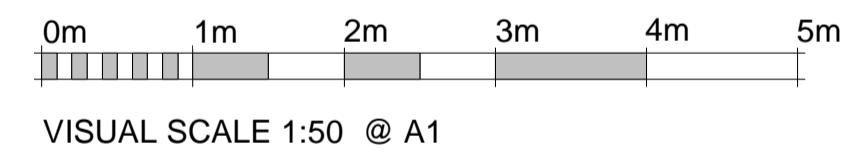

3 Roof Plan - West Wing  
1 : 50

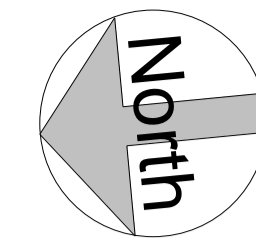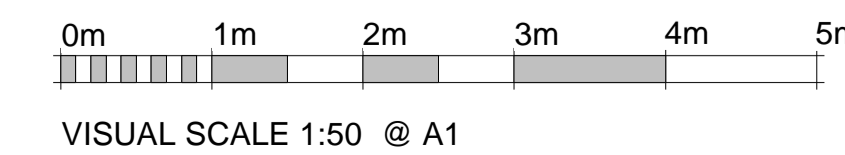

Notes:

1. THE COPYRIGHT OF THIS DRAWING IS VESTED IN WARWICK LANE DEVELOPMENTS AND IT MAY NOT BE REPRODUCED IN WHOLE OR PART OR USED FOR THE MANUFACTURE OF ANY ARTICLE WITHOUT THE EXPRESS PERMISSION OF THE COPYRIGHT HOLDERS.
2. WORK TO FIGURED DIMENSIONS ONLY.
3. THIS DRAWING IS TO BE READ IN CONJUNCTION WITH ALL RELEVANT ARCHITECTS, SERVICE ENGINEERS AND WARWICK LANE DEVELOPMENTS DRAWINGS AND SPECIFICATIONS.

Unit 1 GIA (1b2p)	
Name	Area

Unit 1- 1st Floor	29 m <sup>2</sup>
Unit 1- Ground Floor	29 m <sup>2</sup>
Grand total: 2	59 m <sup>2</sup>

Unit 2 GIA (1b2p)	
Name	Area

Unit 2- 1st Floor	29 m <sup>2</sup>
Unit 2- Ground Floor	29 m <sup>2</sup>
Grand total: 2	58 m <sup>2</sup>

Unit 3 GIA (1b2p)	
Name	Area

Unit 3- 1st Floor	29 m <sup>2</sup>
Unit 3- Ground Floor	29 m <sup>2</sup>
Grand total: 2	58 m <sup>2</sup>

Unit 4 GIA (1b2p)	
Name	Area

Unit 4	29 m <sup>2</sup>
Unit 4- 1st Floor	29 m <sup>2</sup>
Grand total: 2	58 m <sup>2</sup>

Rev_B	Changes to layout and dormer cladding	16-02-202
Rev_A	Changes to Elevation Drawings' Titles	04-07-202

Revision Number	Revision Description	Issued by	Revision Date
-----------------	----------------------	-----------	---------------

STATUS: Planning Issue



CLIENT: Thommead Securities LTD  
10 Palm Court, London, N16 5XA

SITE ADDRESS: Becket Buildings, Littlehampton Road, Worthing, West Sussex, BN13 1QD

DRAWING: Becket Mews West Wing

TITLE: Proposed Floor Plans

SCALE AT A1: 1 : 50	DATE: 17/12/2024	DRAWN: UF	CHECKED: ARW
PROJECT NO: WLD/001/24	DRAWING NO: WLD-001-24-05	REVISION: Rev_B	