



Notes:

1. THE COPYRIGHT OF THIS DRAWING IS VESTED IN WARWICK LANE DEVELOPMENTS AND IT MAY NOT BE REPRODUCED IN WHOLE OR PART OR USED FOR THE MANUFACTURE OF ANY ARTICLE WITHOUT THE EXPRESS PERMISSION OF THE COPYRIGHT HOLDERS.
2. WORK TO FIGURED DIMENSIONS ONLY.
3. THIS DRAWING IS TO BE READ IN CONJUNCTION WITH ALL RELEVANT ARCHITECTS, SERVICE ENGINEER'S AND WARWICK LANE DEVELOPMENTS DRAWINGS AND SPECIFICATIONS.

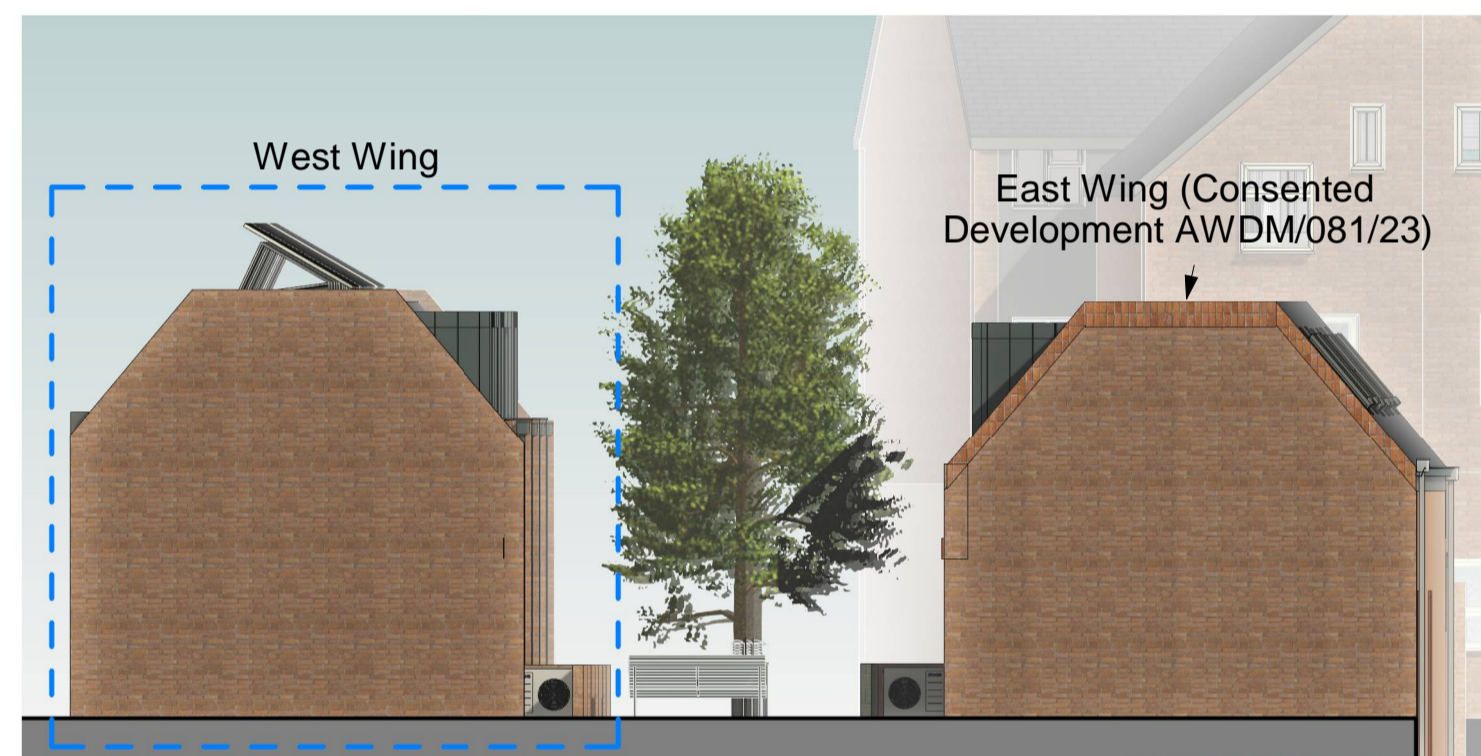


1 Front Elevation (East)
1 : 50

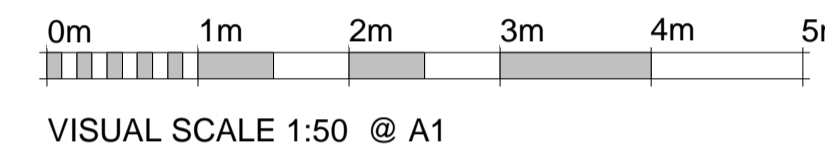



2 Side Elevation (South)
1 : 100





3 Side Elevation (North)
1 : 100

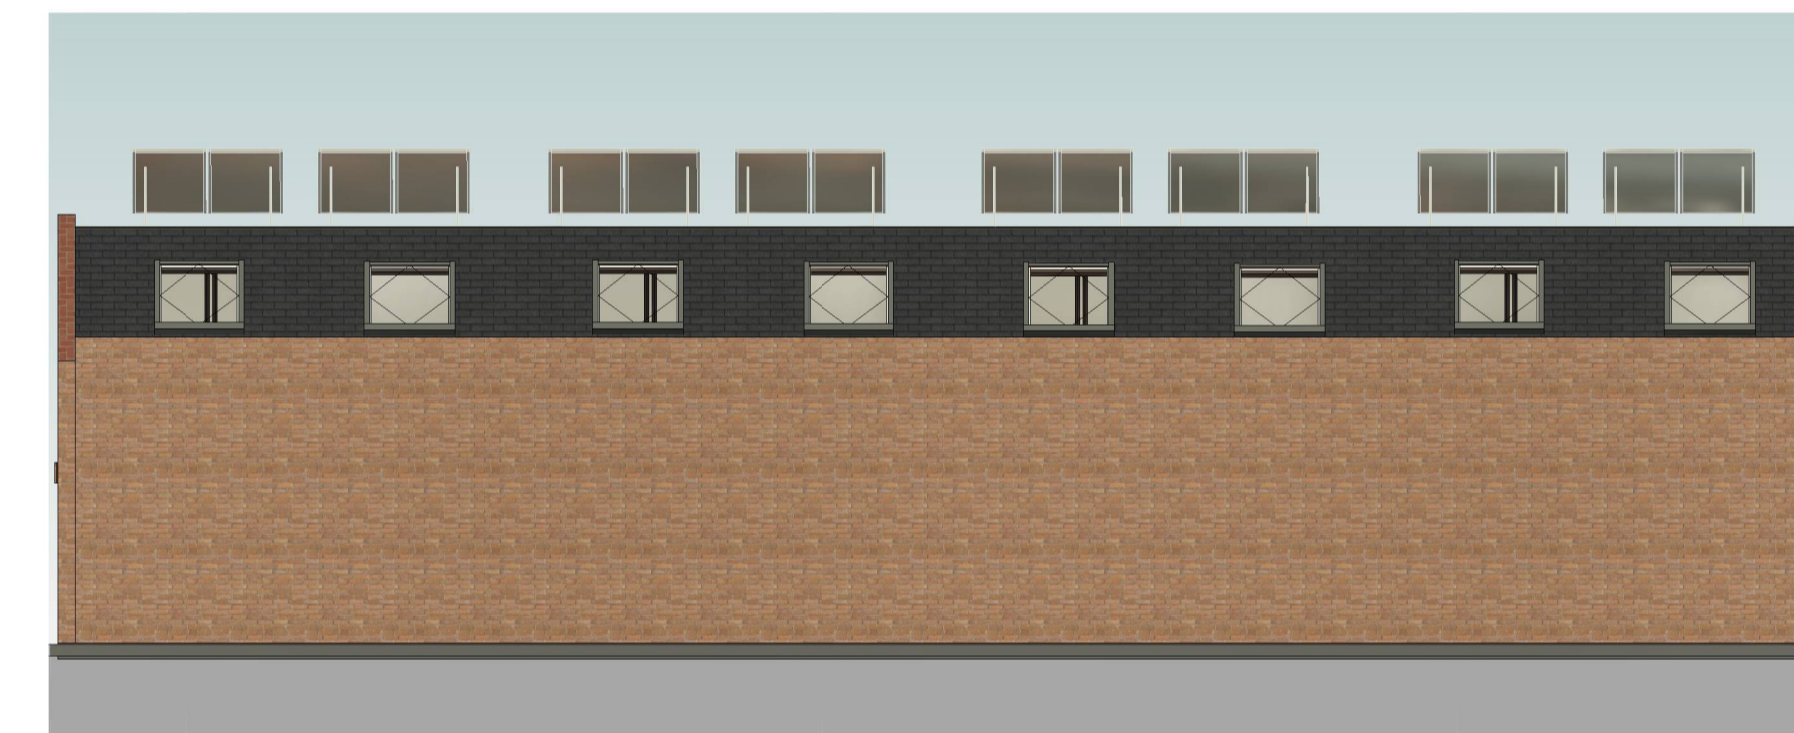

4 Rear Elevation (West)
1 : 100

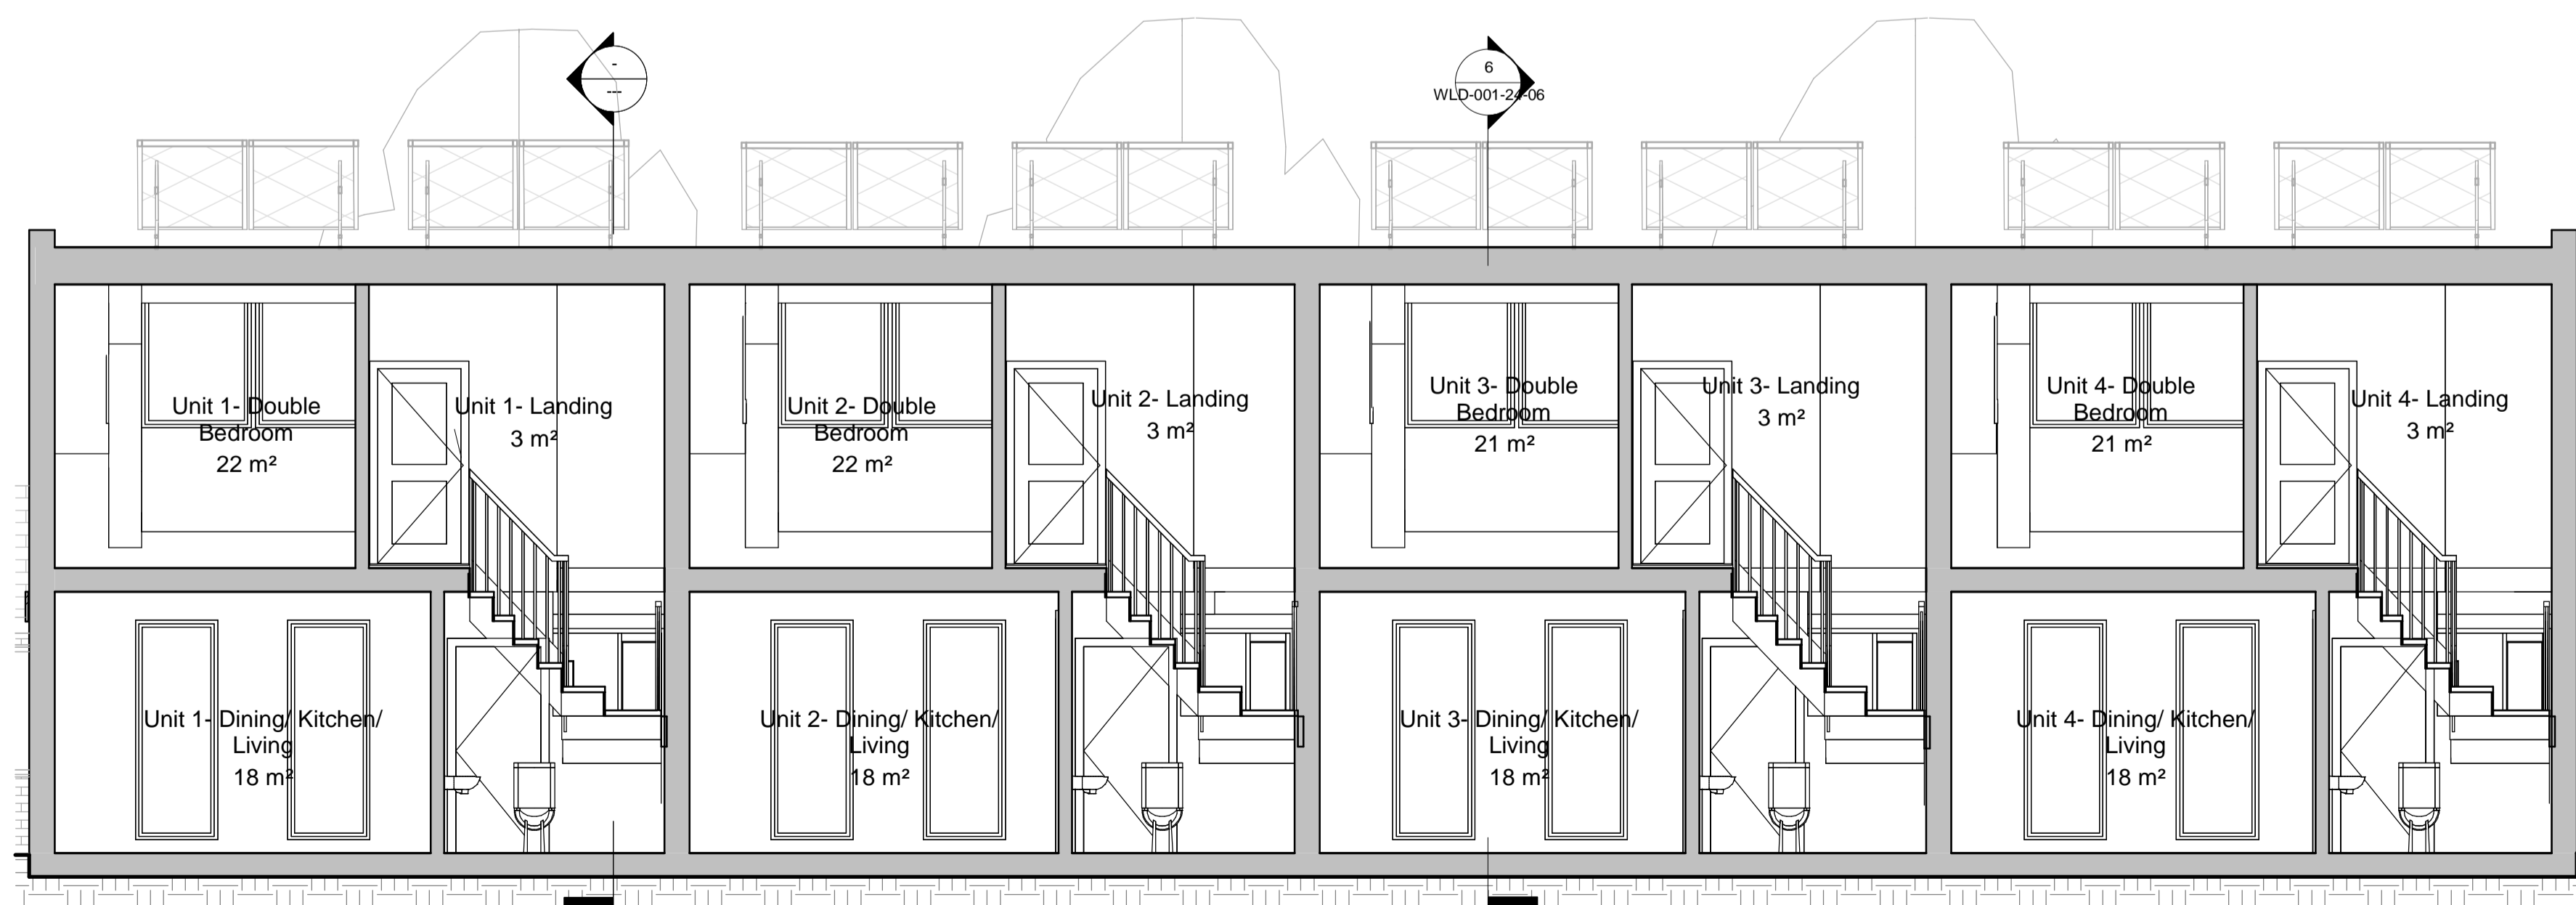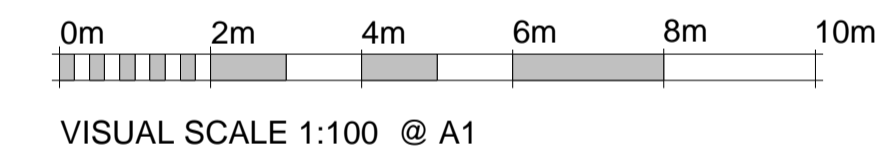

5 Section A-A'
1 : 50

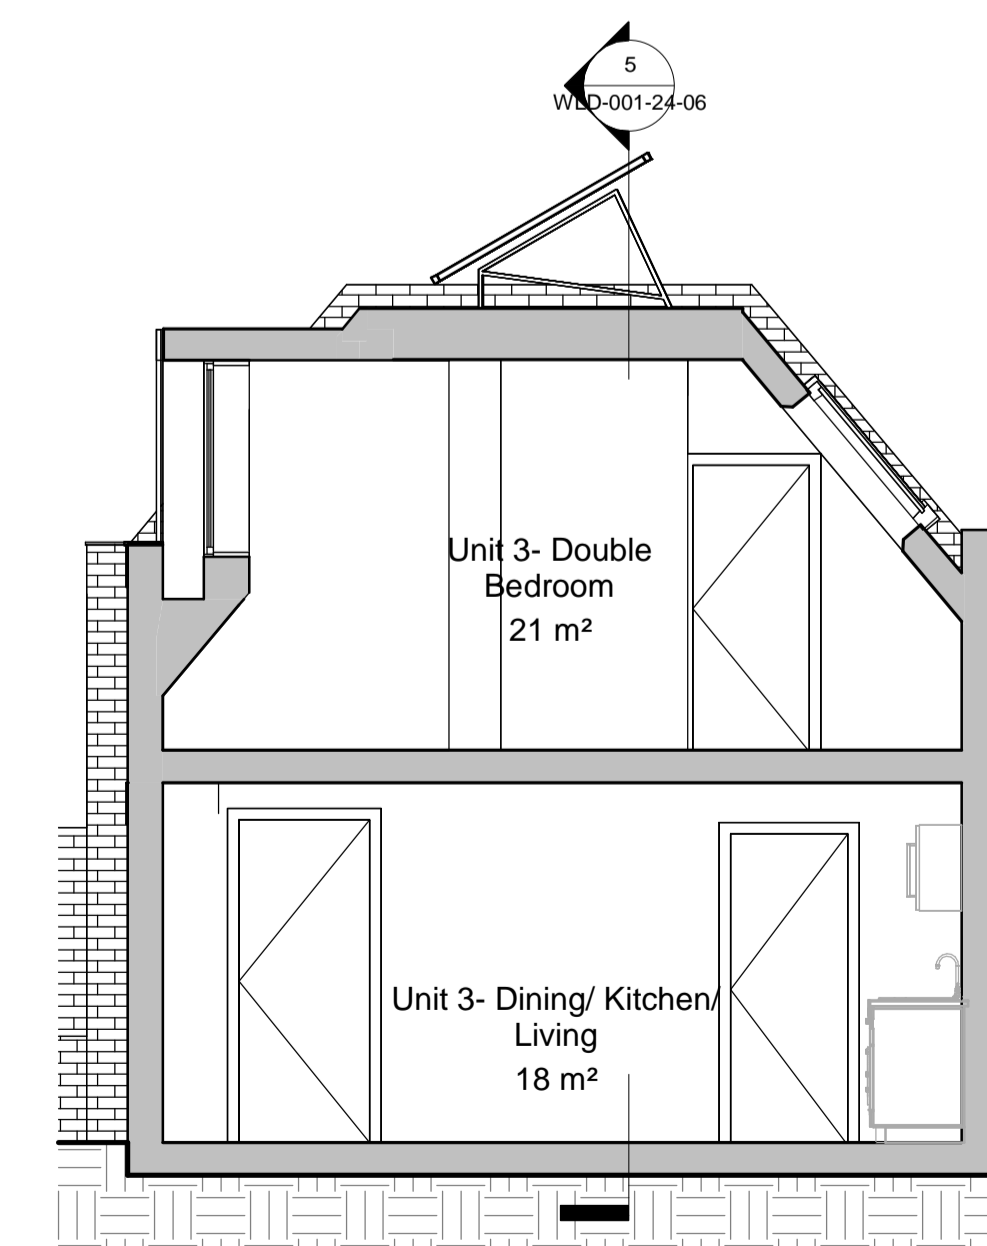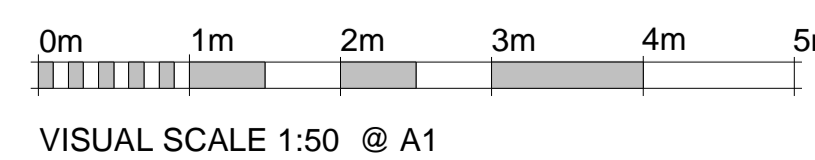

6 Section B-B'
1 : 50

| | | |
|-------|---------------------------------------|-----------|
| Rev_B | Changes to layout and dormer cladding | 16-02-202 |
| Rev_A | Changes to Elevation Drawings Titles | 04-07-202 |

| Revision Number | Revision Description | Issued by | Revision Date |
|-----------------|----------------------|-----------|---------------|
|-----------------|----------------------|-----------|---------------|

STATUS: Planning Issue



CLIENT: Thornmead Securities LTD | SITE ADDRESS: Becket Buildings, Littlehampton Road, Worthing, West Sussex, BN11 1QD

| | | | |
|---------------------------------------|---------------------------|-----------------|--------------|
| DRAWING: Becket Mews West Wing | | | |
| TITLE: Proposed Sections & Elevations | | | |
| SCALE AT A1: As indicated | DATE: 17/12/2024 | DRAWN: UF | CHECKED: ARW |
| PROJECT NO: WLD/001/24 | DRAWING NO: WLD-001-24-06 | REVISION: Rev_B | |