


Proposed Partial Side Elevation (East) 1:100




Proposed Rear Elevation (South) 1:100

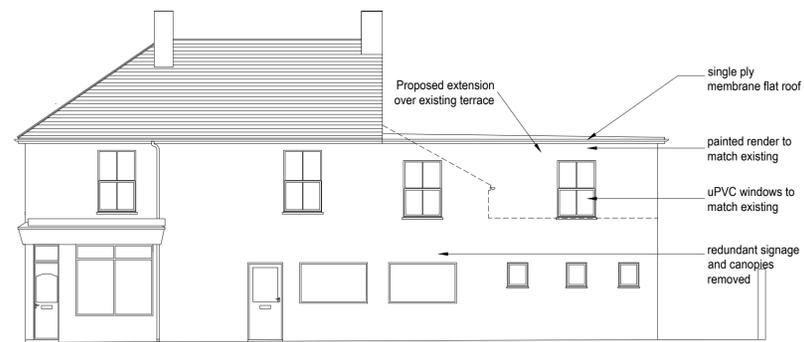


Proposed Side Elevation (West) 1:100




Proposed Front Elevation (North) 1:100 (no changes)

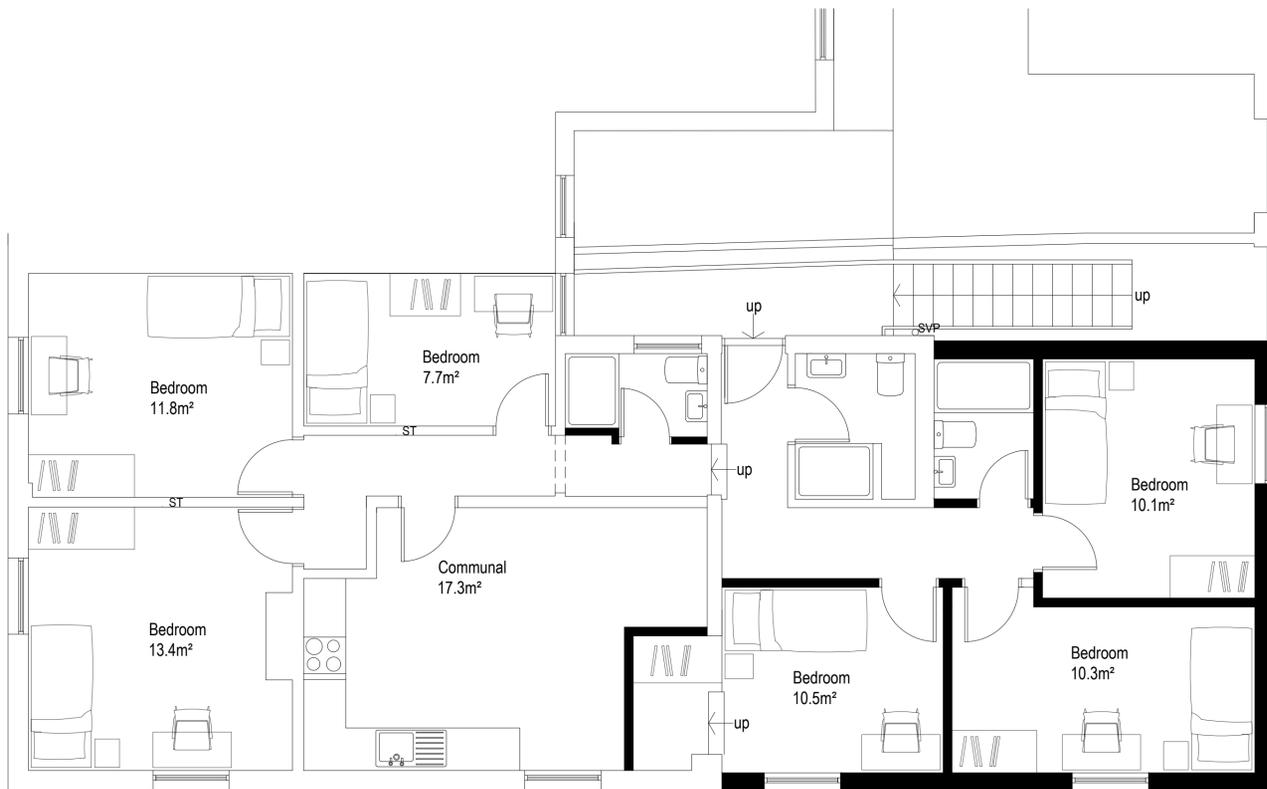


Proposed First Floor Plan 1:50

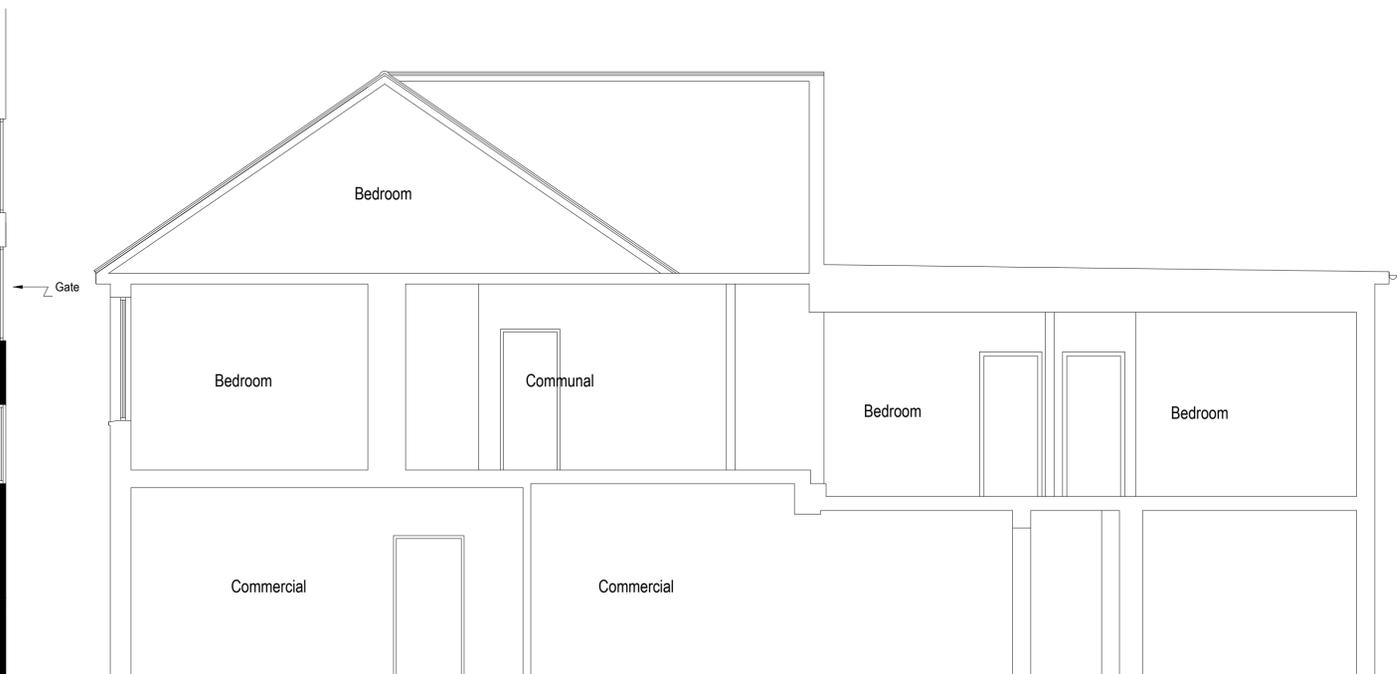

Proposed Section A-A 1:50

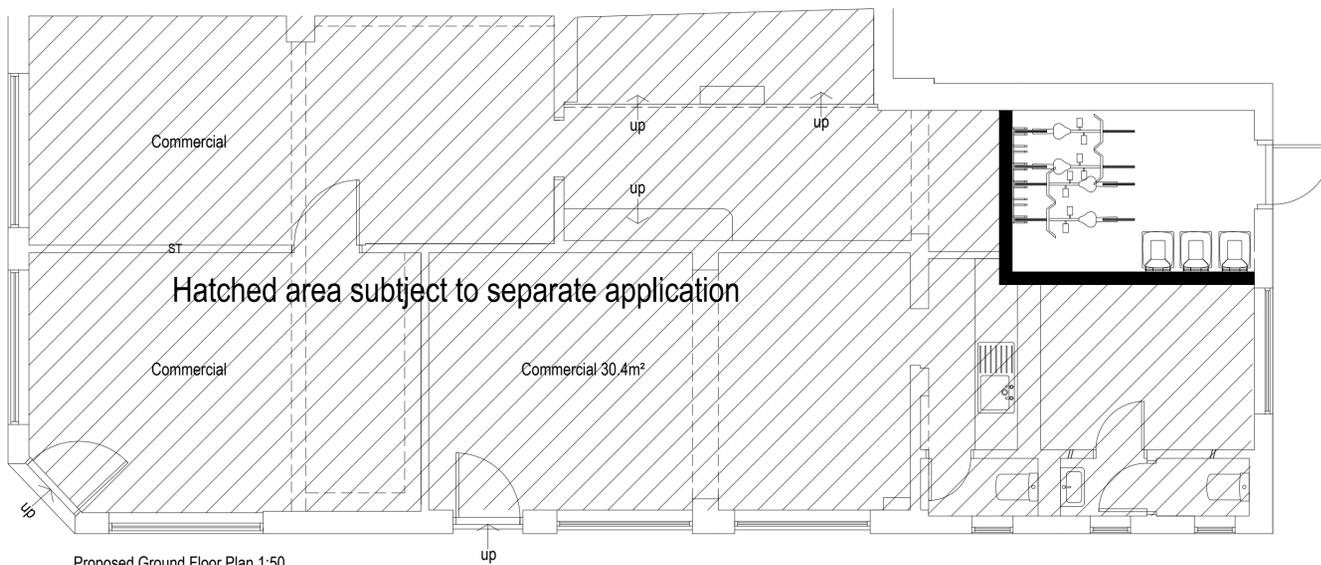

Proposed Ground Floor Plan 1:50

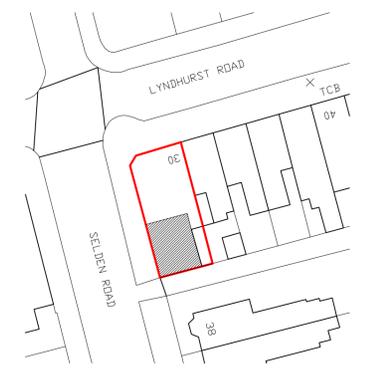

Block plan 1:500



1:500



amendments
REV A 05/01/26 Roof plan added

bpm Architectural Services Ltd.

client Sussex Urban Quarters

project 30 Lyndhurst Road
Worthing
West Sussex
BN11 2DF

project ref. 3097 Drawing No. 03A


drawing title Proposed Plans,
elevations and Section

drawn by J Boys


date Dec 25 scale 1:50/100@ A1

www.bpmnet.co.uk
info@bpmnet.co.uk

Do not scale off drawing. Check all goods materials workmanship to all dimensions on site before all work is commenced. conform with current building regs BSS and COP's

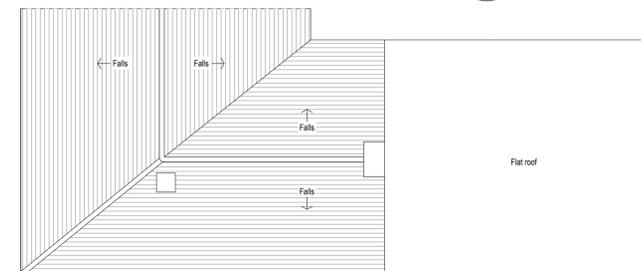

Proposed Roof Plan 1:100

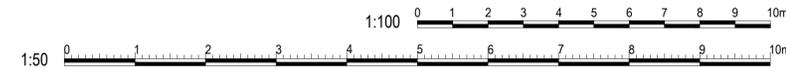

1:50

1:100