


Proposed Second Floor Plan



Proposed Roof Plan

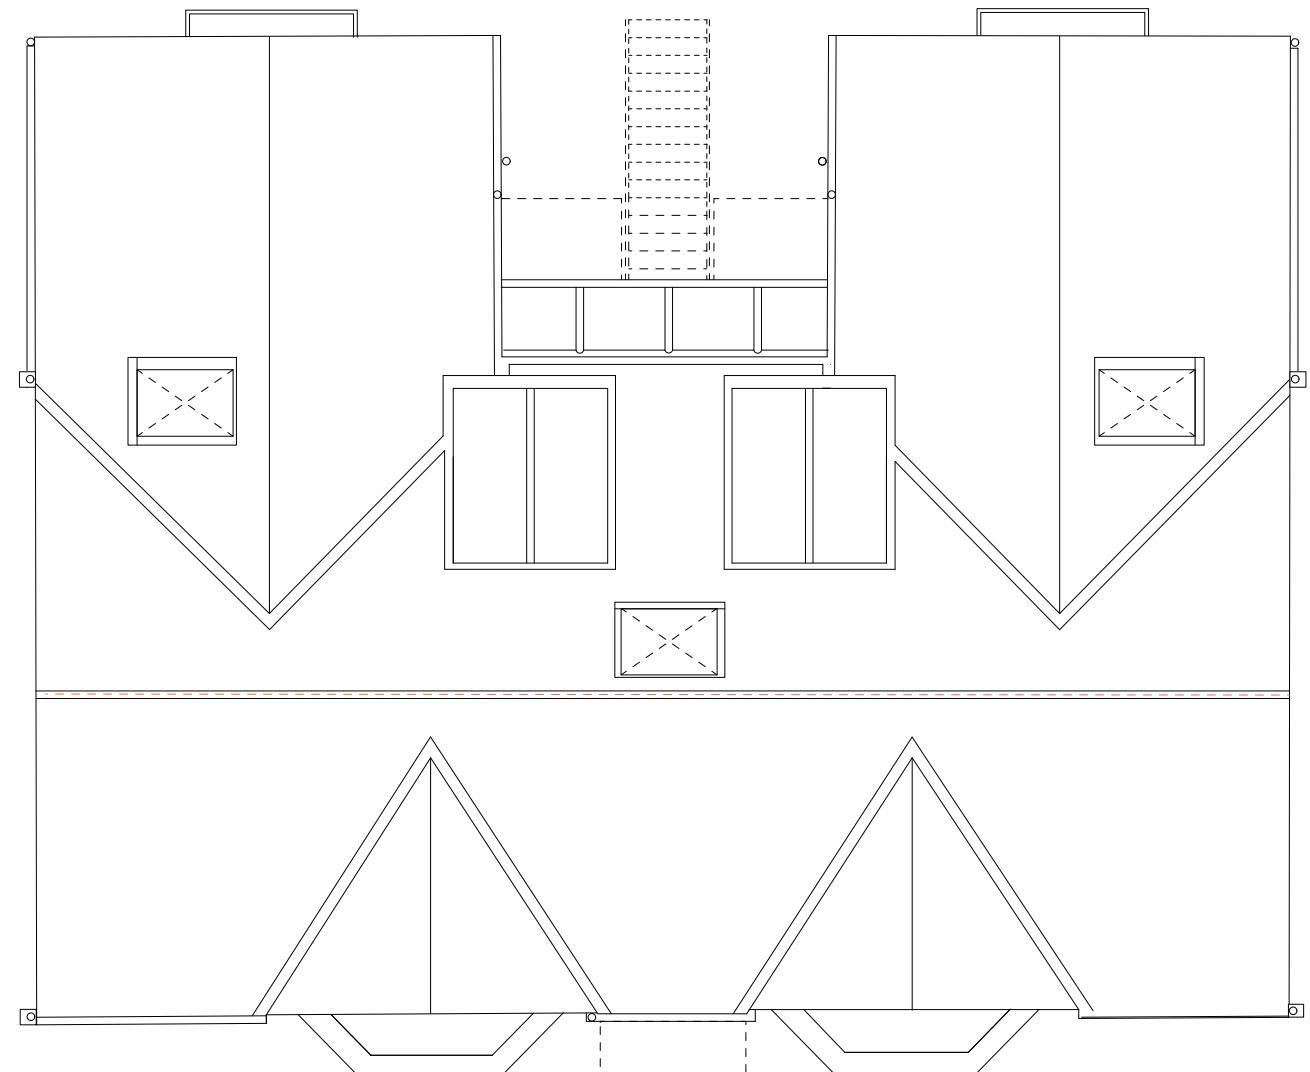

Proposed 2 No 3 person; 2 bedroom apartments @ 64m²
Green area is all over 1.5m and above

— — — 2.3m head height line and above; 49m² area

23 Vine Street, Brighton BN1 4AG
e: studio@sticklandwright.co.uk
t: 01273 964051
Company registered in England No. 11222477

Disclaimer:


This drawing is the copyright of Stickland Wright Ltd, and may not be reproduced or used except by written permission.
Figured dimensions to have precedence over scaling. Check all site dimensions prior to fabrication. Refer any discrepancies found to Stickland Wright.

Revisions:

A	07/01/2026	north point added
B	08/01/2026	section lined added

Checked

1:100 1m 2 3 4 5 6

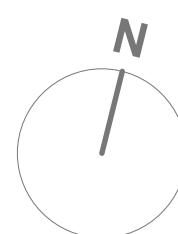

Dwg No. 25030-P-112

Drawing Title Proposed Second and Roof plans
Address 25-31 Selden Road
Client Stockcape Ltd
Scale 1:100
Stage Planning
Drawn by SD
Checked by



architecture + interiors
www.sticklandwright.co.uk