

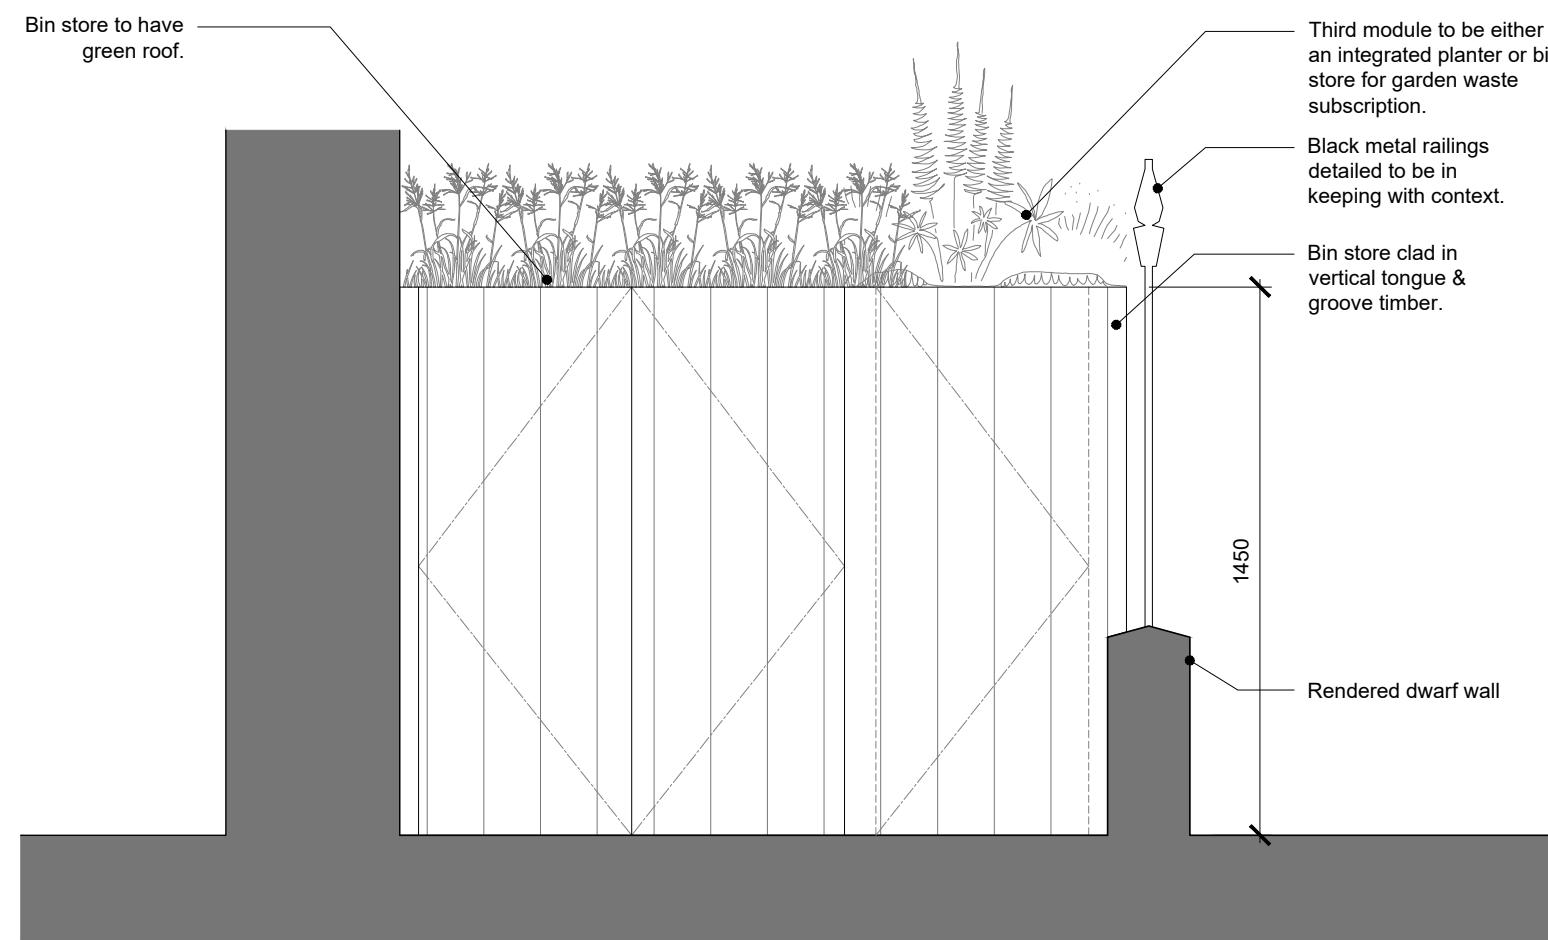
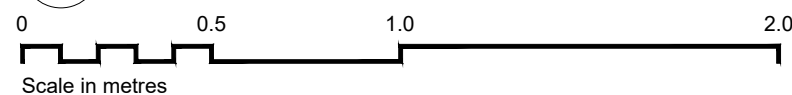




1 Proposed - Bin Store 1:20
Detailed Plan

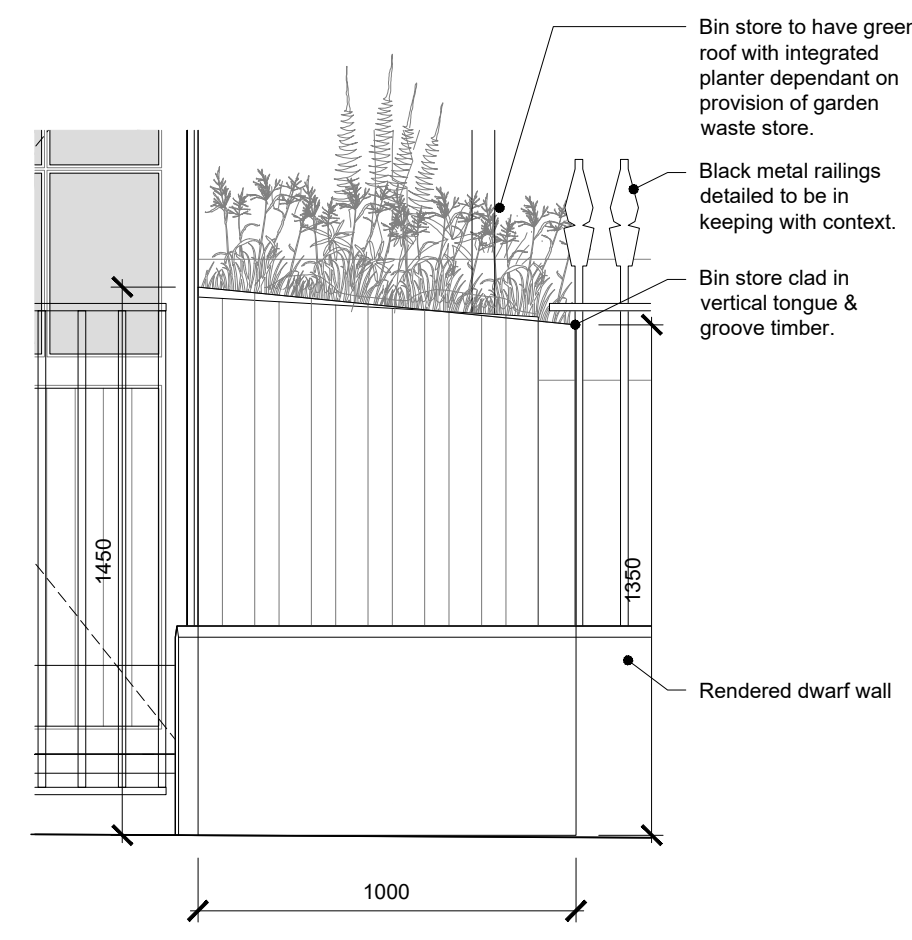


3 Proposed - Bin Store 1:20
Detailed Elevation

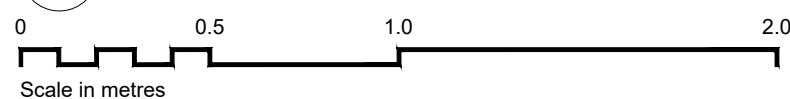



4 Proposed - Bin Store 1:20
Detailed Elevation

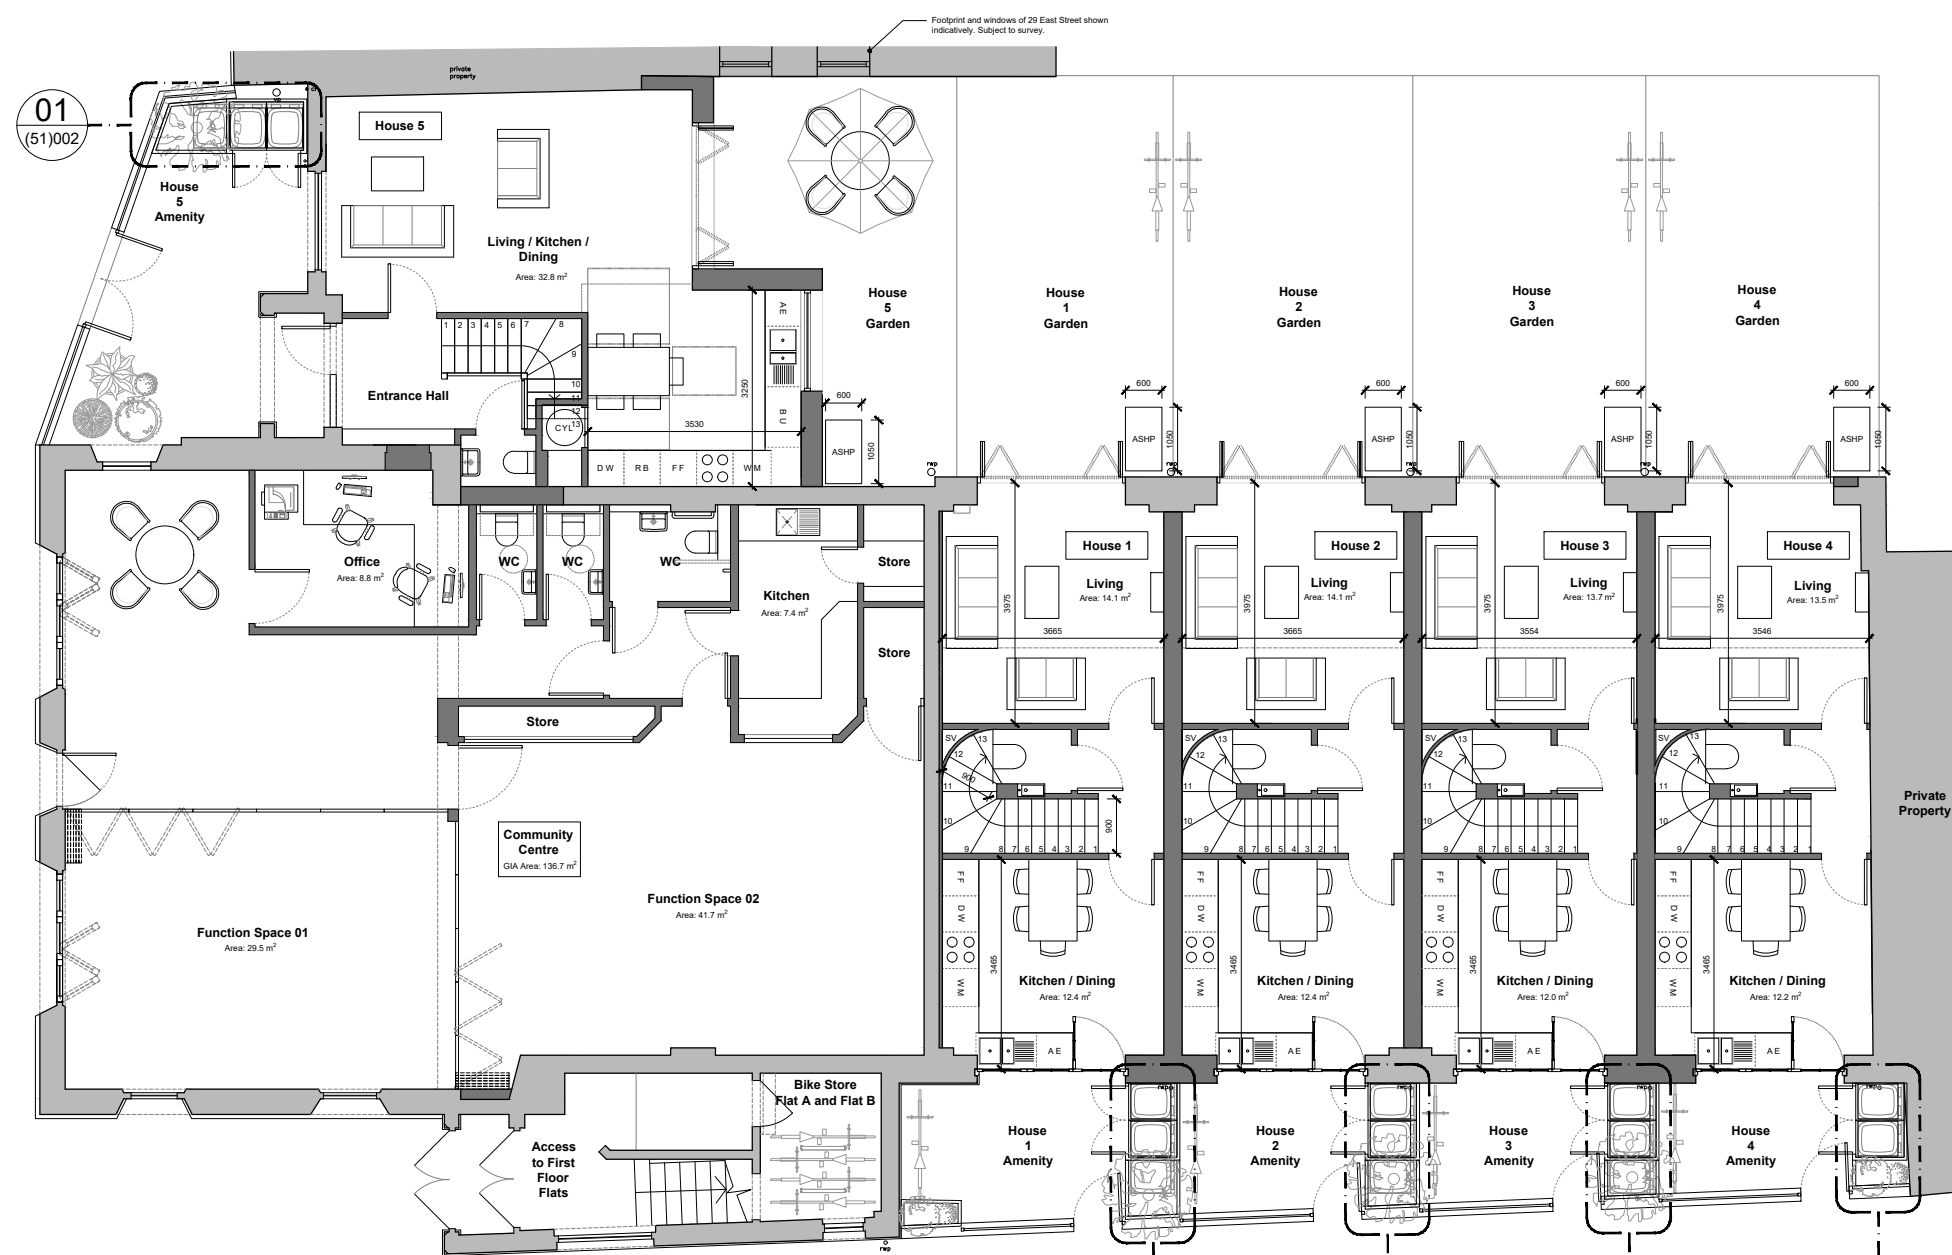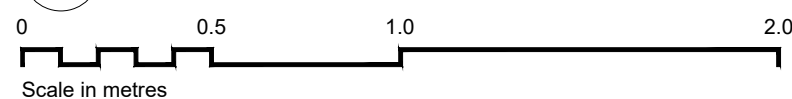

2 Proposed 1:125
Ground Floor Plan

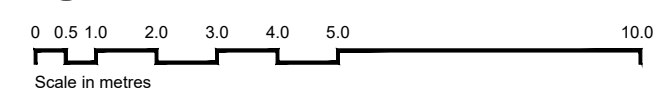

5 Proposed 1:125
North Elevation

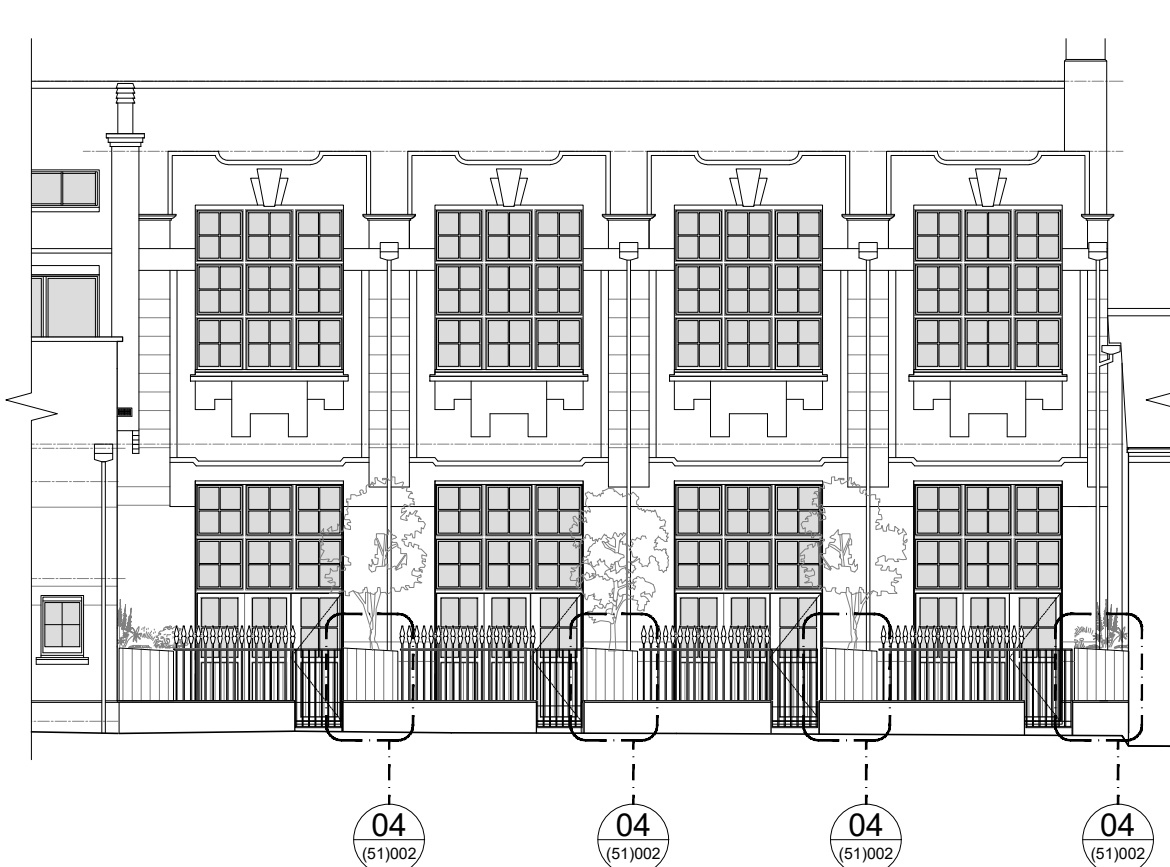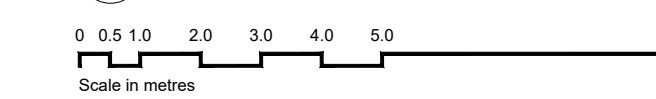

6 Proposed 1:125
South Elevation



key:

/ 30/10/2025 Issued for planning. SP PT

rev. date notes drawn checked

This drawing is the property of Willow Design & Planning Ltd. All dimensions and conditions are to be checked on site prior to preparing drawings or commencing any work.

client:
Empire Land and Homes Ltd.

architect:
WILLOW
DESIGN PLANNING DELIVERY
370 The Yard Brighton Road,
Shoreham by Sea,
West Sussex, BN43 6RE
tel. 01273 456519
info@willowarchitects.net

issued for:
Planning

drawn by: checked by:
SP PT

project north:



drawing title: scale @ A1:
Proposed Details 1:20
House 1,2,3,4 - Bin Store Details

(51)002 /
drawing no. revision