


20 EAST MEADWAY, SHOREHAM BY SEA, BN43 5RF

REPLACEMENT OF EXISTING BUNGALOW WITH A 2 STOREY HOUSE

March 2026


Drawing no: JB 503/ Planning application 05A

Revision A: March 2026 - new design 1:1m lower and first floor reduced in size

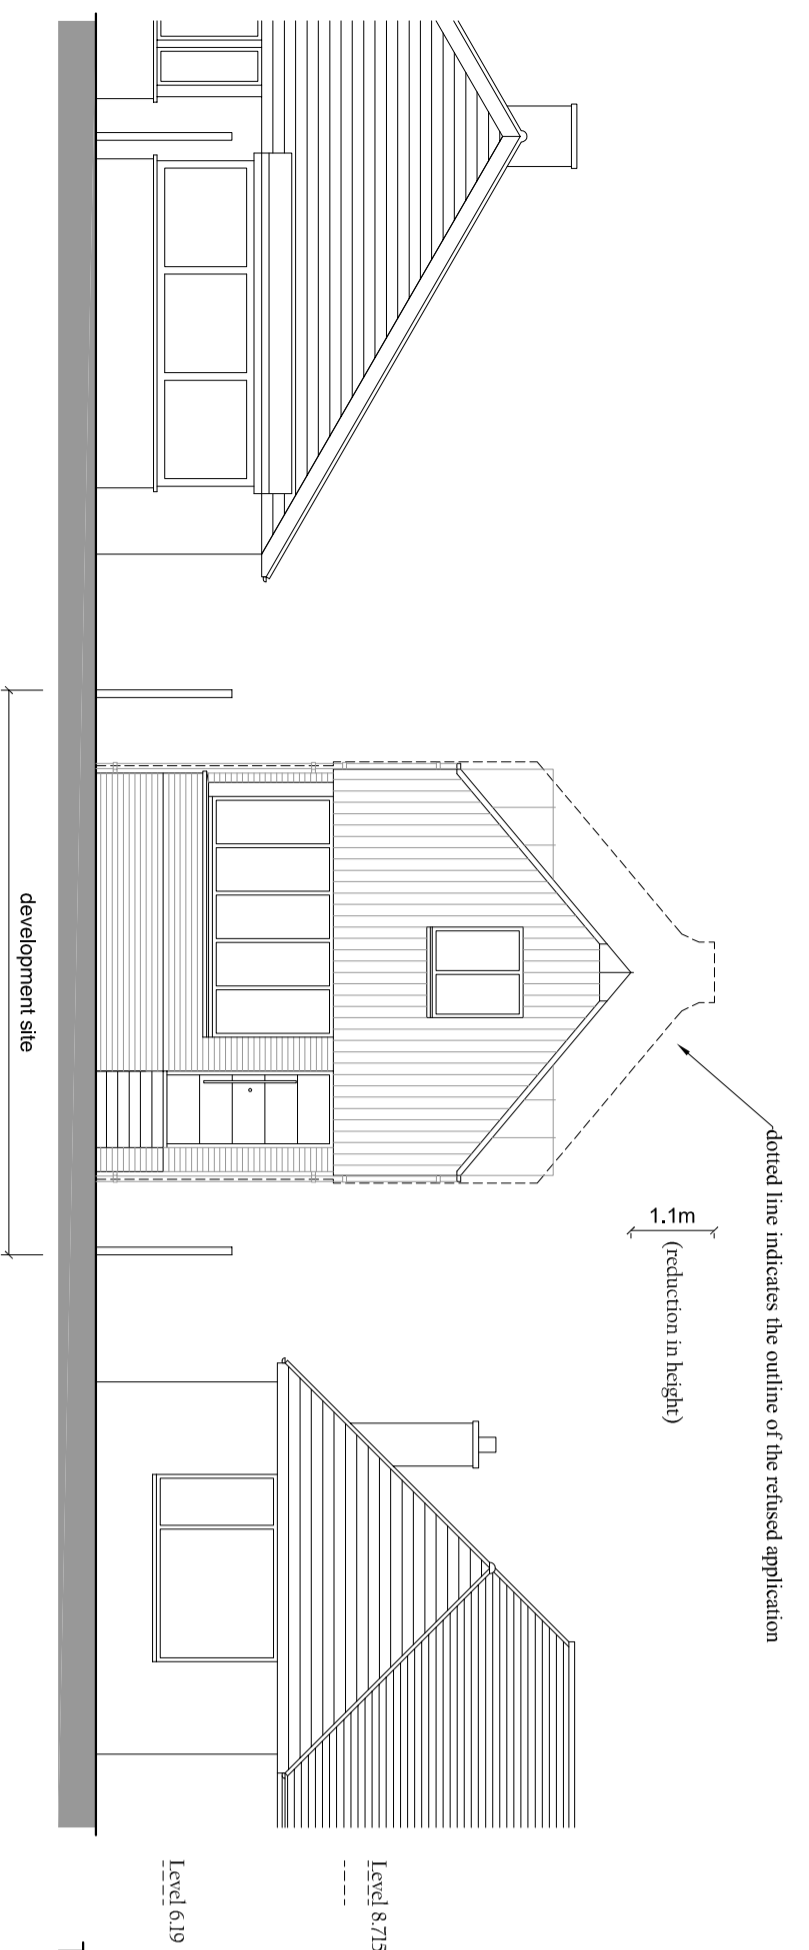


FRONT ELEVATION 1:100
facing south


14m to boundary
and in excess of 22m to neighbouring velux rooflight to the north

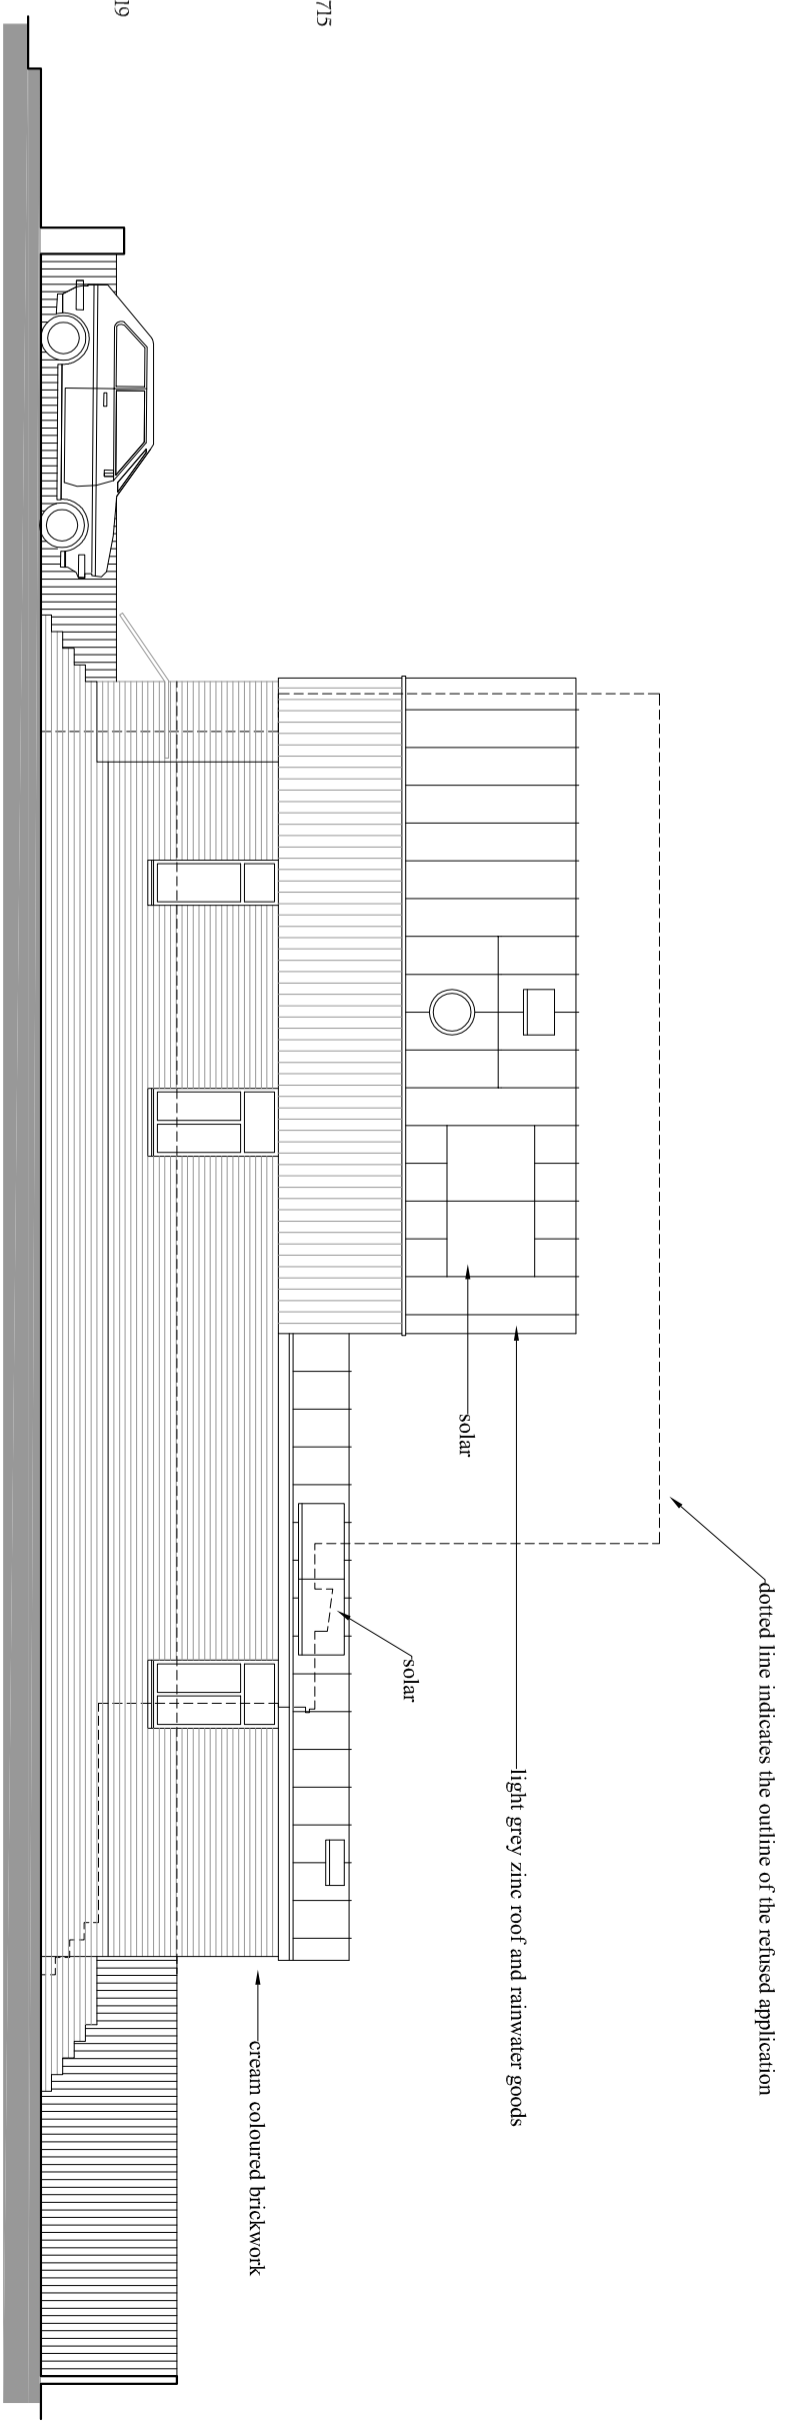

SIDE ELEVATION 1:100
facing east

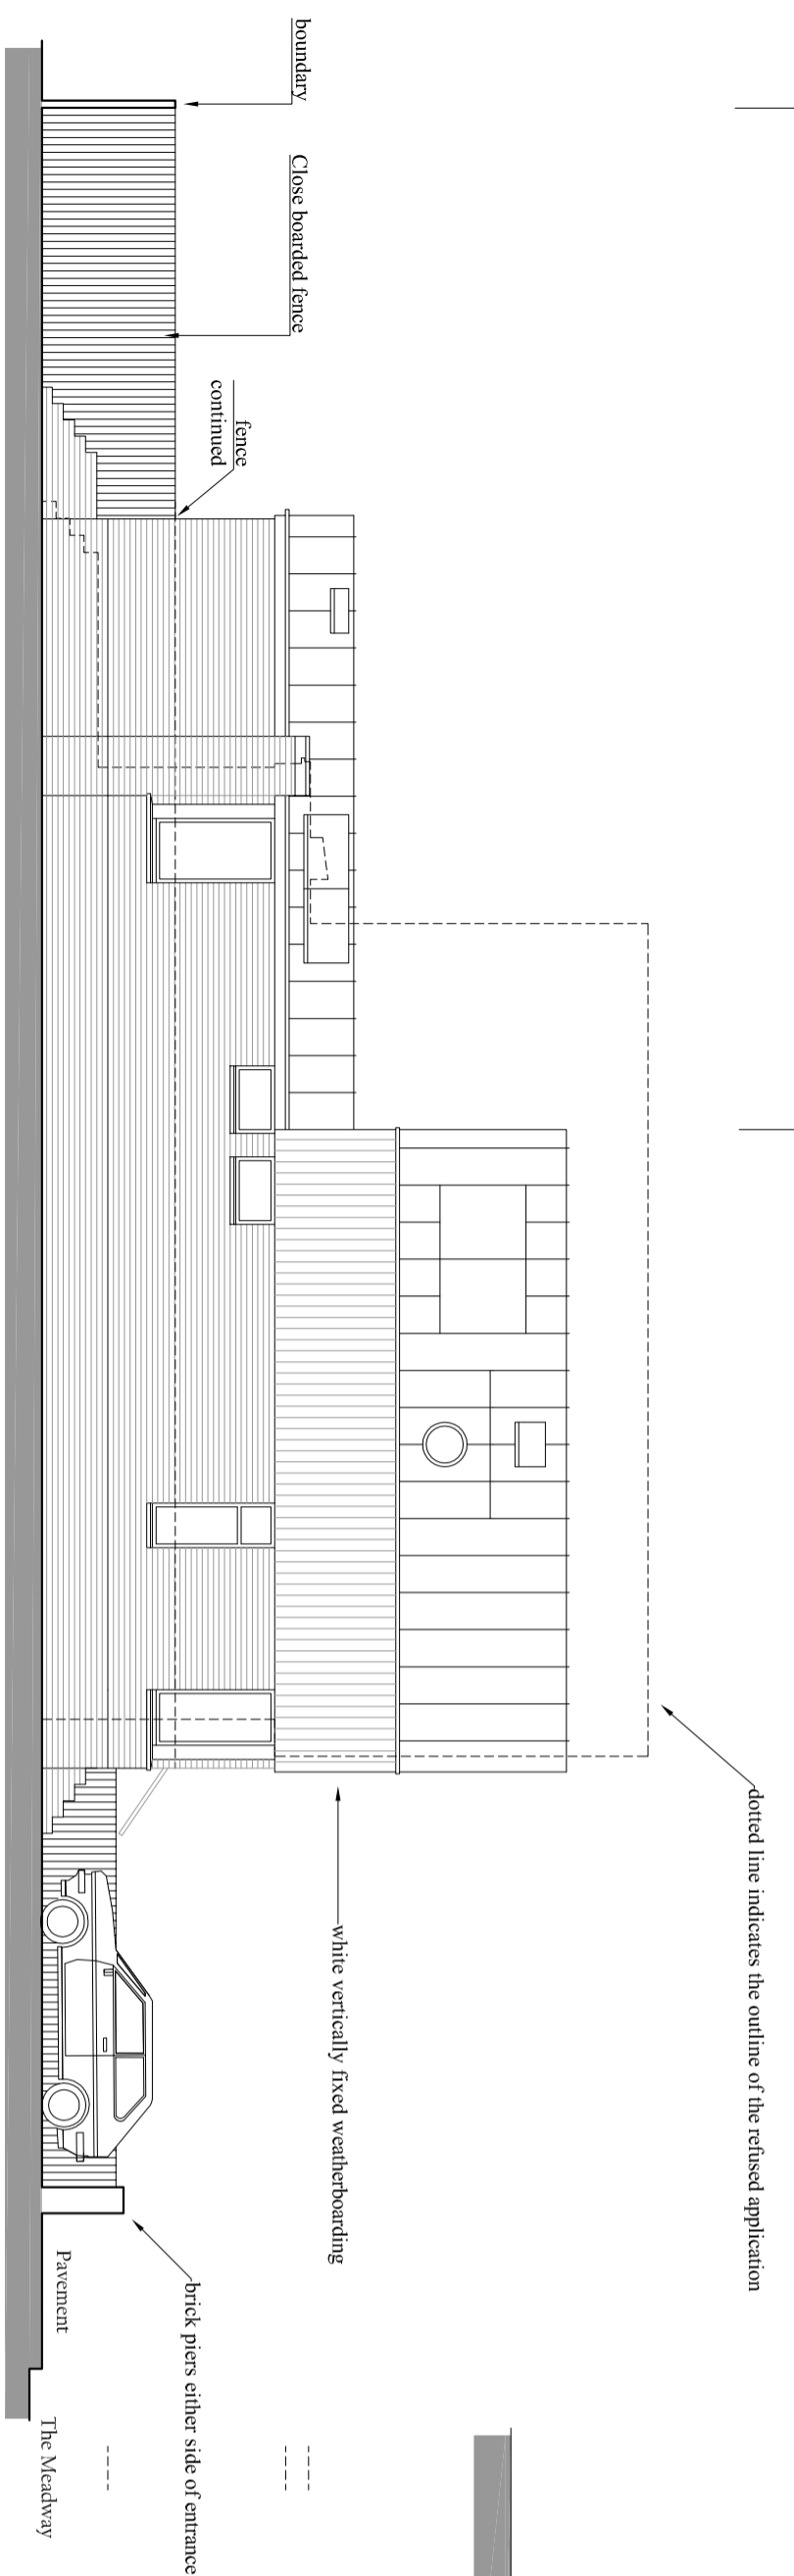

SIDE ELEVATION 1:100
facing west

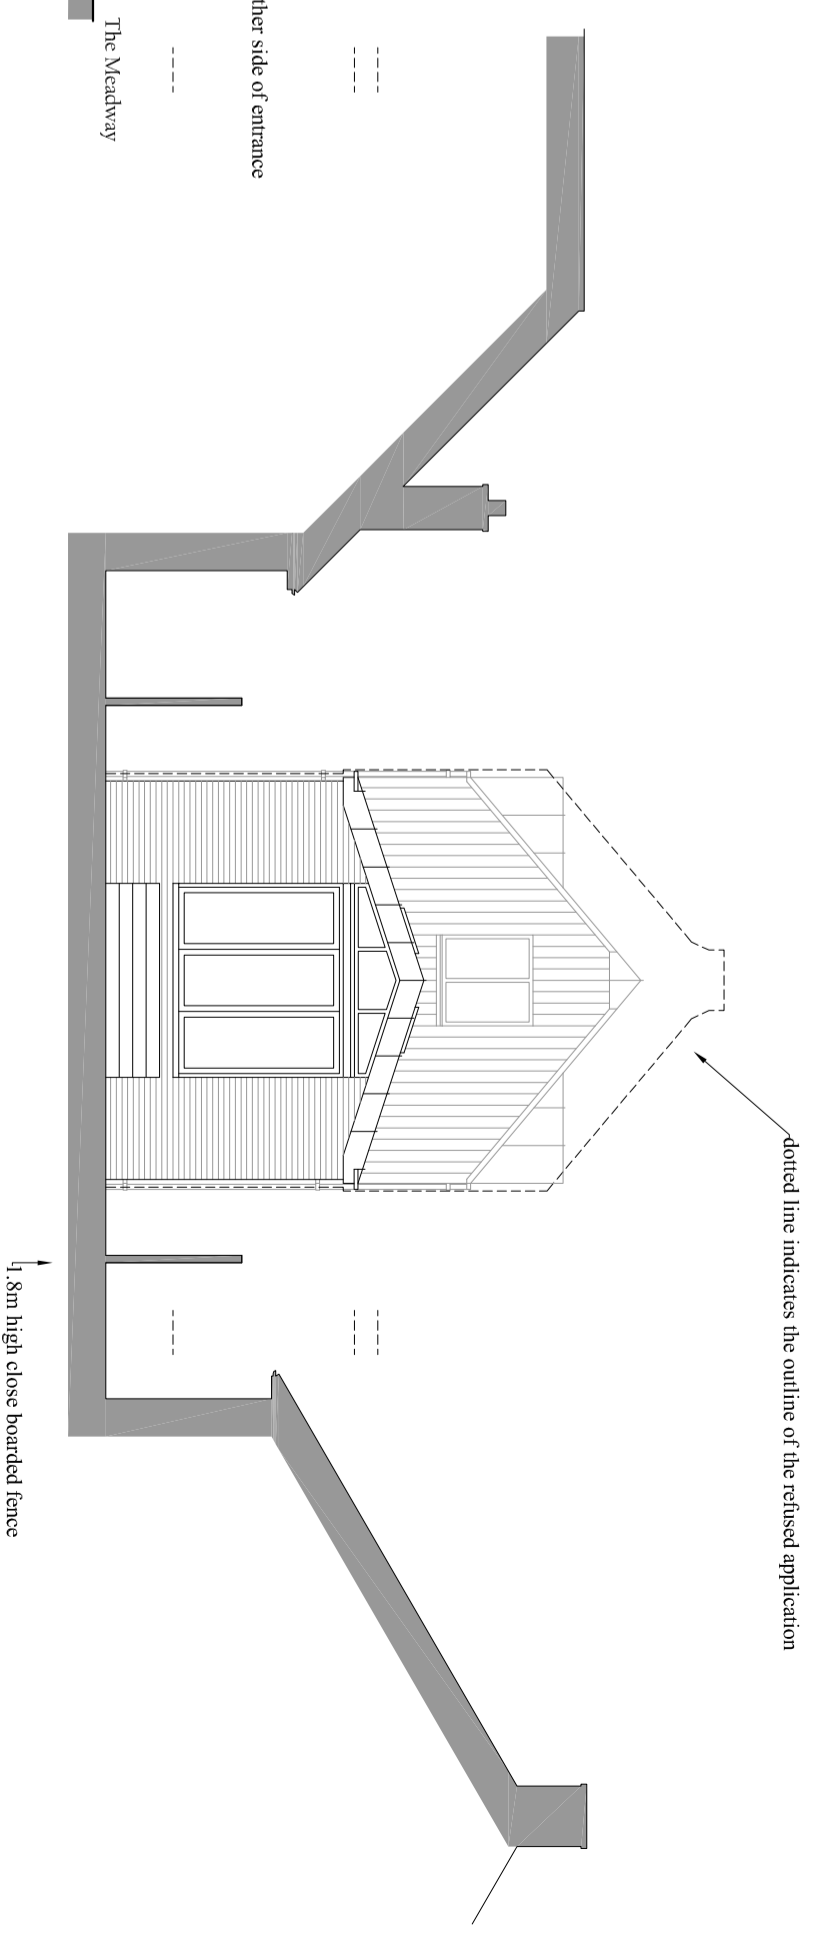

REAR ELEVATION 1:100
facing north

PROPOSED ELEVATIONS

JAMES BRECKELL : ARCHITECT : ARB : RIBA

89 Old Fort Road, Shoreham by Sea, BN43 5HA, Tel 07733 268 297, Email: james@breckell.co.uk

