


The property owner is required to serve a party structure notice on the adjoining owner as required by The Party Wall etc Act 1996.

If any discrepancies are found with the plans or structural calculations please contact S.Barrett prior to works continuing so amendments can be made before works progress too far.


Take on site measurements before ordering steel beams etc. Do not scale from the plan or use measurements shown in calculations

Plan 7 of 7


# For certificate of lawfulness application only

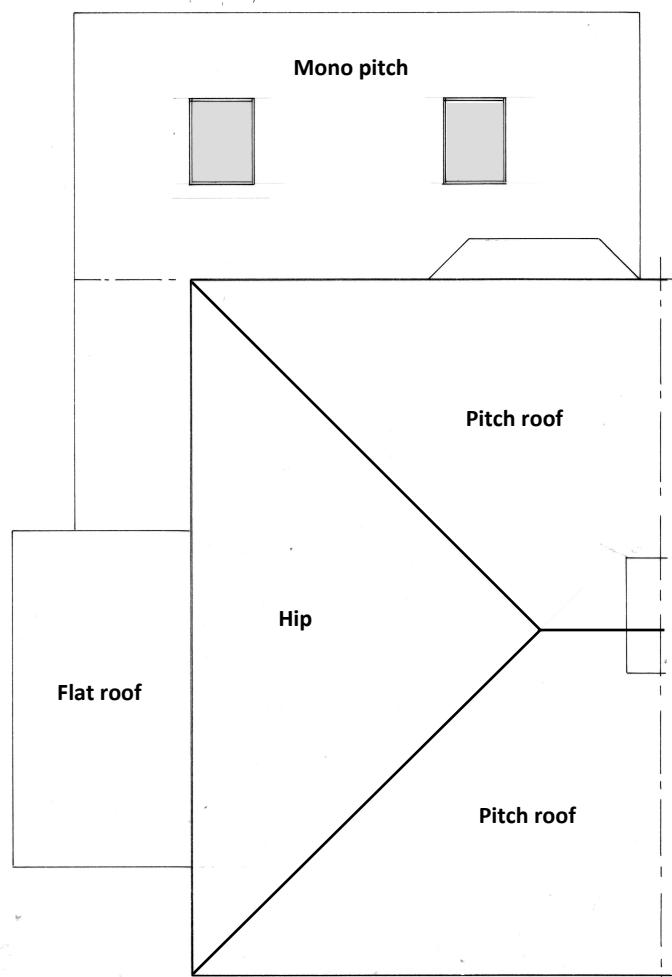

Existing Roof Plan 1:100

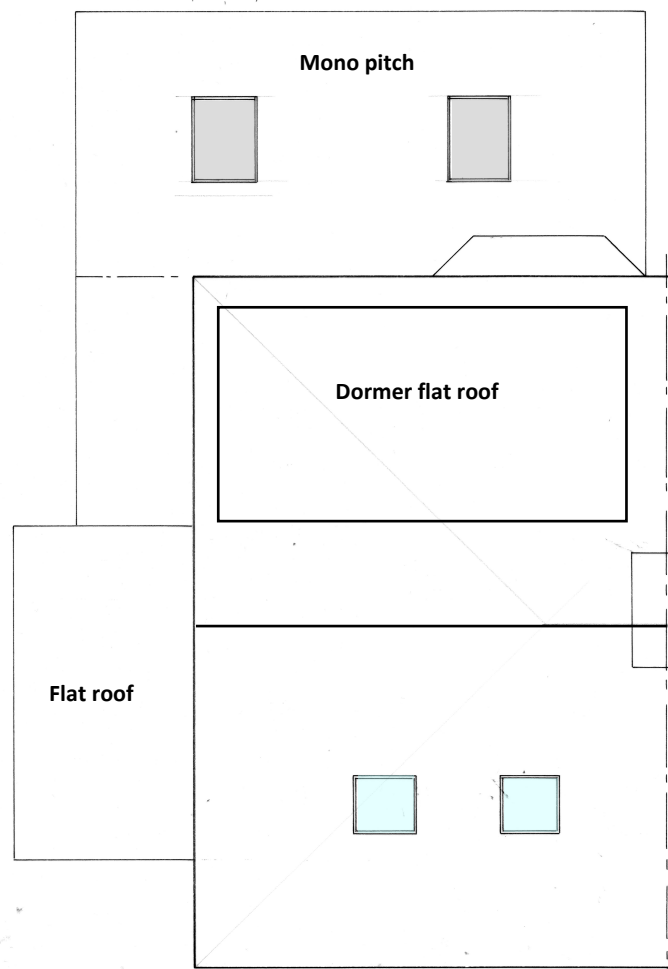

Proposed Roof Plan 1:100

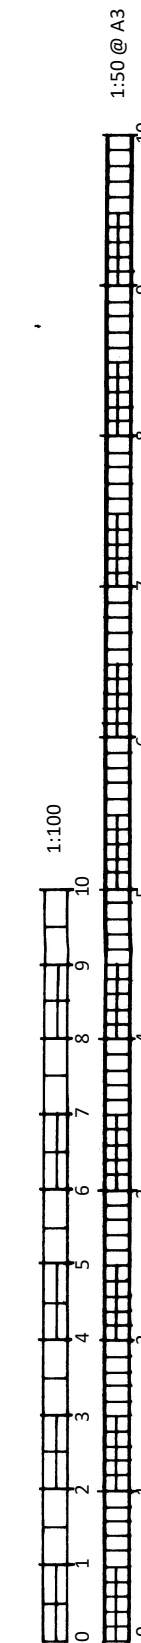

**BSB** S.Barrett Architectural, Structural & Party Wall Services  
stevebsb1td@yahoo.com  
07974 715009

29 Ardsheal Close,  
Worthing

Loft conversion  
**CBuildE**  
chartered building engineer

CLIENT: Mr & Mrs Sutton  
DATE: 02.02.2026  
DRWG No: BSB/25211/7/A  
A3